


Legal Orders Confirmed Since October 2018

APPENDIX 1

Order No.	Order Making Authority	Paths	Settlement	Notes	Appendix
2467	Blaby District Council	Footpath U17	Stoney Stanton	Town & Country Planning Act Order to enable housing development to take place.	2
2478	Leicestershire County Council	Footpath A86	Church Langton	Highways Act Order to allow landowner to develop landscaped nature area.	3
2498	Blaby District Council	Footpath U80	Sharnford	Town & Country Planning Act Order to enable housing development to take place.	4
2385	Leicestershire County Council	Footpaths W67 & W68	Leire	Highways Act Order to allow landowners to better manage their land	5

**Blaby District Council
Town and Country Planning Act 1990 S257
(Footpath U17 (part) Parish of Stoney Stanton)
Public Path Diversion Order 2018**

APPENDIX 2

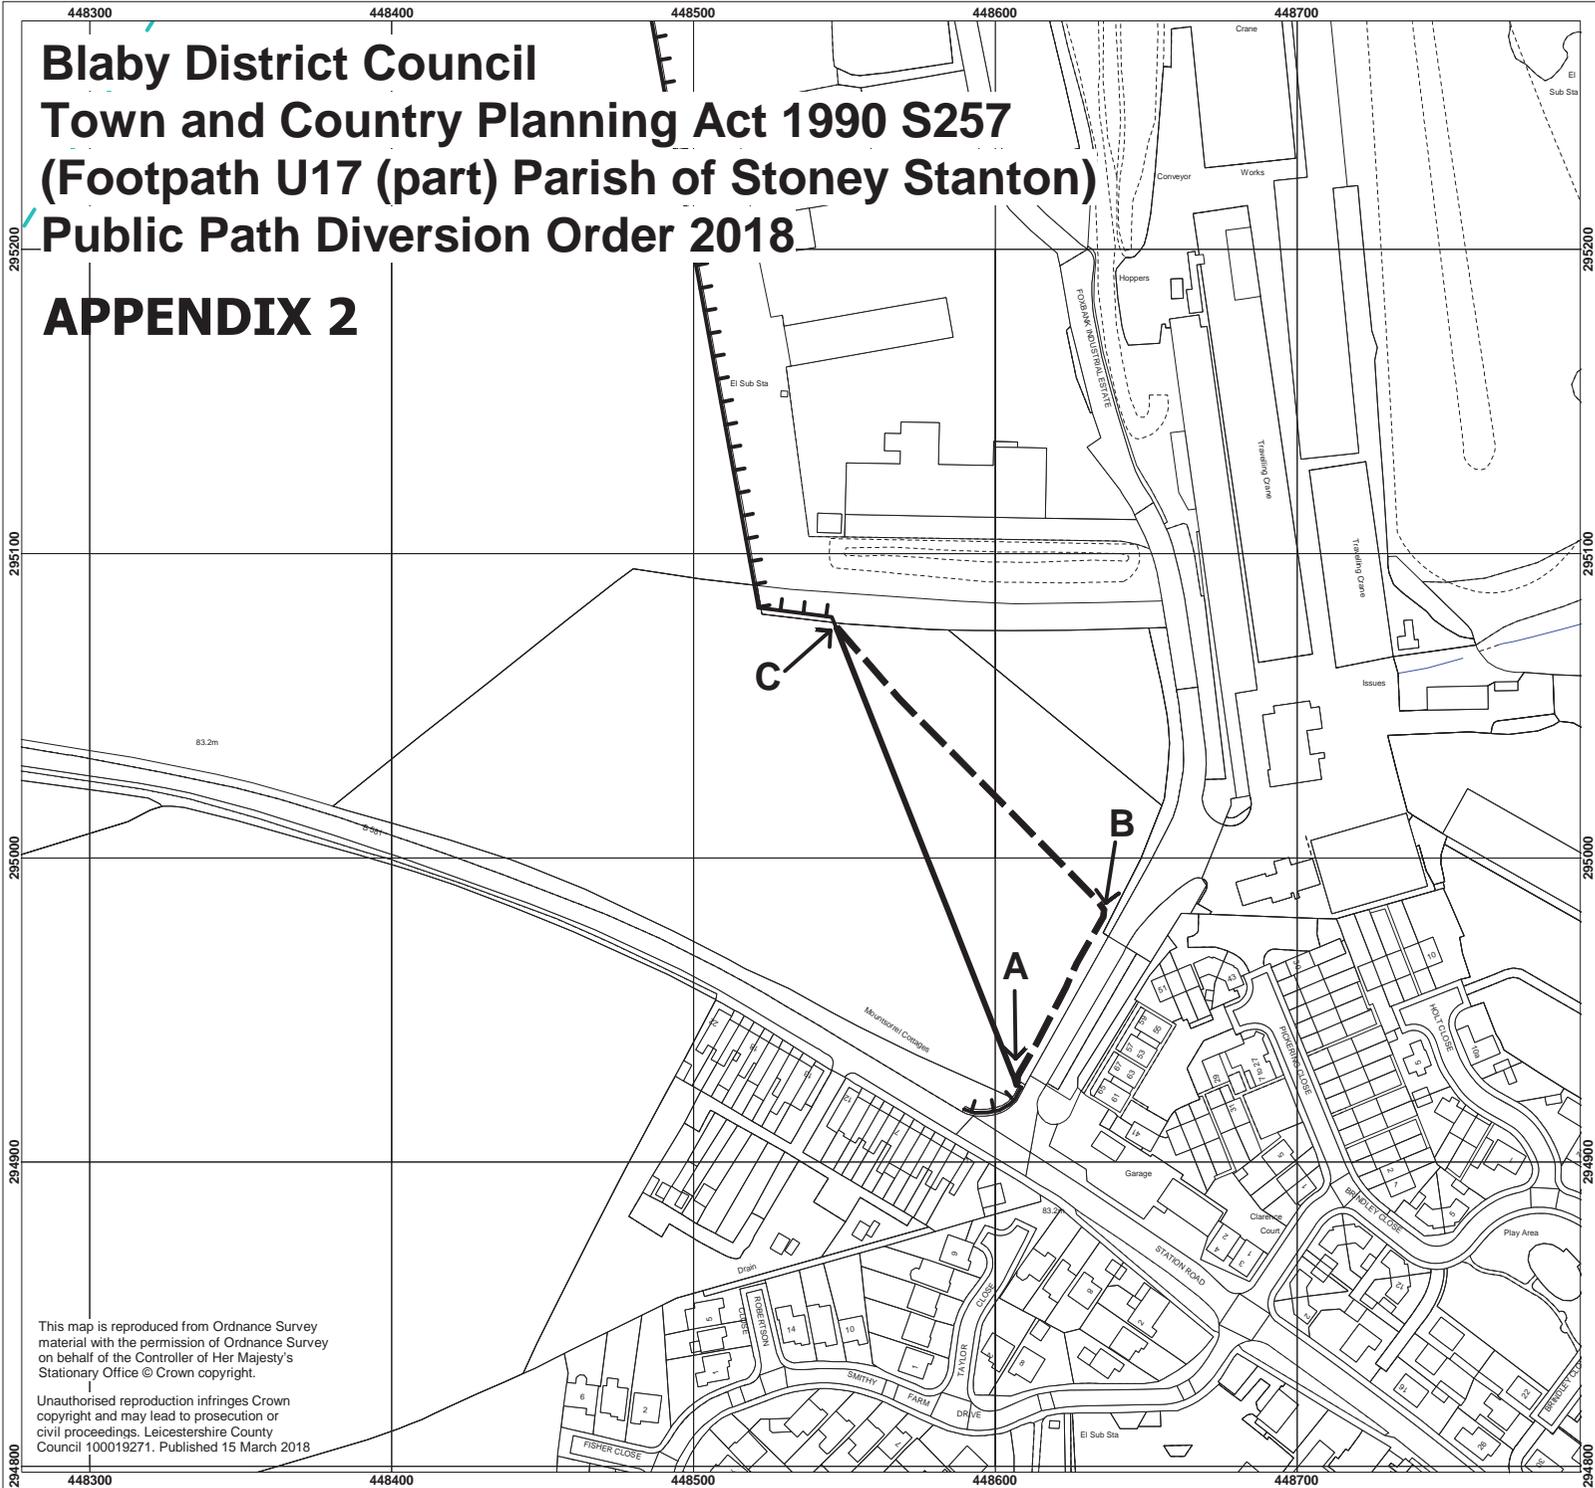

Location Plan



Key


-  Footpath to be diverted
-  Replacement Footpath
-  Unaffected Footpaths

Environment & Transport Department,
County Hall, Glenfield,
Leicestershire LE3 8RJ
email footpaths@leics.gov.uk
Director Ann Carruthers



Plan No.2467
Scale 1:2500

This map is reproduced from Ordnance Survey material with the permission of Ordnance Survey on behalf of the Controller of Her Majesty's Stationary Office © Crown copyright.
Unauthorised reproduction infringes Crown copyright and may lead to prosecution or civil proceedings. Leicestershire County Council 100019271. Published 15 March 2018

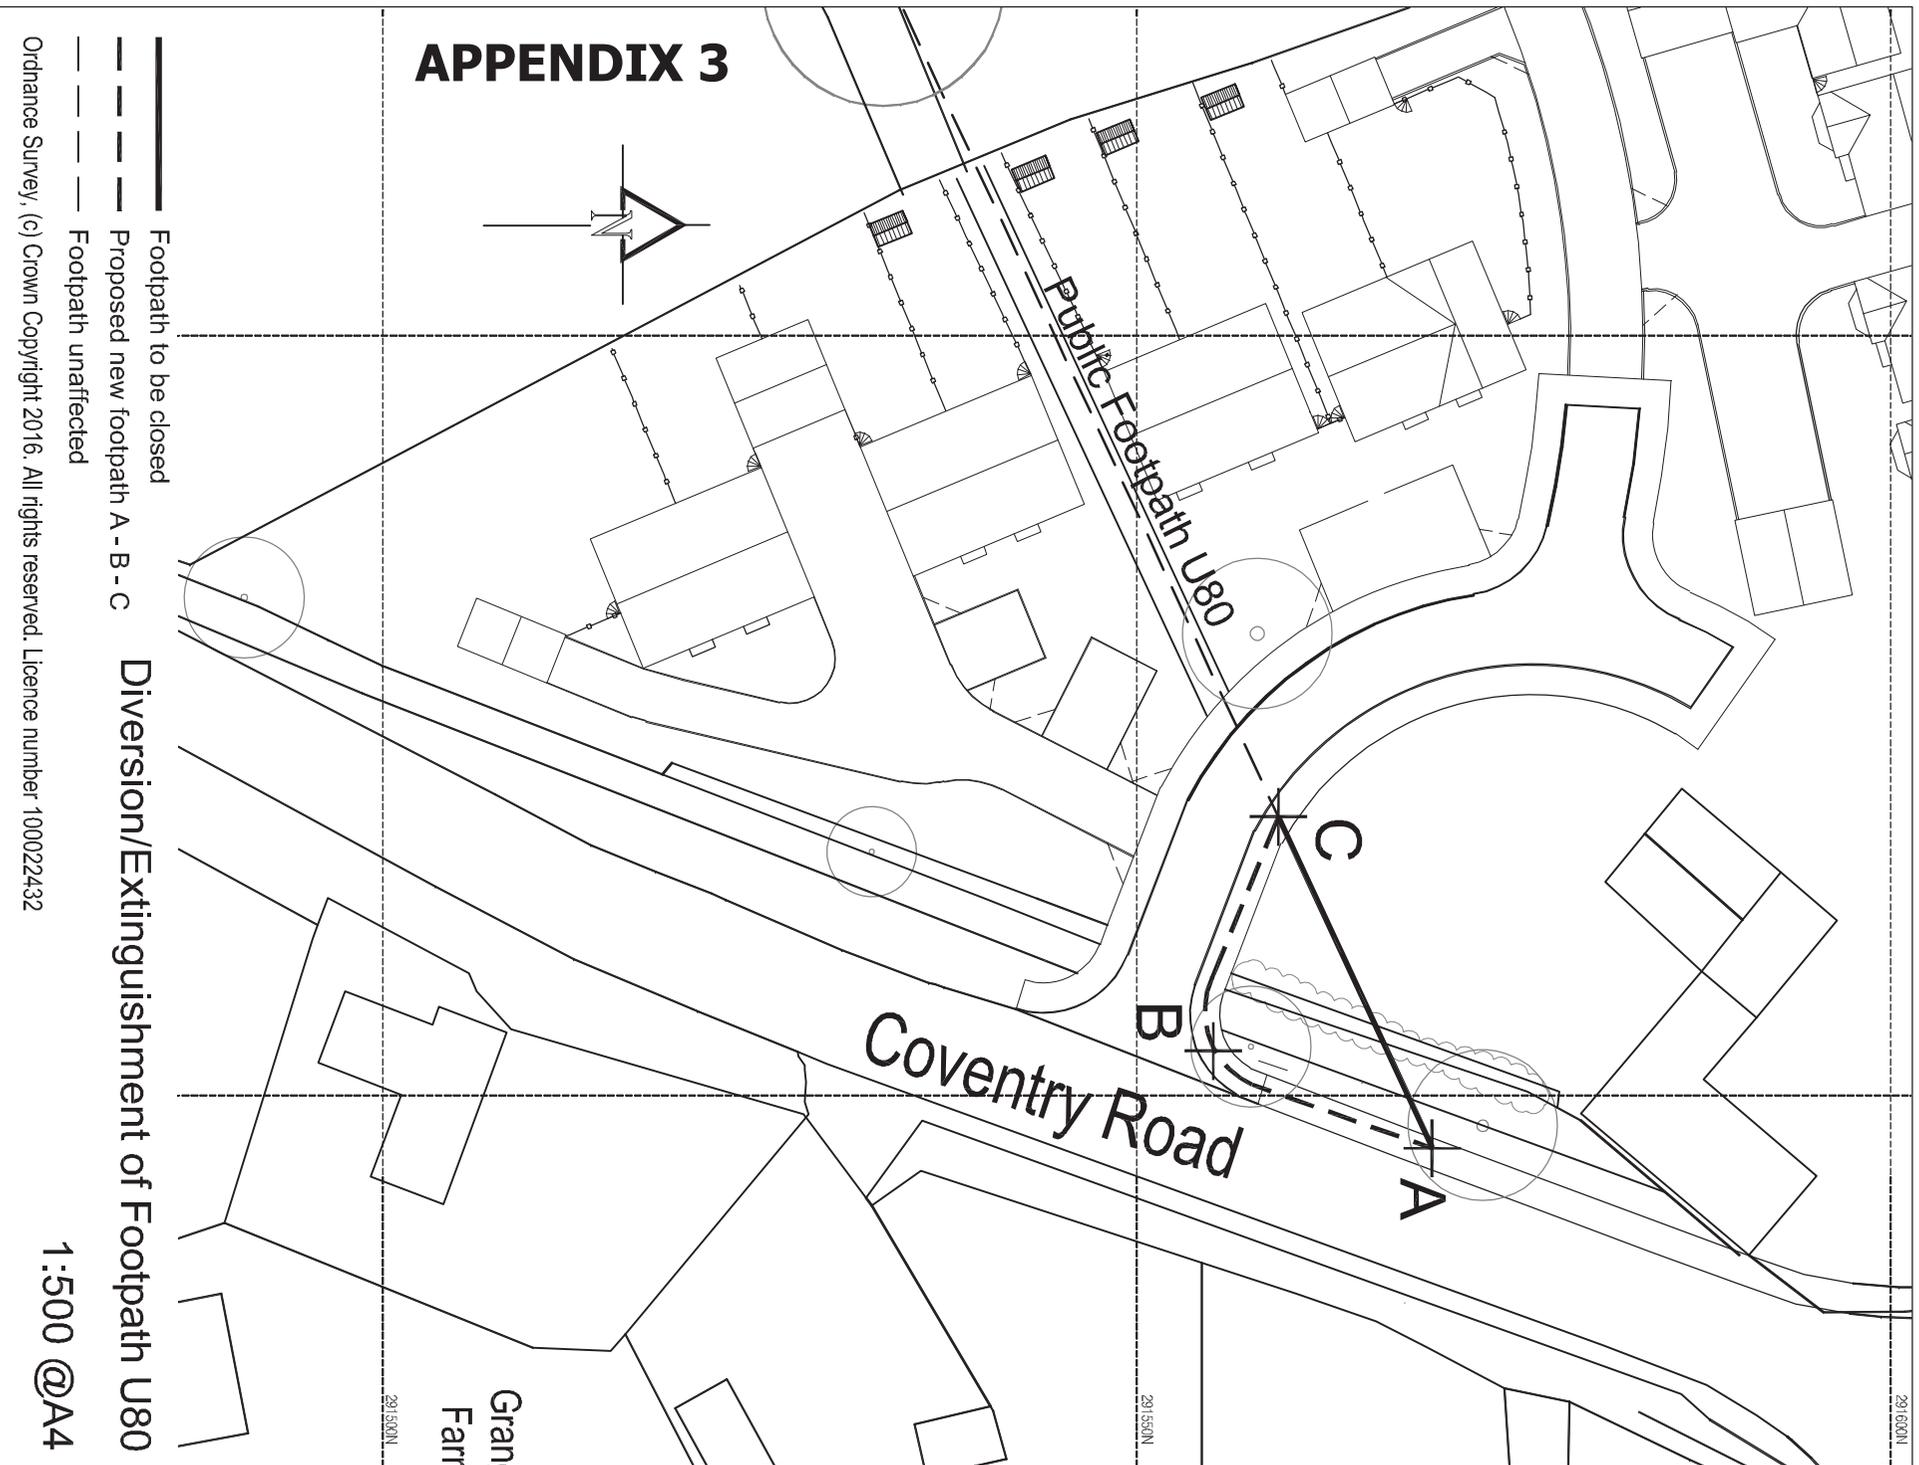

APPENDIX 3

- Footpath to be closed
- - - Proposed new footpath A - B - C
- Footpath unaffected

Diversion/Extinguishment of Footpath U80

Ordnance Survey, (c) Crown Copyright 2016. All rights reserved. Licence number 100022432

1:500 @A4

Gran
Farr
291500N1


291500N1

291600N1

Leicestershire County Council (Public Footpath A86 (Part) at Highland Grange, Church Langton, West Langton Parish) Public Path Diversion Order 2018

APPENDIX 4

293600
293500
293400
293300
293200

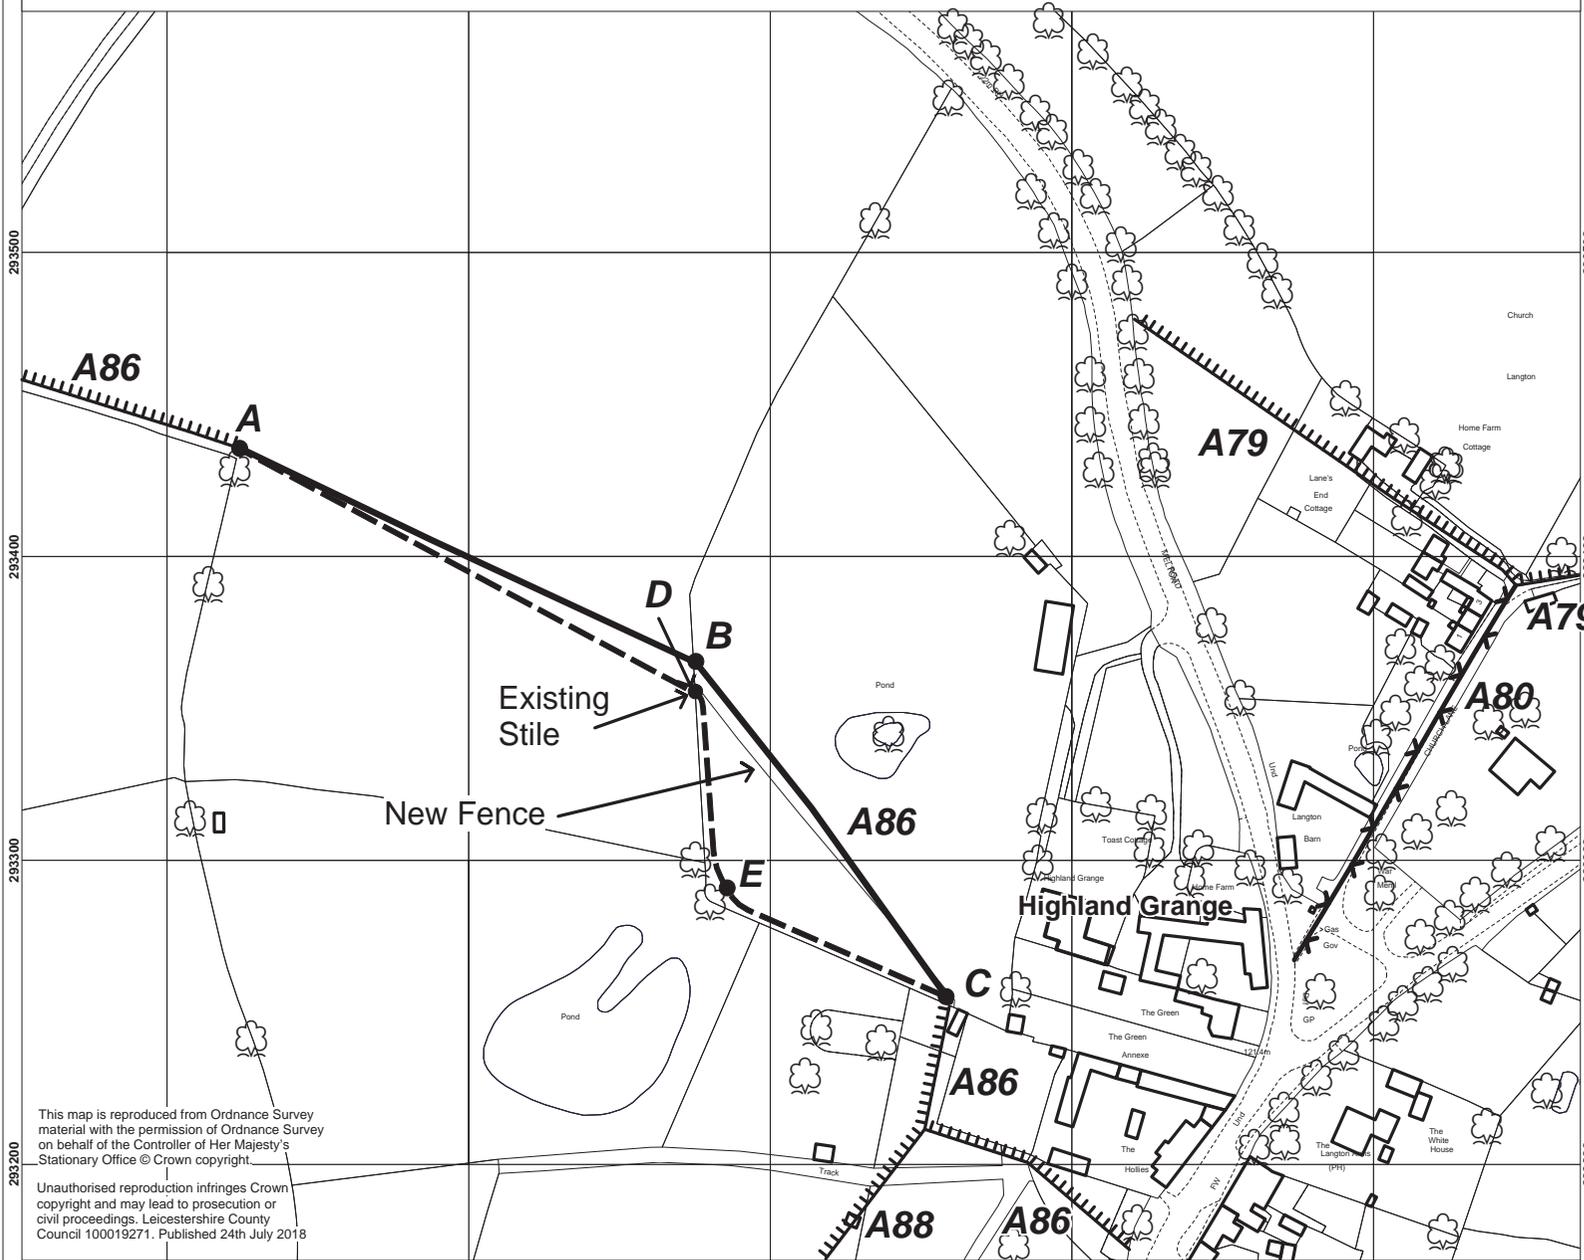

293600
293500
293400
293300
293200

Location Plan



Key

-  Footpath to be diverted A-B-C
-  Alternative new footpath A-D-E-C
-  Footpaths unaffected
-  Byway open to all traffic

Environment & Transport Department,
County Hall, Glenfield,
Leicestershire LE3 8RJ
email footpaths@leics.gov.uk
Director, Ann Carruthers



Plan No. 2478



Scale 1:2500

This map is reproduced from Ordnance Survey material with the permission of Ordnance Survey on behalf of the Controller of Her Majesty's Stationary Office © Crown copyright.

Unauthorised reproduction infringes Crown copyright and may lead to prosecution or civil proceedings. Leicestershire County Council 100019271. Published 24th July 2018

Leicestershire County Council - Proposed Diversion of
(Public Footpaths W67 (Part) and W68 (Parts) Parish of Leire)
Public Path Diversion Order 2017

APPENDIX 5

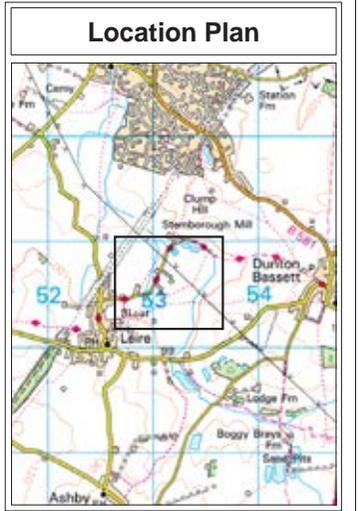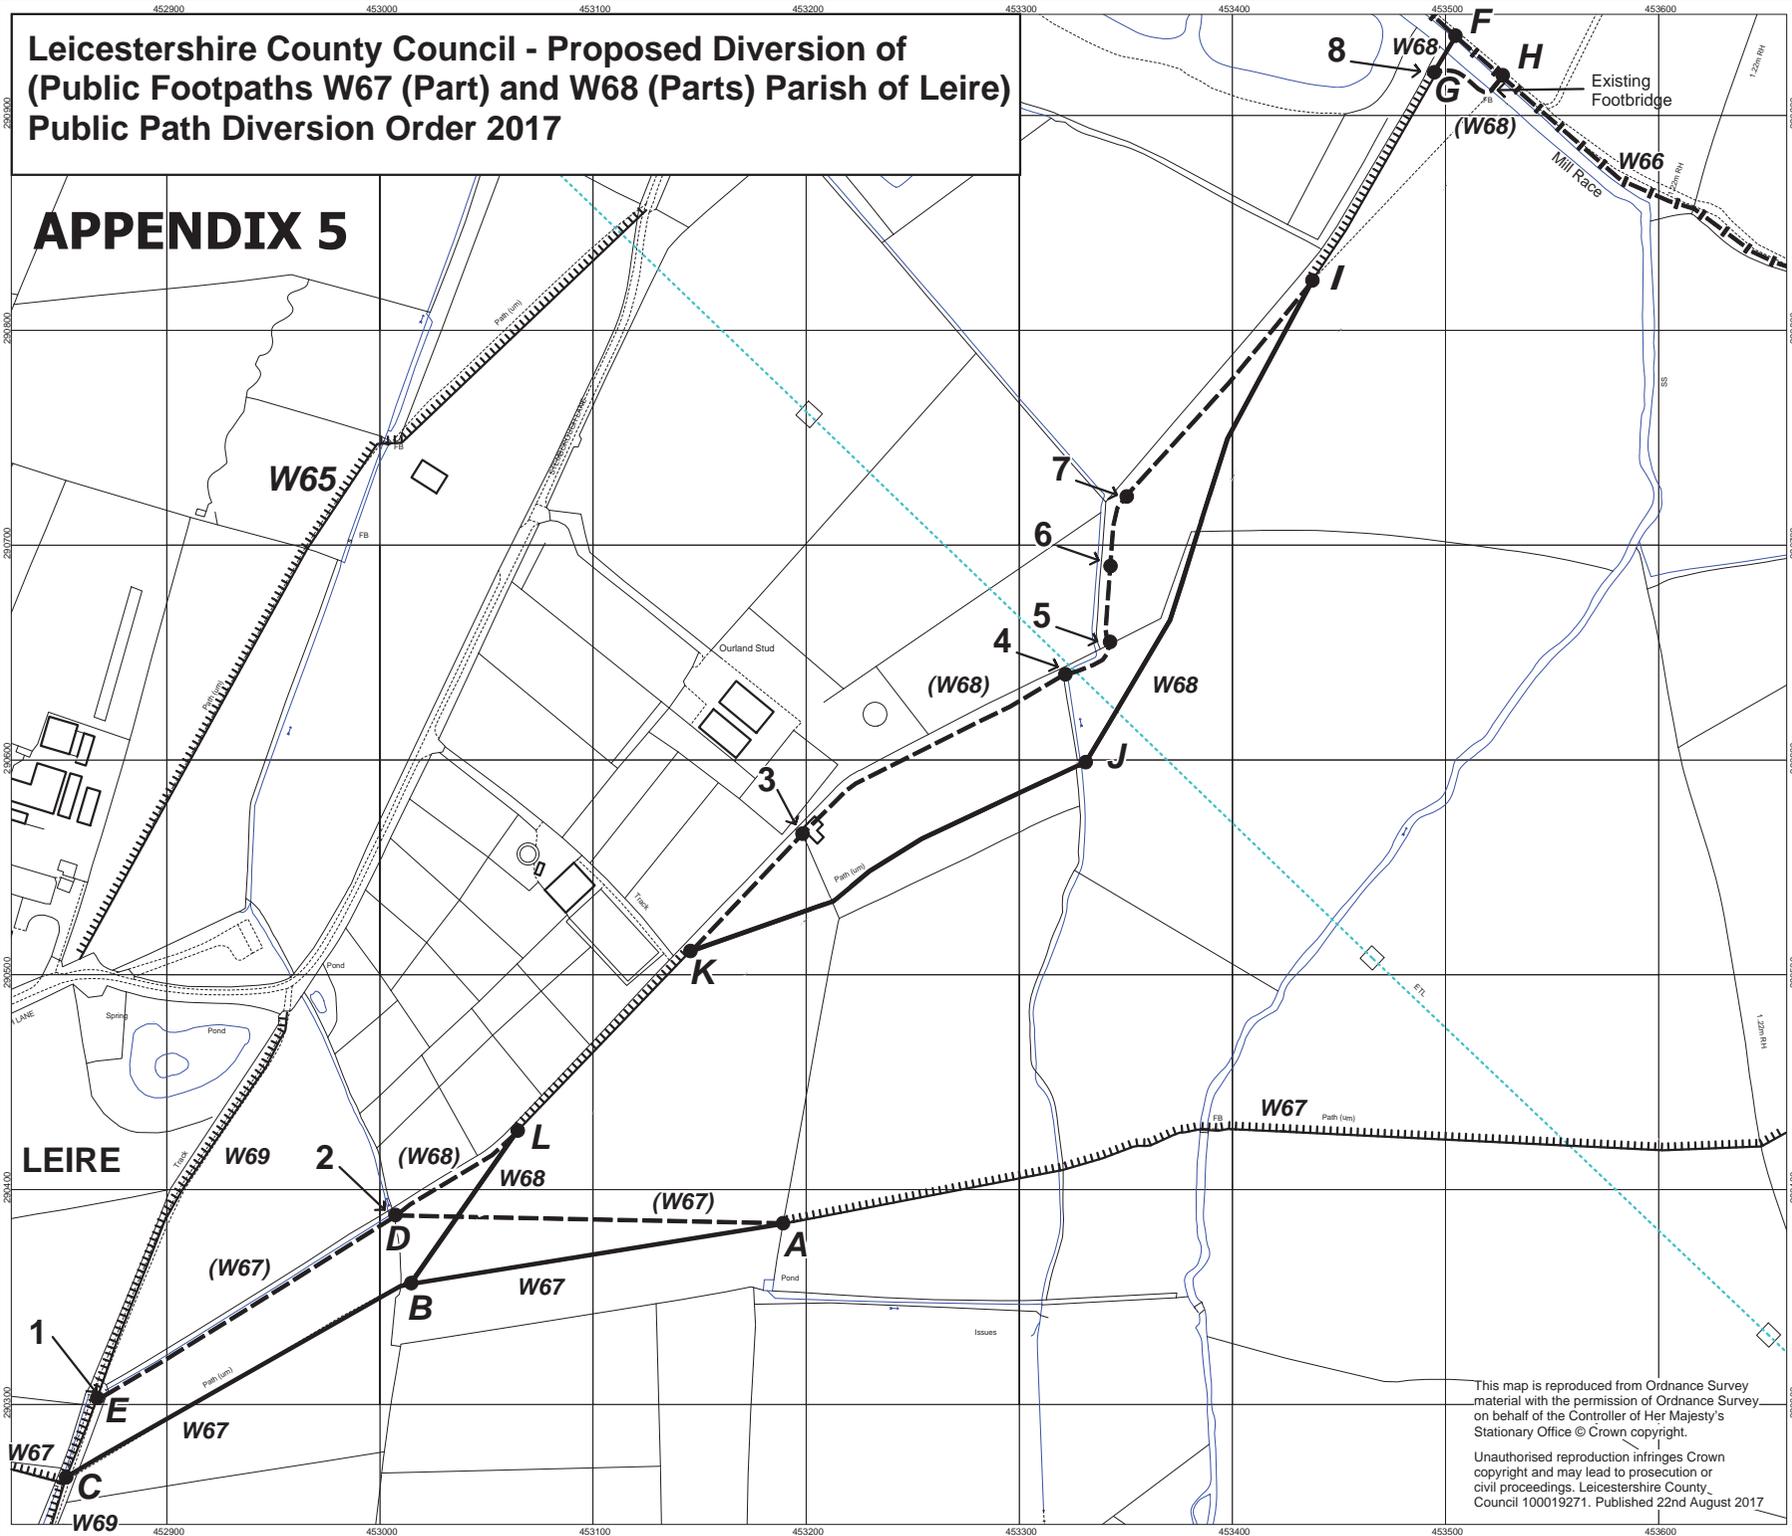

- Key**
- Footpaths to be diverted
A-B-C, F-G, I-J-K & L-B
 - Alternative new footpaths
A-D-E, H-G, I-K & L-B
 - Footpaths unaffected
 - Bridleways

- Works**
1. Install handgate and waymark post
 2. Create gap in hedge, install hand gate provide ditch crossing and install waymark post.
 3. Cut gap in hedge, install hand gate, install waymark post and remove shed
 4. Install waymark post by existing gateway
 5. Clear gap through hedge and install hand gate
 6. Scrub clearance
 7. Install waymark post
 8. Install waymark post

Environment & Transport Department,
County Hall, Glenfield,
Leicestershire LE3 8RJ
email footpaths@leics.gov.uk
Phil Crossland, Director




Plan No. 2385
Scale 1:2500

This map is reproduced from Ordnance Survey material with the permission of Ordnance Survey on behalf of the Controller of Her Majesty's Stationary Office © Crown copyright.
Unauthorised reproduction infringes Crown copyright and may lead to prosecution or civil proceedings. Leicestershire County Council 100019271. Published 22nd August 2017

Order No.	Order Making Authority	Paths	Settlement	Notes	Appendix
2374	Leicestershire County Council	Footpath D19	Bushby	Originally a Town & Country Planning Act Order which failed to be confirmed by the secretary of State as the development was substantially complete, Jelson Limited have now applied for the diversion under the provisions of the Highways Act.	7
2458	Leicestershire County Council	Footpath Y95	Gilmorton	As the developer has not constructed the new public footpath in quite the right place, he has had to apply for a revised diversion.	8
2515	Leicestershire County Council	Footpath N69	Ibstock	This diversion is sought by the Forestry Commission, in relation to the extension of the Sence Valley country Park and the desire to divert the footpath to follow a new woodland corridor.	9
2516	North West Leicestershire District Council	Footpath P11	Blackfordby	A public path diversion sought to enable a housing development to proceed.	10
2517	Leicestershire County Council	Footpath P21	Ashby de la Zouch	This is an application to divert a footpath in order to improve site security for Willesley Scout site and Willesley Park Golf Club. It will however take the new path past Willesley Lake.	11
2518	Leicestershire County Council	Footpath I56	Syston	Pukka Pies Ltd. Have applied for part of Footpath I56 at their Syston site to be extinguished on safety grounds, the company's concern being increased risk of accidents involving HGVs, forklifts and members of the public.	12
2519	Leicestershire County Council	Footpath S89	Shackerstone	Although Planning Permission was granted for this development in Shackerstone, no application was made to the district council for an Order to divert the affected footpath. The developers have now applied to the county council for a Highways Act order to rectify the situation.	13
2520	Leicestershire County Council	Footpath Y52	Gilmorton	A diversion is sought to re-align the public footpath on a new tarmac/adamned pathway associated with a new housing development. This application has been made under the Highways Act rather than the Town & Country Planning Act as it was considered to not be strictly necessary to enable development to take place.	14
2521	North West Leicestershire District Council	Footpath N59	Coalville	Carbide Properties Ltd have applied for this diversion under the provisions of the Town & Country Planning Act to enable the development of a commercial/employment unit.	15
2523	Leicestershire County Council	Footpath L74	Lockington & Hemington	Network Rail have applied for a diversion of Footpath L74 in connection with the development of the new East Midlands Gateway.	16
2524	North West Leicestershire District Council	Footpaths P71 and P73	Oakthorpe & Donisthorpe	A public path diversion sought to enable a housing development to proceed.	17
2527	Leicestershire County Council	Footpath Y95	Gilmorton	An application to divert the footpath away from a house around three sides of the adjacent paddock. (A more detailed proposal plan is being sought from the applicant)	18

Highways Act 1980 - Proposed Diversion of Footpath D19, Fox Glove Avenue, Bushby, Thurnby & Bushby Parish

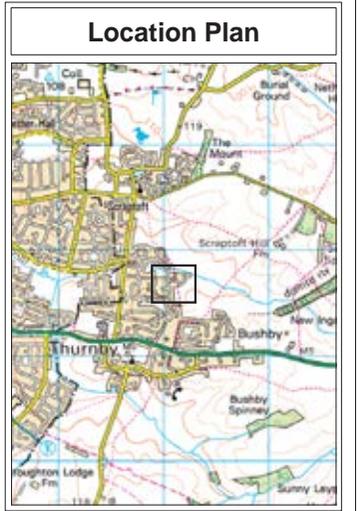

- Key**
- Footpath to be diverted A-B
 - Alternative new footpath A-C-D-E-F-G-B
 - Footpaths unaffected D19

APPENDIX 7


**Applicant:
Jelson Limited**

Environment & Transport Department,
Leicestershire County Council,
County Hall, Glenfield,
Leicestershire LE3 8RJ
email footpaths@leics.gov.uk
Ann Carruthers, Director.




Plan No.2374/HA/02
Scale 1:1250

This map is reproduced from Ordnance Survey material with the permission of Ordnance Survey on behalf of the Controller of Her Majesty's Stationary Office © Crown copyright.
Unauthorised reproduction infringes Crown copyright and may lead to prosecution or civil proceedings. Leicestershire County Council 100019271. Published 13th February 2019.

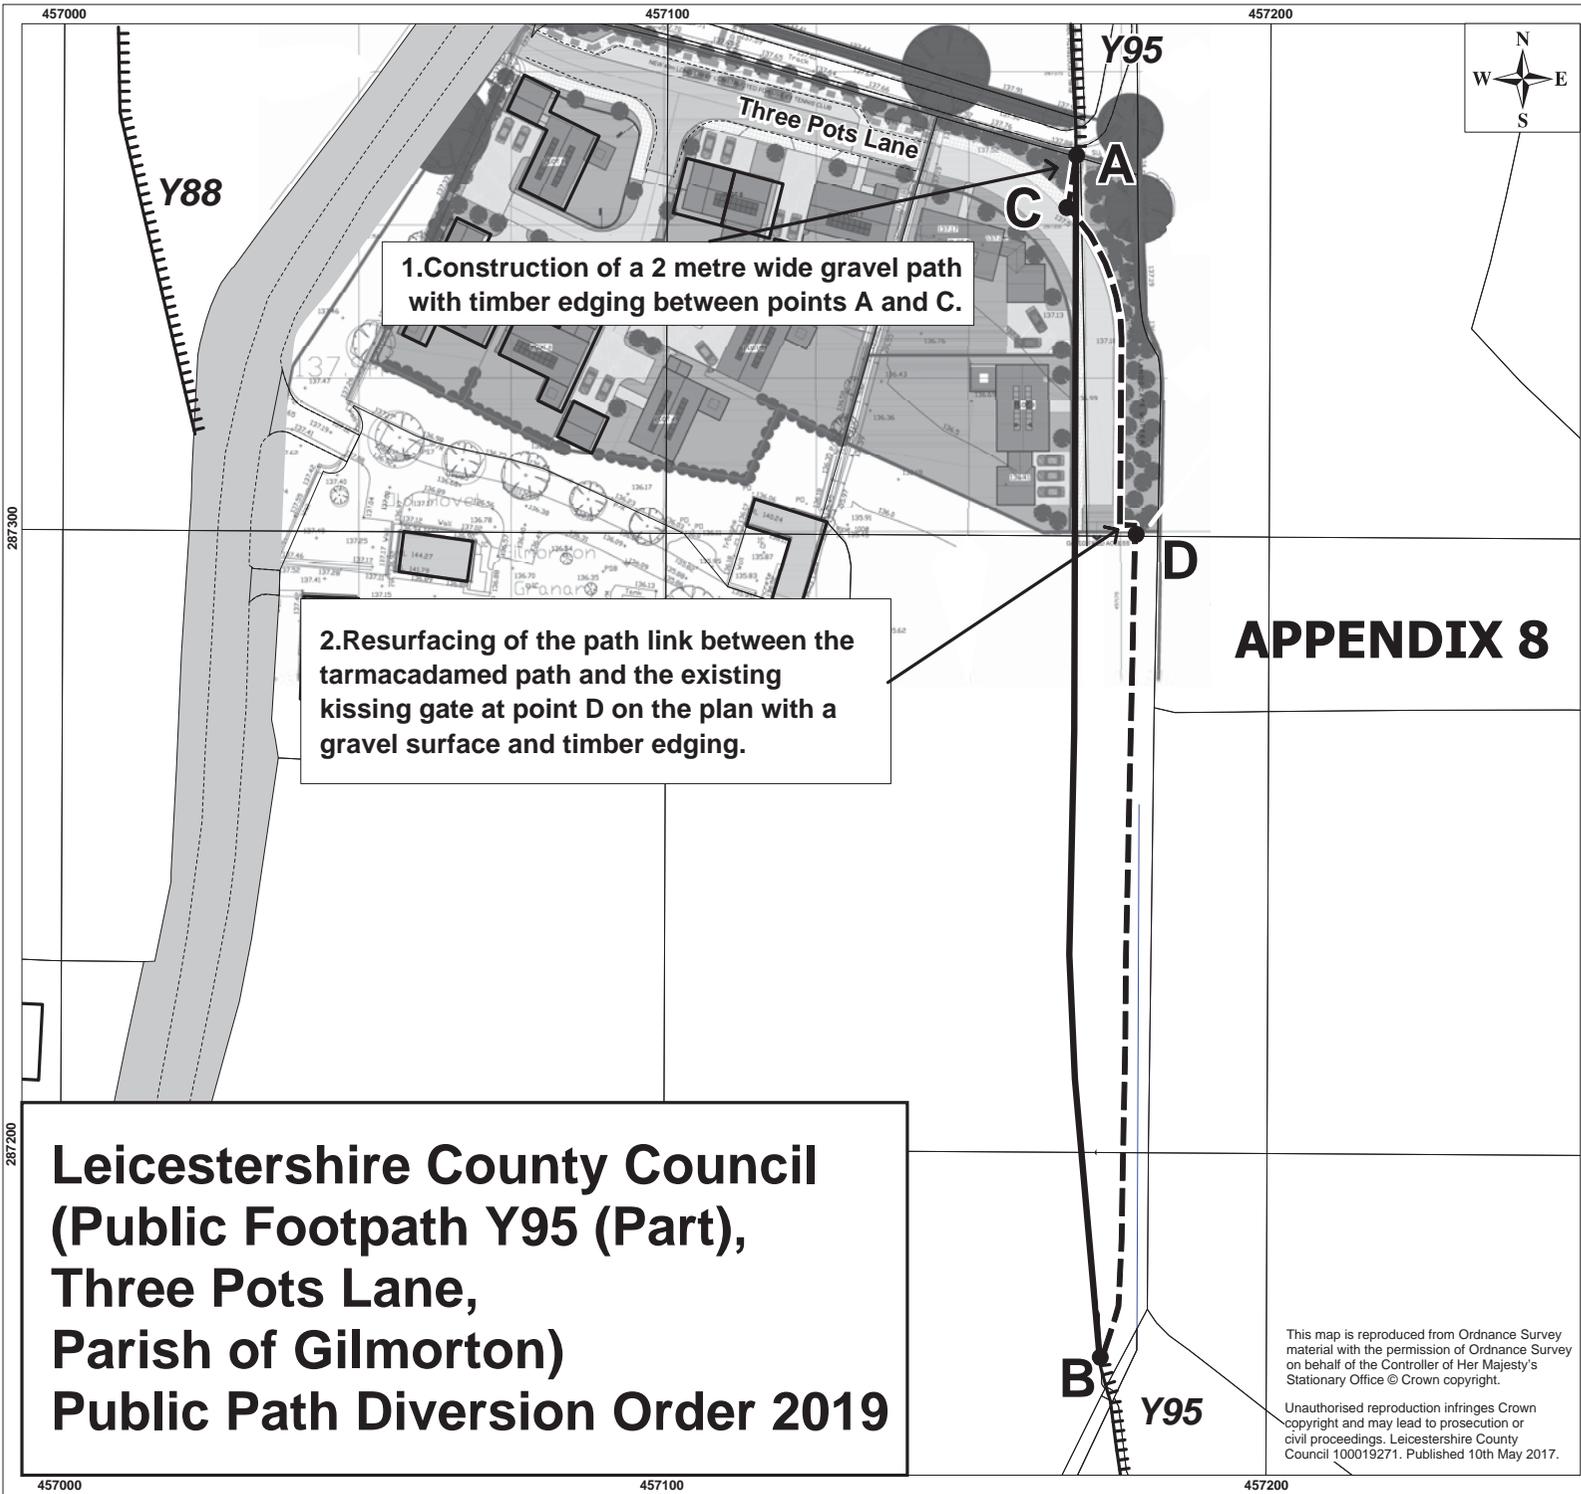

APPENDIX 8

Location Plan

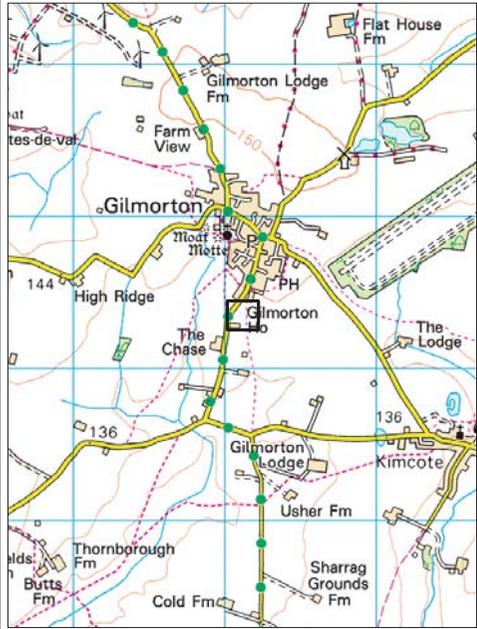

Key

- Public Footpath to be diverted (A-B)
- New alternative footpath (A-C-D-B)
- Footpaths unaffected

Environment & Transport Department,
 County Hall, Glenfield,
 Leicestershire LE3 8RJ
 email footpaths@leics.gov.uk
 Director, Ann Carruthers





Plan No. 2458-3
 Scale 1:1,250

This map is reproduced from Ordnance Survey material with the permission of Ordnance Survey on behalf of the Controller of Her Majesty's Stationary Office © Crown copyright.
 Unauthorised reproduction infringes Crown copyright and may lead to prosecution or civil proceedings. Leicestershire County Council 100019271. Published 10th May 2017.

Leicestershire County Council Proposed Diversion of Public Footpath N69 (Part) within the Parish of Ravenstone with Snibstone

APPENDIX 9

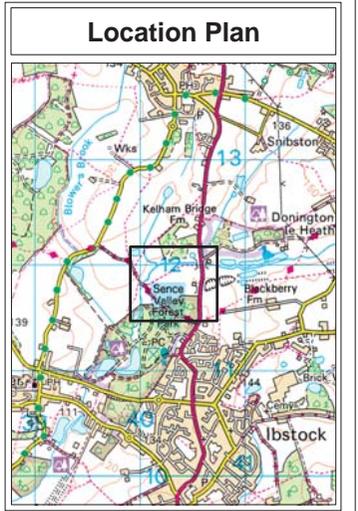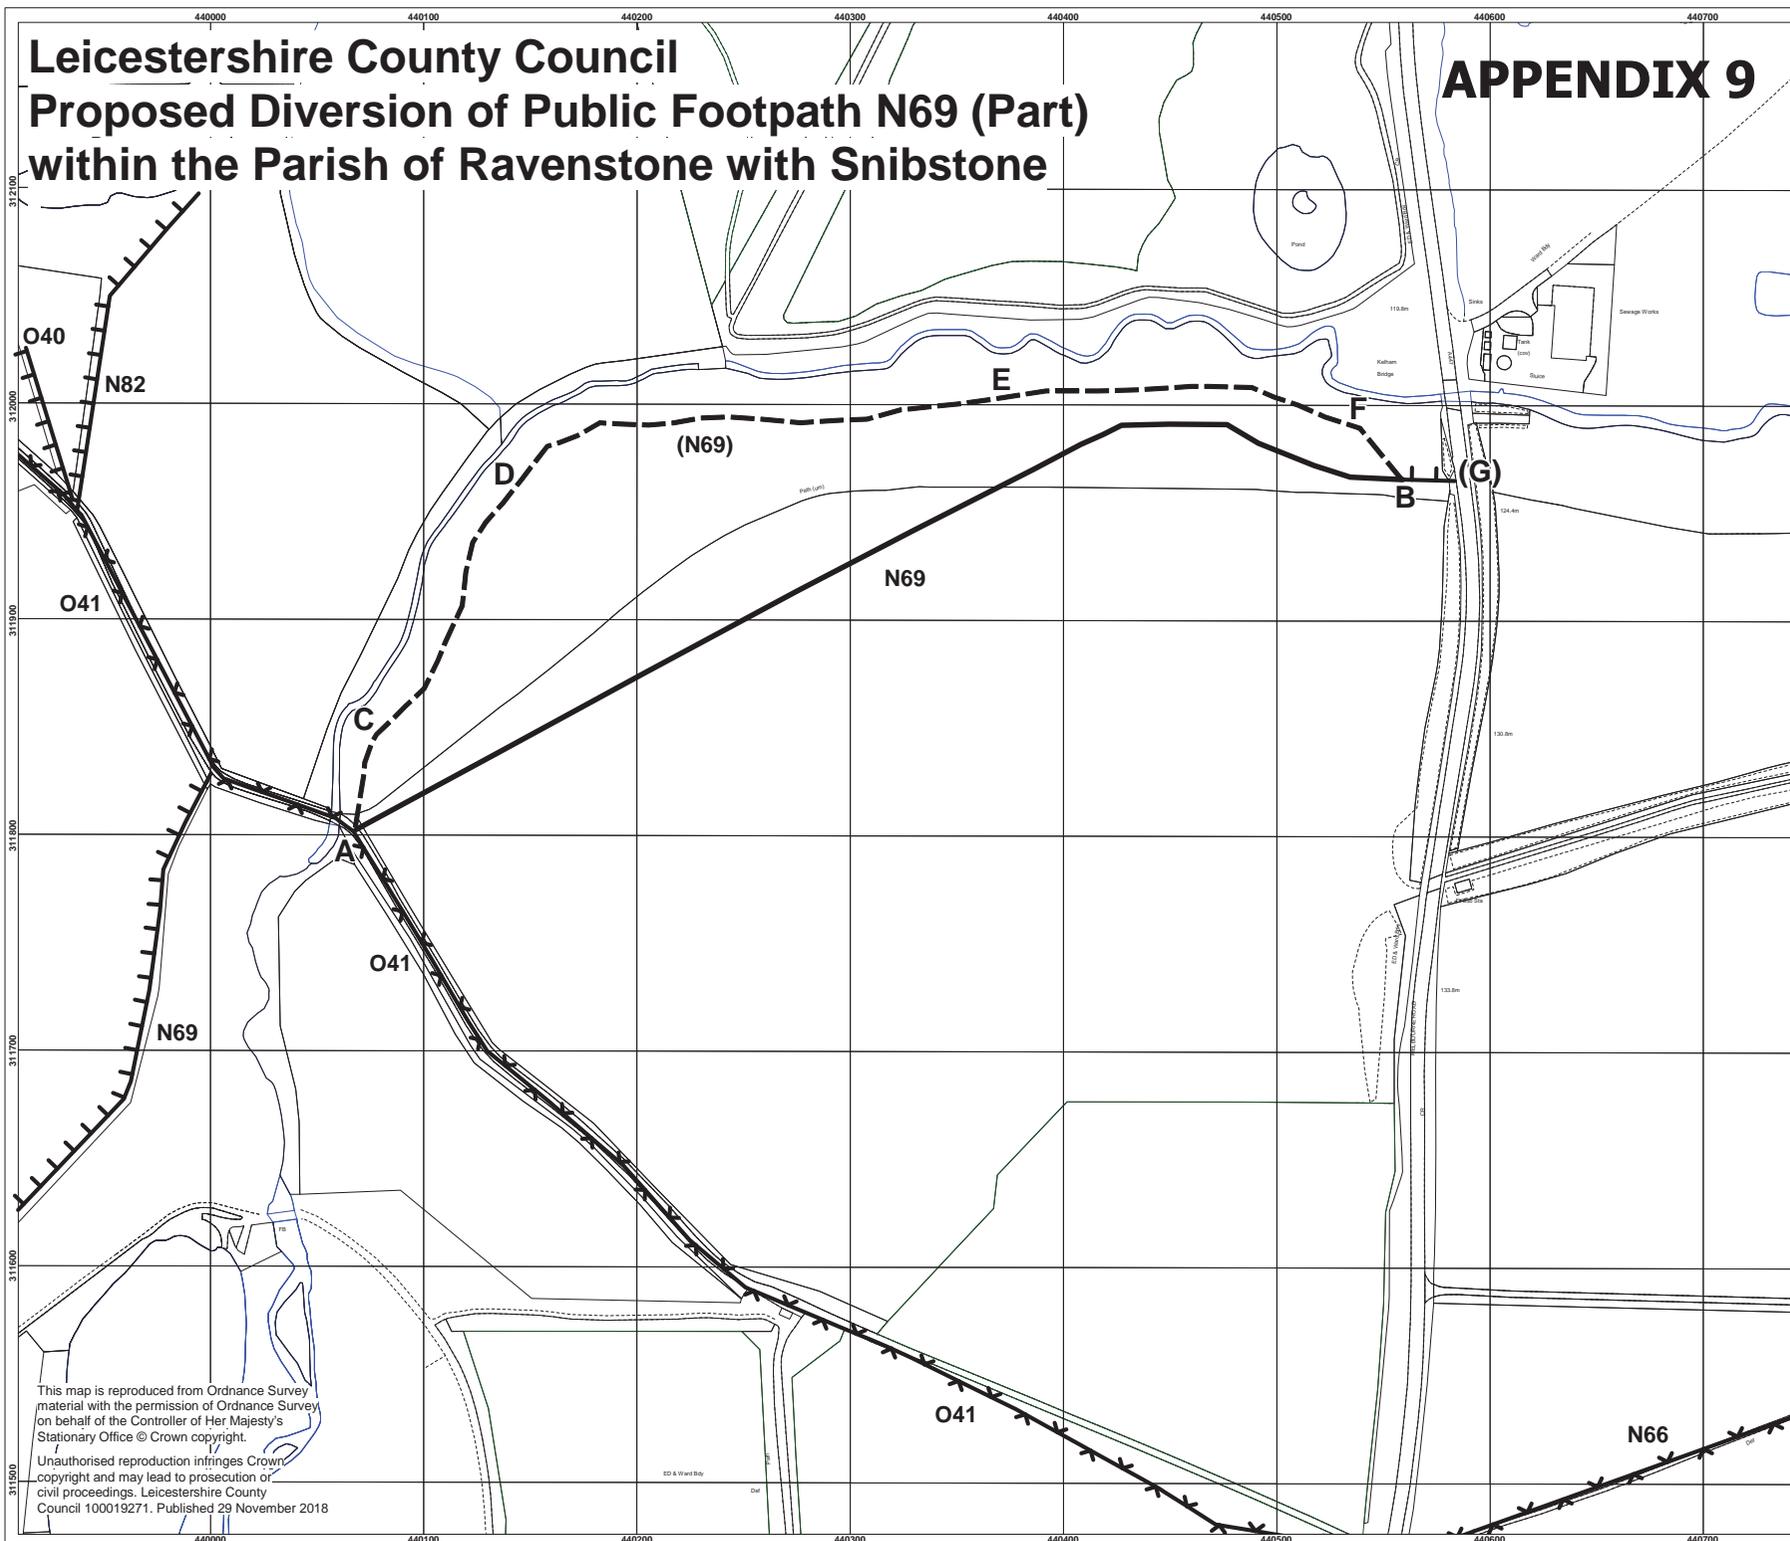

- ### Key
-  Public Footpath Proposed to be Diverted (A-B)
 -  Proposed Alternative Public Footpath (A-C-D-E-F)
 -  Unaffected Public Footpaths
 -  Unaffected Public Byways

Environment & Transport Department,
County Hall, Glenfield,
Leicestershire LE3 8RJ
email footpaths@leics.gov.uk
Director Ann Carruthers



Plan No. 2515
Scale 1:2500


This map is reproduced from Ordnance Survey material with the permission of Ordnance Survey on behalf of the Controller of Her Majesty's Stationary Office © Crown copyright.
Unauthorised reproduction infringes Crown copyright and may lead to prosecution or civil proceedings. Leicestershire County Council 100019271. Published 29 November 2018

APPENDIX 10



LEGEND


- Footpath to be diverted PROW P11 (A-B)
- Alternative Footpath PROW P11 (A-C-D-E-B)
- Unaffected public footpath

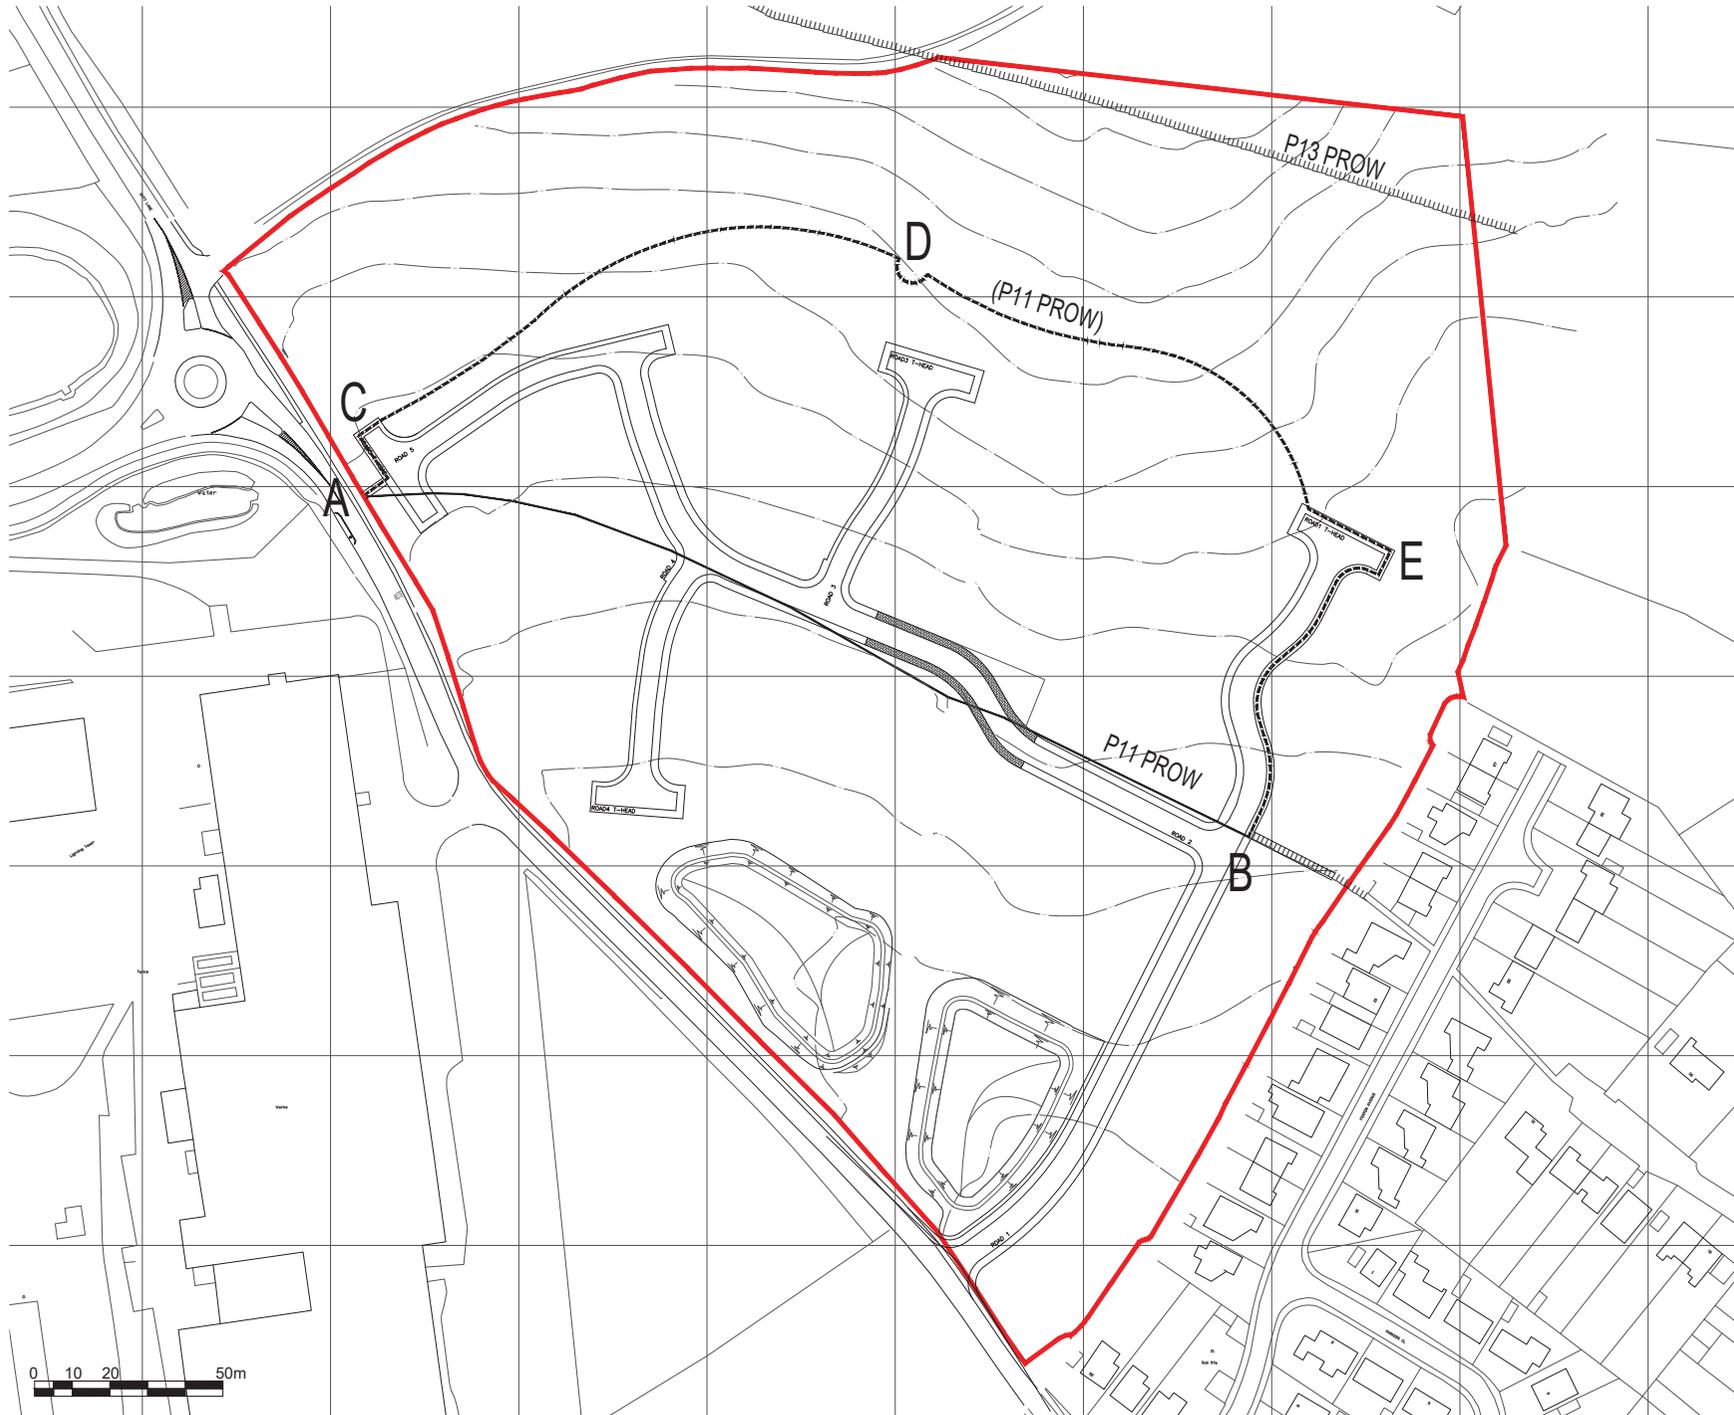

<p style="font-size: small; margin: 0;">Wilson House, Leicester Road, Brackley, Leicestershire LE17 4JF T: 01530 261444 F: 01530 261161 www.davidsonsgrp.co.uk E: info@davidsonsgroup.co.uk</p>	
<p style="margin: 0;">Land Off Butt Lane, Blackfordby</p>	
<p style="margin: 0;">Footpath Diversion Plan</p>	
01 - Planning Layout	Scale: CJS
Sep 2018	Scale: 1:1250
1164_LFDP_01	P00

Leicestershire County Council Proposed Diversion of Public Footpath P21 (Part) within the Parish of Ashby de la Zouch

Location Plan

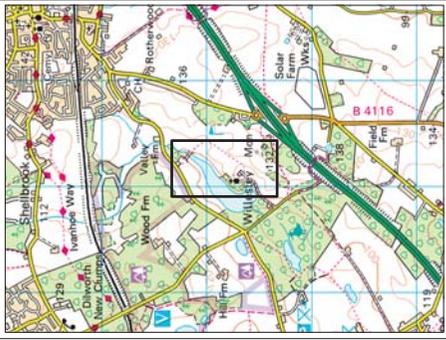

Key

Public Footpath Proposed to be Diverted (A-B-C-D-E) and (G-H-I)

Alternative Public Footpath (A-F-E) and (G-J-K-L-M-N-I)


Unaffected Public Footpaths

APPENDIX 11

Environment & Transport Department,
County Hall, Glenfield,
Leicestershire LE3 8RJ
email footpaths@leics.gov.uk
Director Ann Carruthers



Plan No.2517
Scale 1:2500

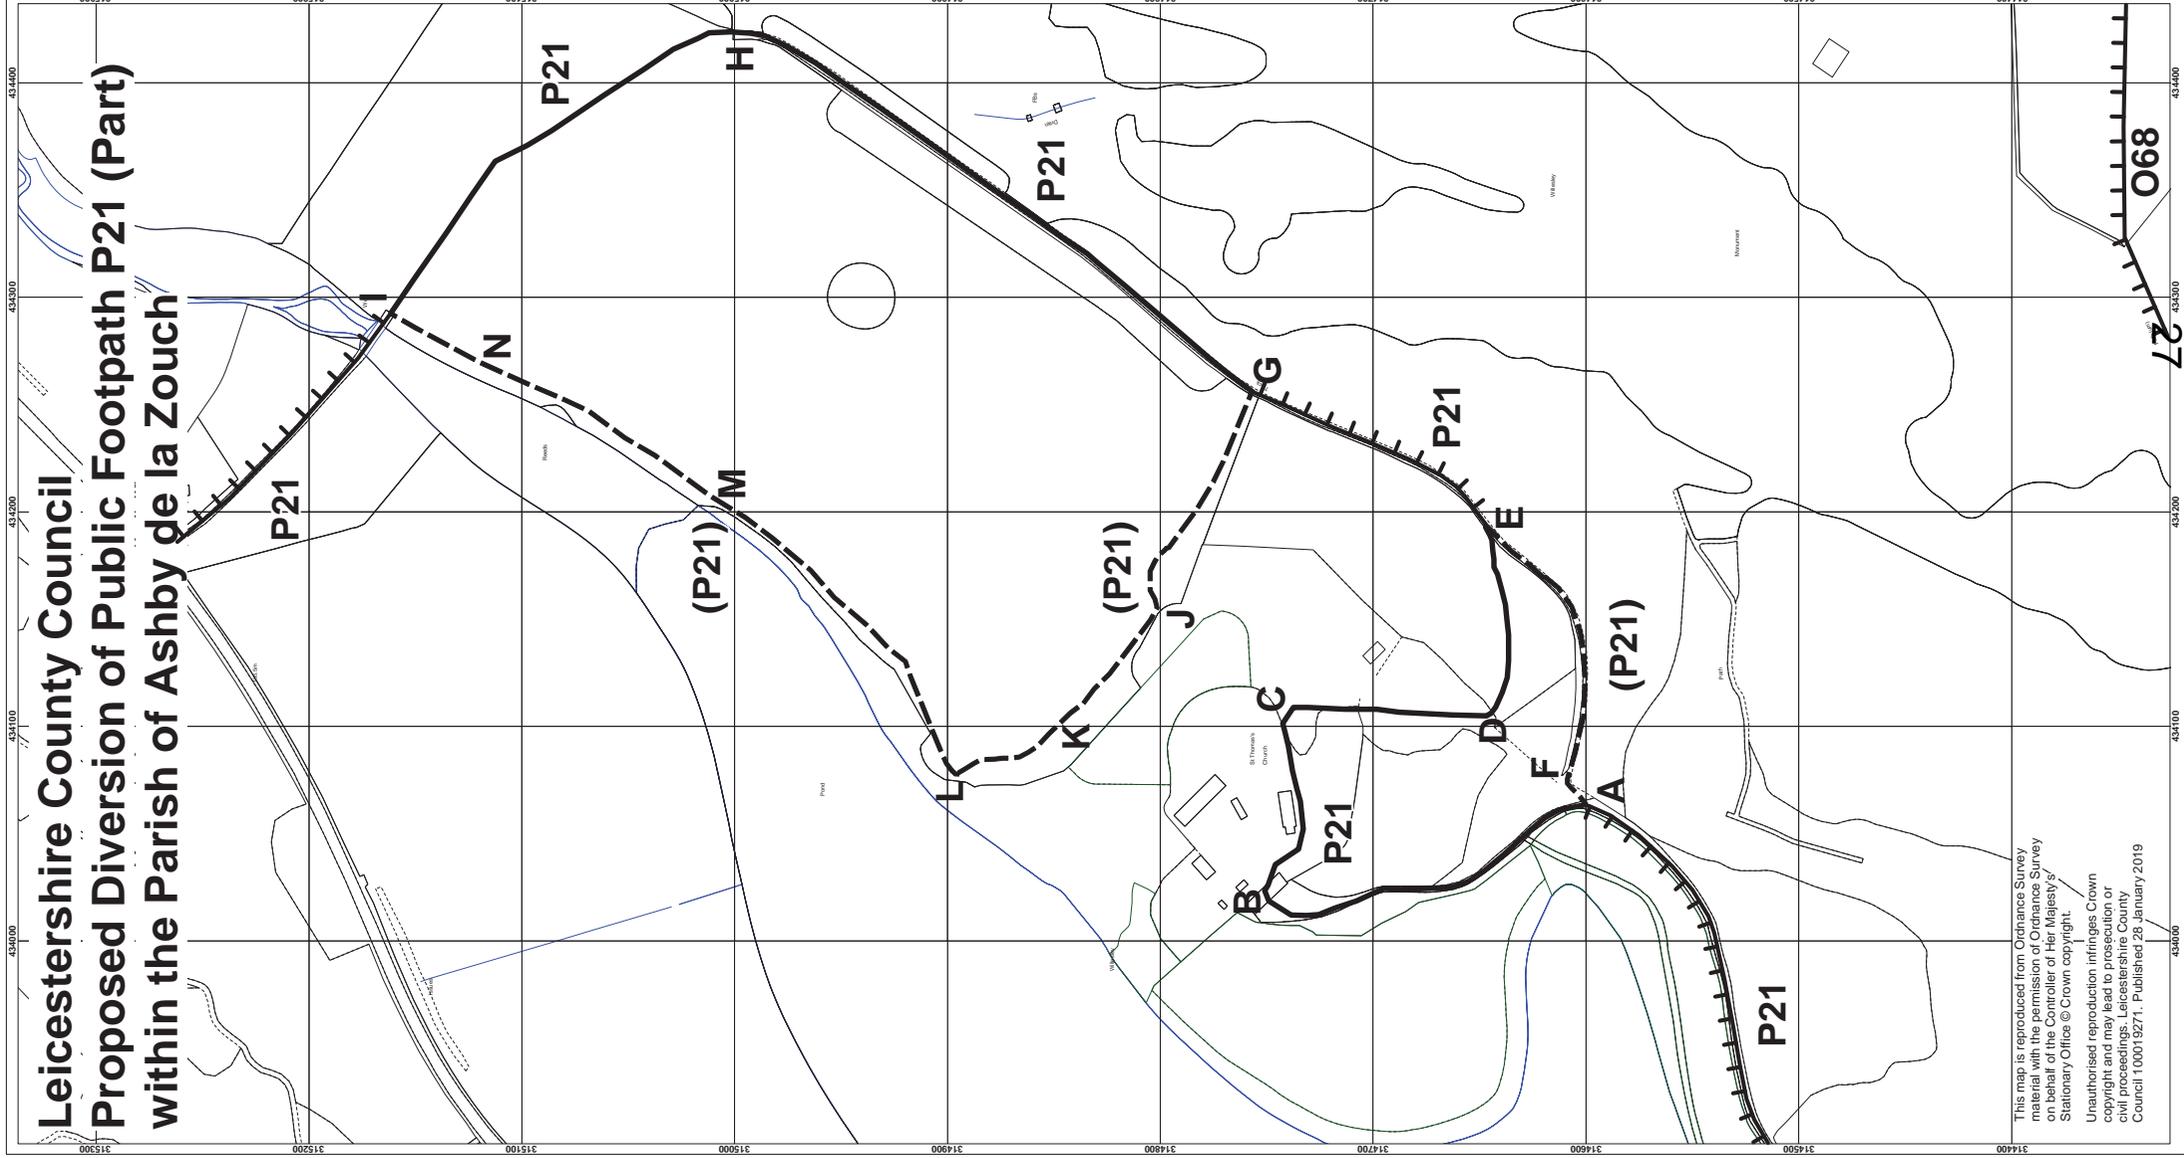


This map is reproduced from Ordnance Survey material with the permission of Ordnance Survey on behalf of the Controller of Her Majesty's Stationary Office © Crown copyright.
Unauthorised reproduction infringes Crown copyright and may lead to prosecution or civil proceedings. Leicestershire County Council 100019271. Published 26 January 2019


L2
O68

Leicestershire County Council Proposed Extinguishment of Public Footpath I56 (Part) at Syston

APPENDIX 12

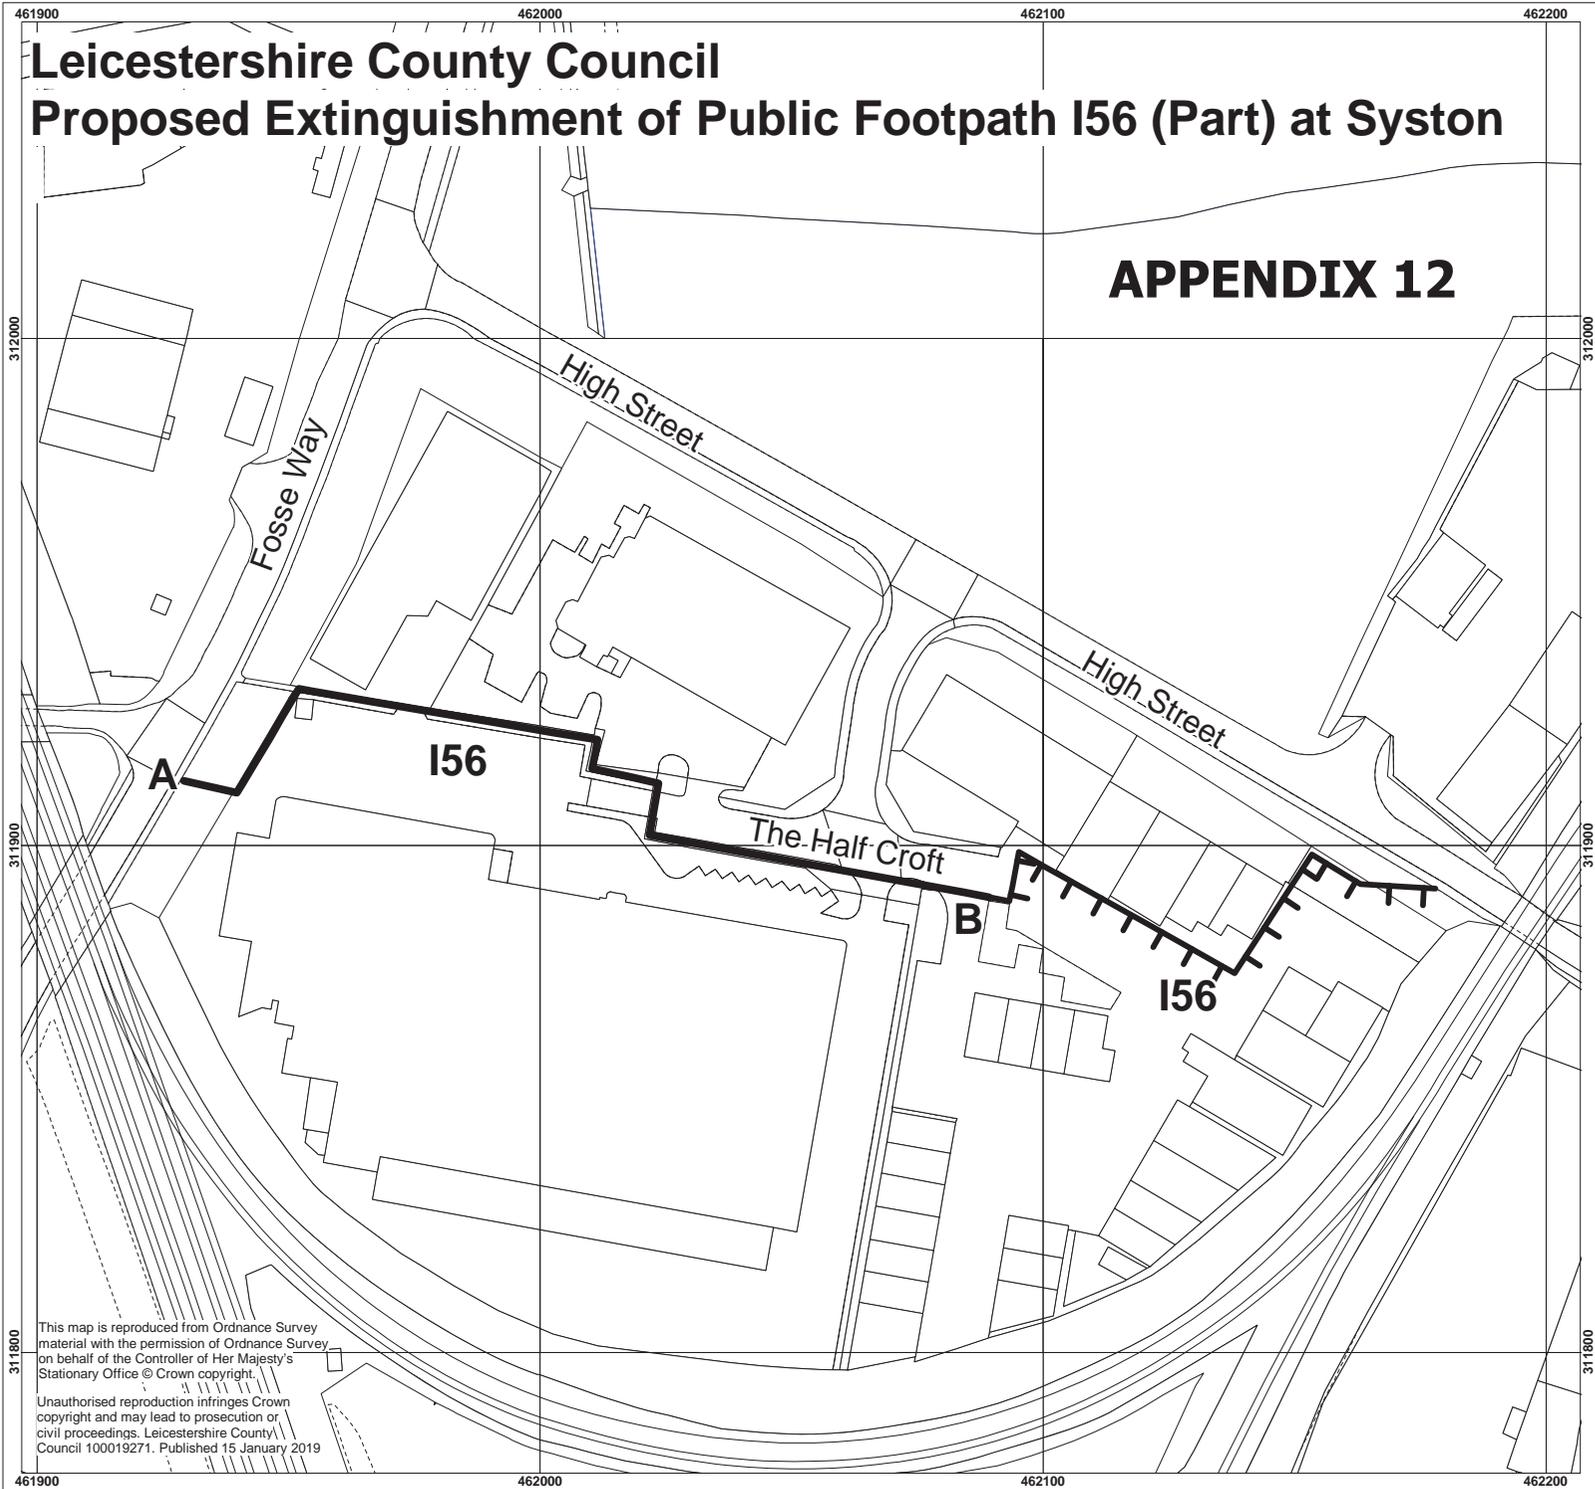

Location Plan

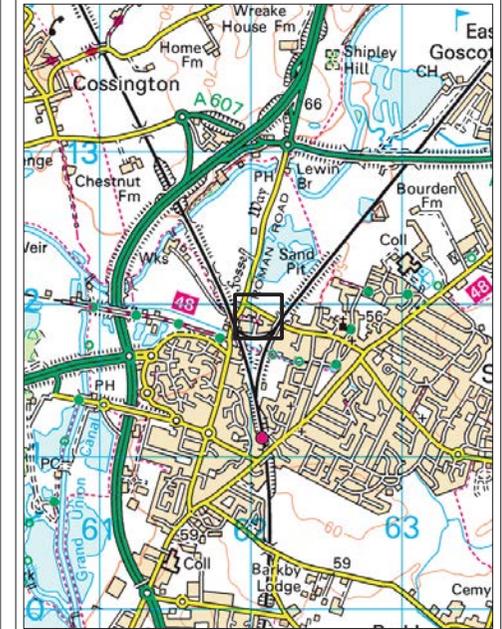

Key

-  Footpath Proposed to be Extinguished A-B
-  Unaffected Public Footpath

Environment & Transport Department,
County Hall, Glenfield,
Leicestershire LE3 8RJ
email footpaths@leics.gov.uk
Director Ann Carruthers




Plan No. 2518

Scale 1:1500


This map is reproduced from Ordnance Survey material with the permission of Ordnance Survey on behalf of the Controller of Her Majesty's Stationary Office © Crown copyright.
Unauthorised reproduction infringes Crown copyright and may lead to prosecution or civil proceedings. Leicestershire County Council 100019271. Published 15 January 2019

Leicestershire County Council (Public Footpath S89 (part) in the Parish of Shackerstone) (Yew Tree Farm at Barton in the Beans) Public Path Diversion Order 2019

APPENDIX 13

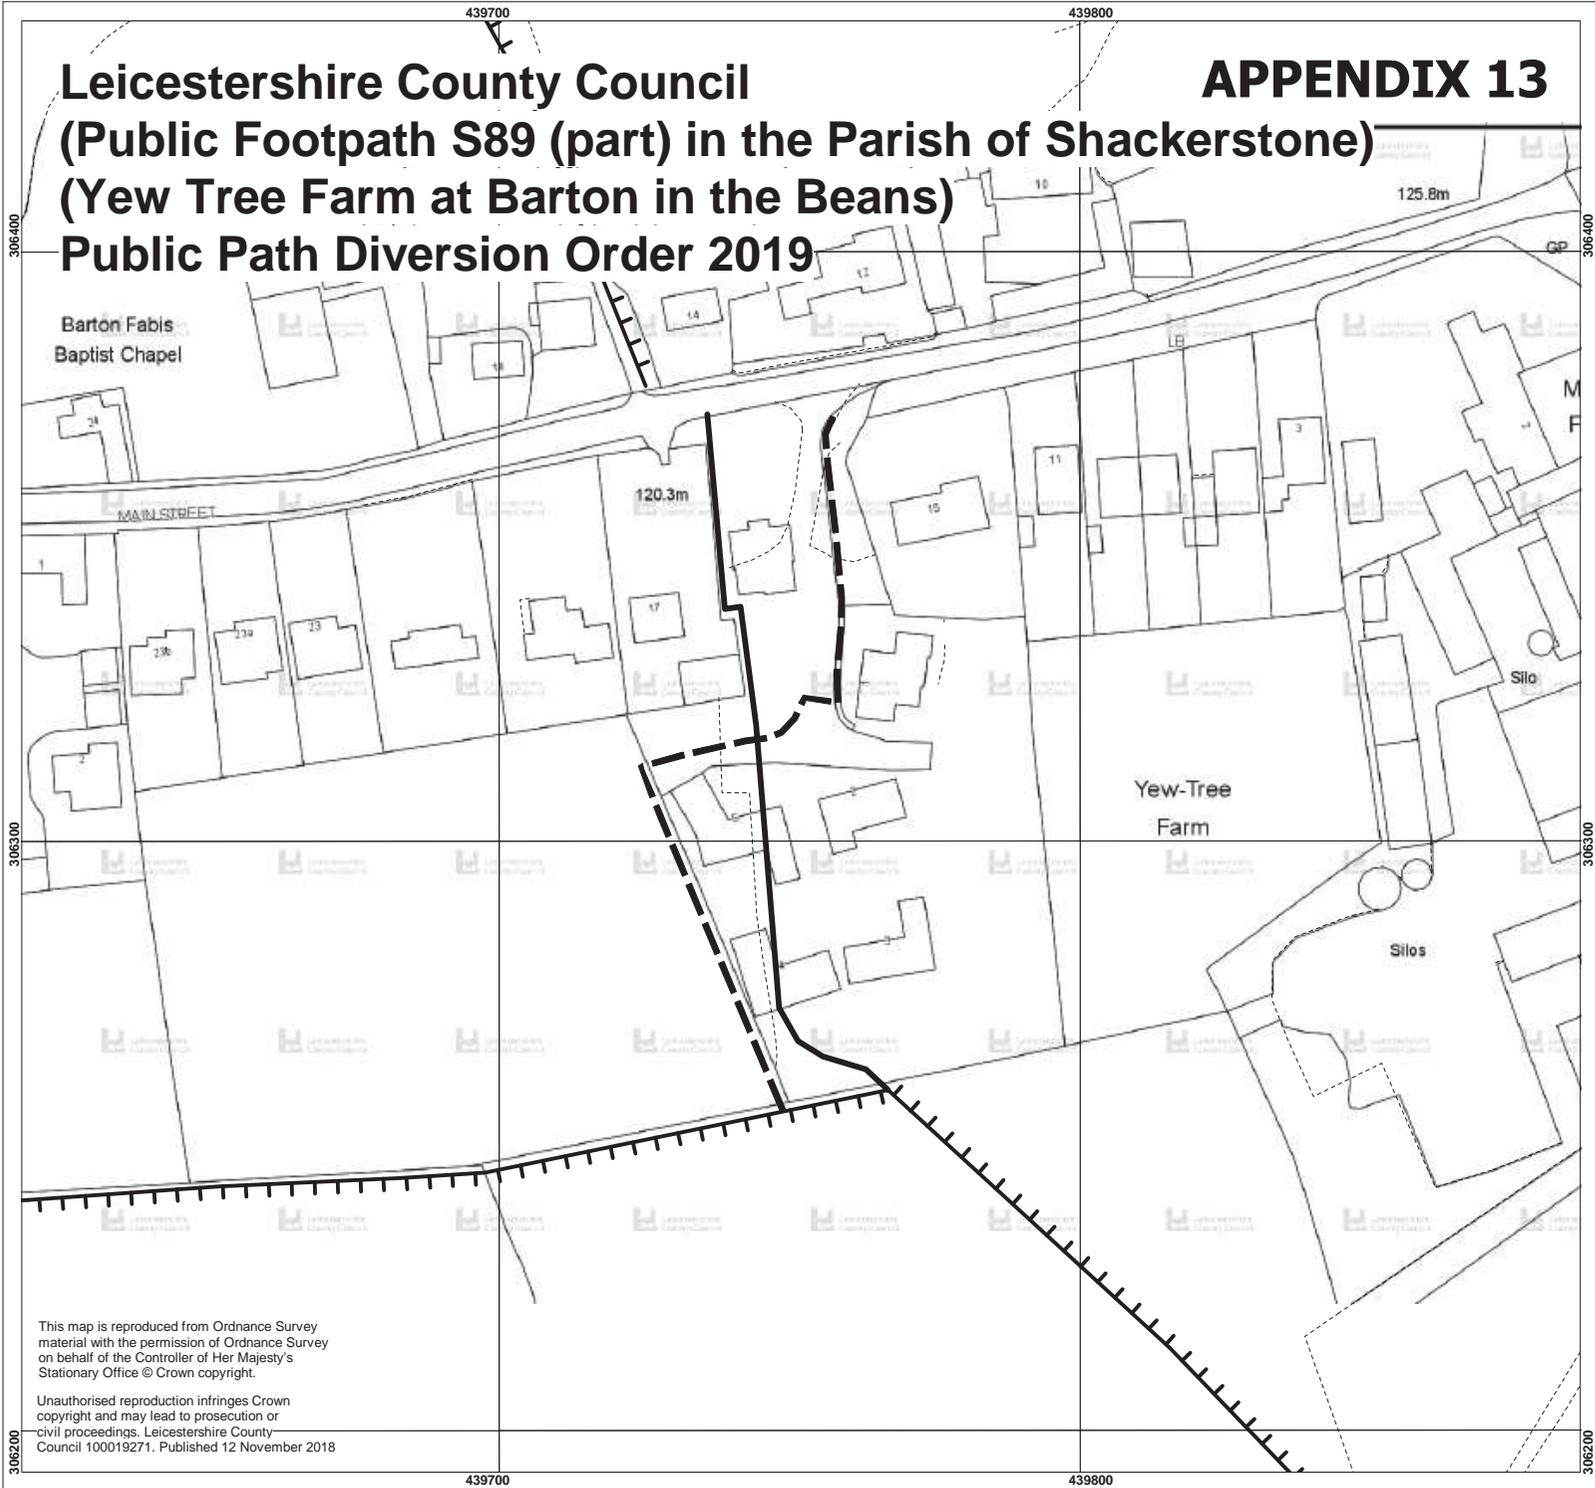

Location Plan

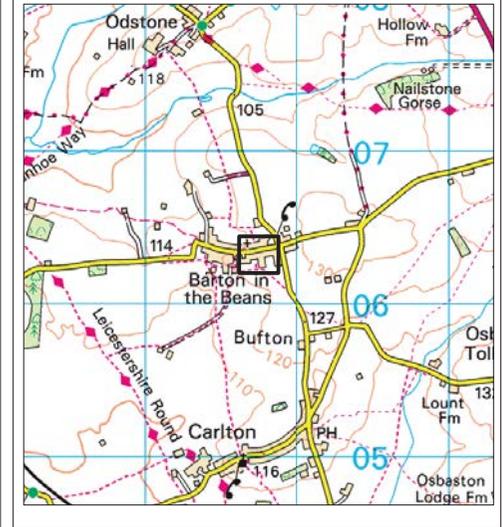

Key

-  Footpath to be diverted
-  New Footpath
-  Other Footpaths

Environment & Transport Department,
County Hall, Glenfield,
Leicestershire LE3 8RJ
email footpaths@leics.gov.uk
Director Ann Carruthers



Plan No. 2519 P


Scale 1:1250

This map is reproduced from Ordnance Survey material with the permission of Ordnance Survey on behalf of the Controller of Her Majesty's Stationary Office © Crown copyright.


Unauthorised reproduction infringes Crown copyright and may lead to prosecution or civil proceedings. Leicestershire County Council 100019271. Published 12 November 2018

Leicestershire County Council - Proposed Diversion of Public Footpath Y52 off Kimcote Road, Gilmorton

APPENDIX 14

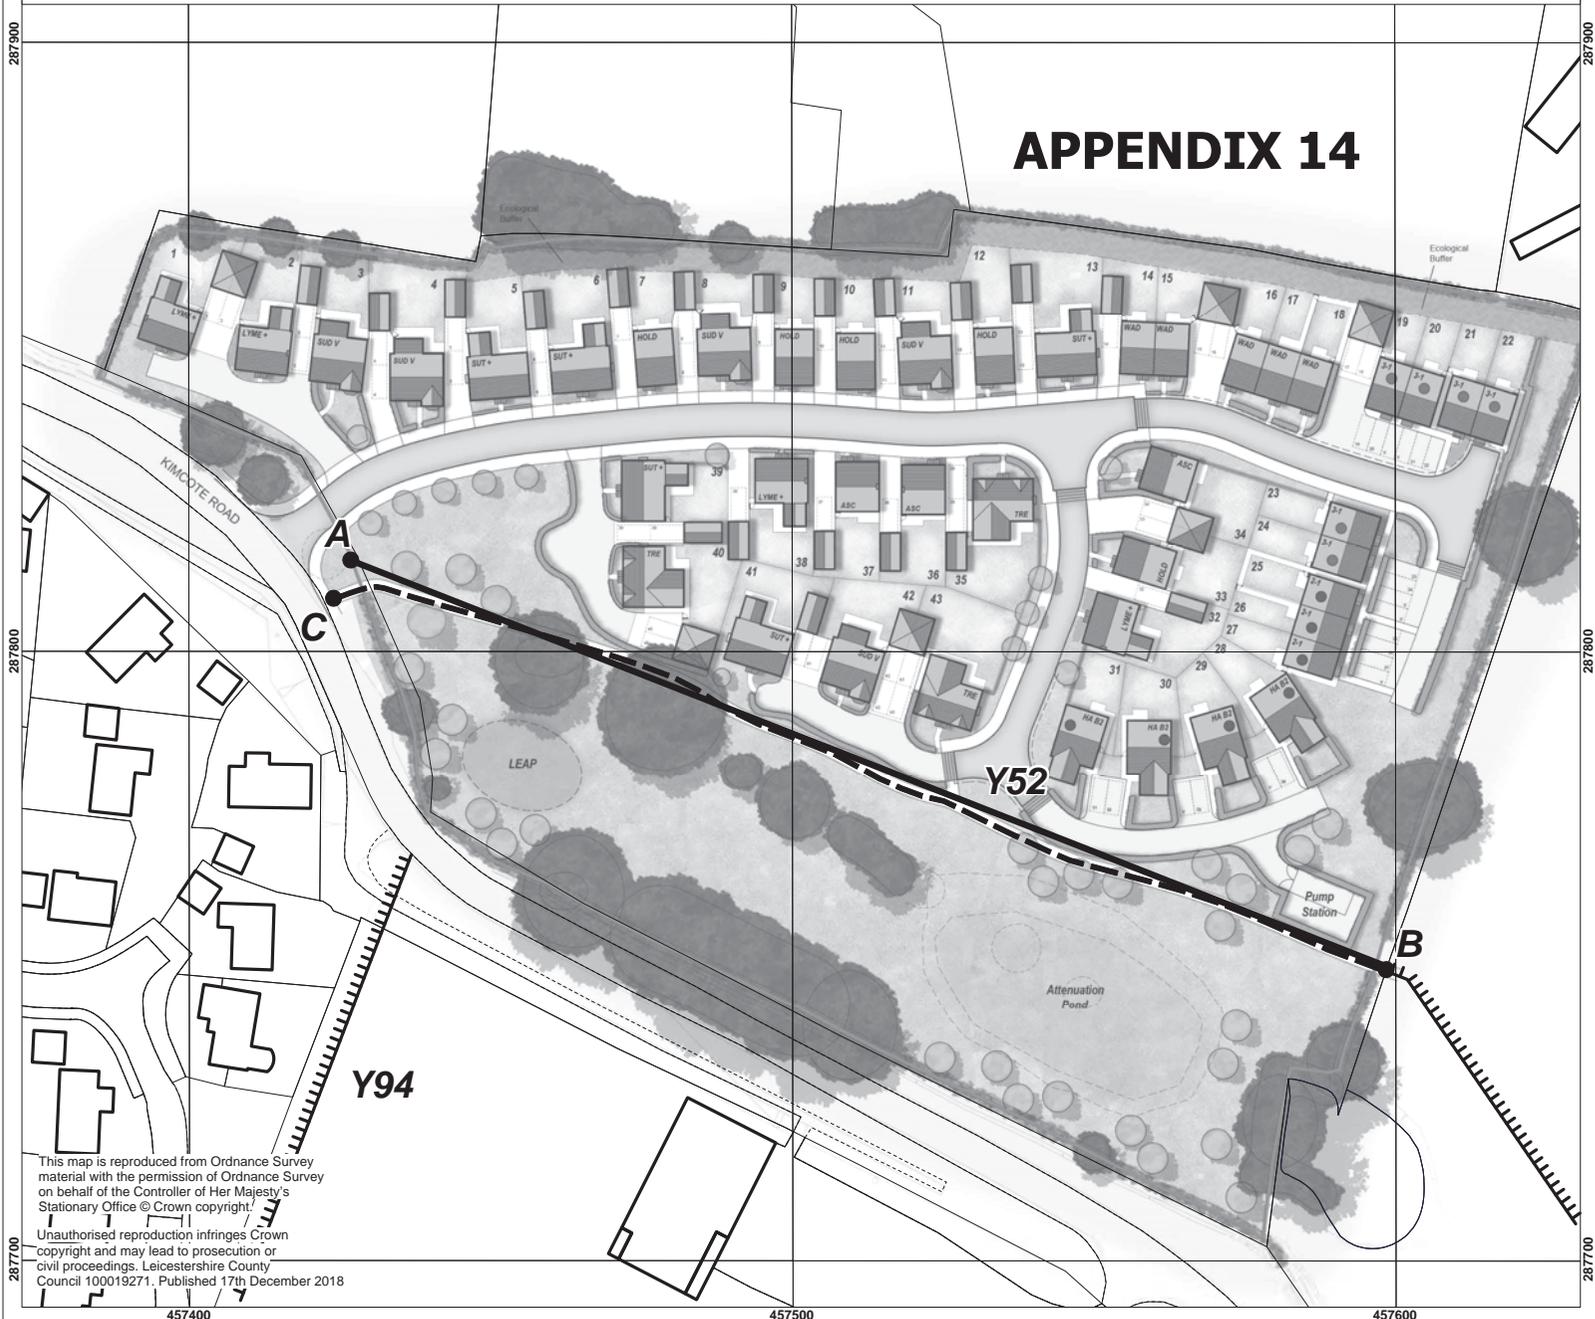

Location Plan

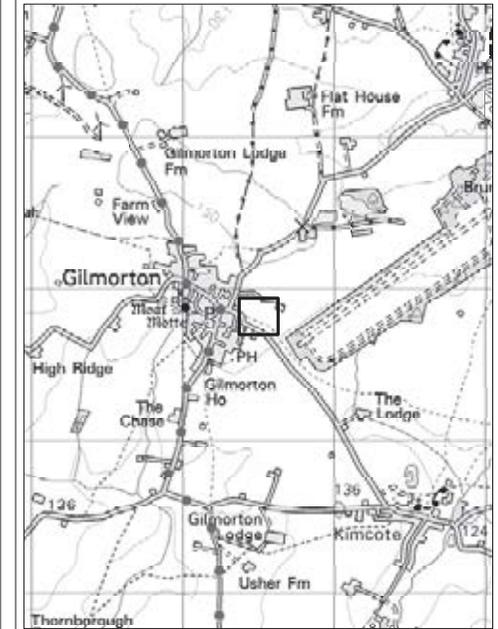

Key

-  Footpaths
-  Footpath to be diverted A-B
-  Alternative new path C-B

Environment & Transport Department,
 County Hall, Glenfield,
 Leicestershire LE3 8RJ
 email footpaths@leics.gov.uk
 Director Phil Crossland



Plan No. 2520-P

Scale 1:1250

This map is reproduced from Ordnance Survey material with the permission of Ordnance Survey on behalf of the Controller of Her Majesty's Stationary Office © Crown copyright.

Unauthorised reproduction infringes Crown copyright and may lead to prosecution or civil proceedings. Leicestershire County Council 100019271. Published 17th December 2018

KEY:

-  UNAFFECTED PUBLIC FOOTPATH N59 (A-C) + +
-  PROPOSED ALTERNATIVE FOOTPATH (C-D-E)
-  EXISTING FOOTPATH N59 TO BE DIVERTED (C-B)

APPENDIX 15

THIS DRAWING IS COPYRIGHT AND REMAINS THE PROPERTY OF HIC ARCHITECTS. IT SHALL NOT BE REPRODUCED, USED, COPIED OR TRANSMITTED IN ANY FORM, IN WHOLE OR IN PART, WITHOUT PRIOR WRITTEN PERMISSION.

ALL DIMENSIONS SHOULD BE CHECKED ON SITE BEFORE WORK COMMENCES

SCHEME SUBJECT TO LAND REGISTRY TITLE PLAN CHECK AND TOPOGRAPHICAL SURVEY

REGISTRY INFORMATION BASED ON AEC DRAWING ASD1133 OR SD117 AND/OR AIRPHOTOGRAPHY



IF INFORMATION BASED ON AIRPHOTOGRAPHY WESTERN POWER DISTRIBUTION BASED ON 1:50,000 CADNOR GEA MP MANAGED ON 04/02/12



LOCATION PLAN @ 1:2500



31

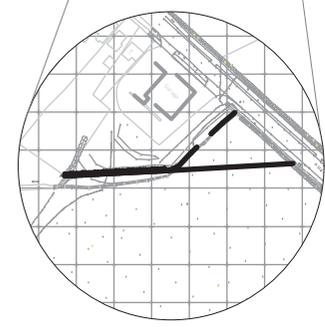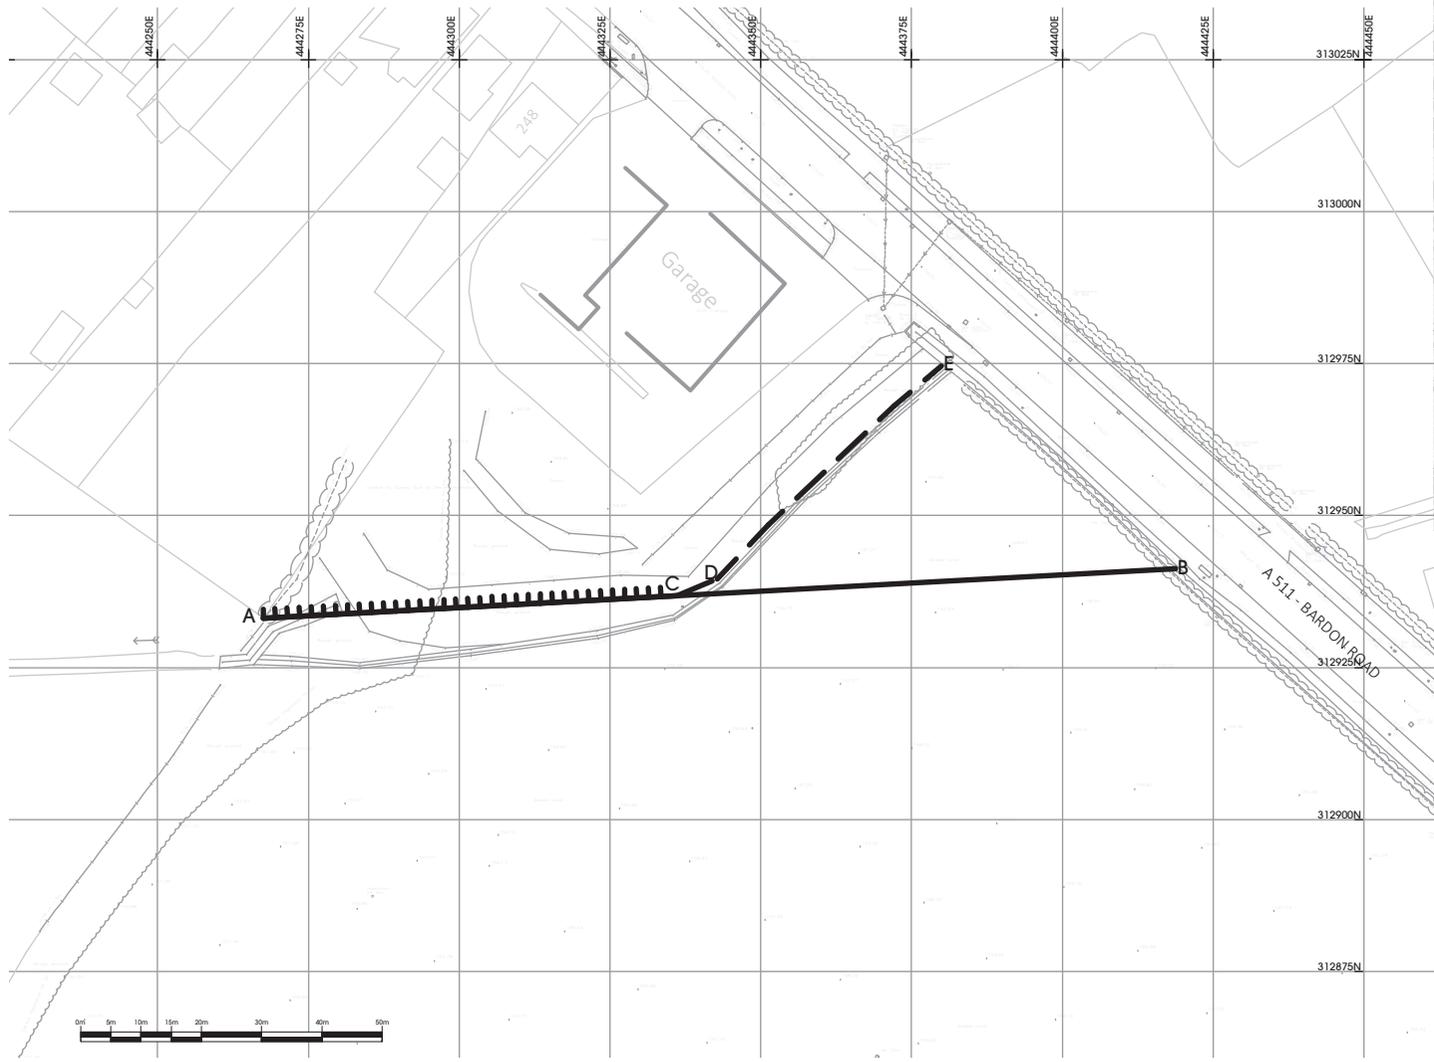

LOCATION PLAN BLOW UP

C	21.10.18	Grid ref shown, existing route to be diverted shown in dotted line, line changed	AB
B	25.10.18	Blow up shown on plan. Scale bar and north point shown.	DL
A	22.10.18	AA amended to AB	AB
Date	Drawn	Description	Drawn

hichitects

York, Place Studio
 & Birmingham Street
 Leeds
 LS1 2DZ

T: (0113) 244 3467
 W: www.hichitects.co.uk
 E: admin@hichitects.co.uk

client
Tungsten Properties Ltd

project
Bardon Road Coalville

drawing title
ROW Footpath N59 Diversion Site Plan

status
Planning Issue


scale
1:1250 @ A4

drawn
AB checked
NT

job no. **2148** dwg no. **P503** rev. **C**

Leicestershire County Council Proposed Diversion of Public Footpath L74 (Part) within the Parish of Lockington-Hemington

APPENDIX 16

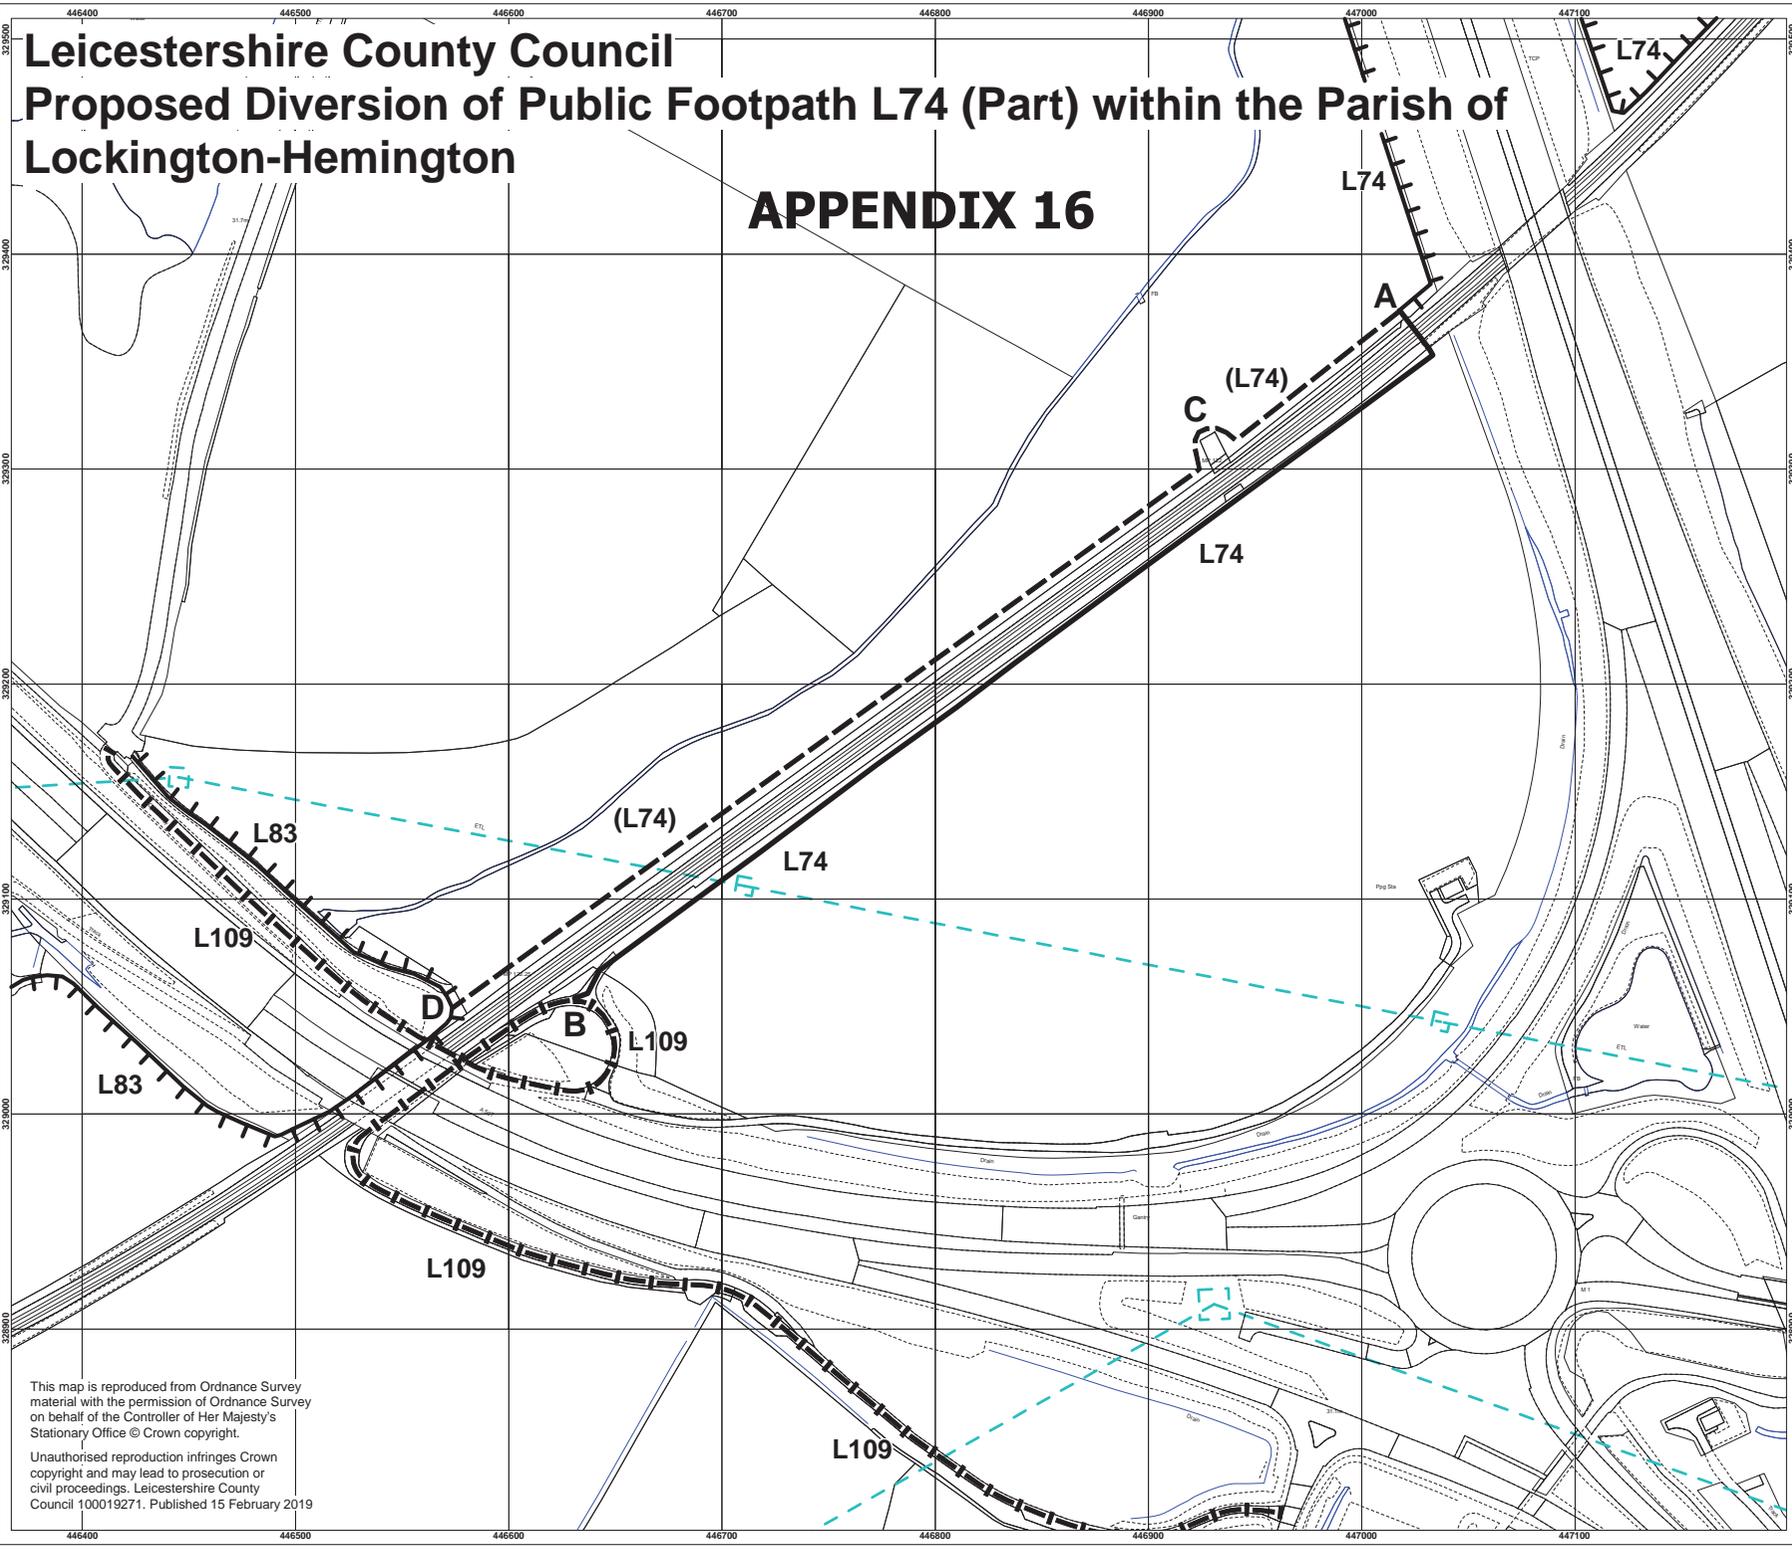

- Key**
-  Public Footpath Proposed to be Diverted (A-B)
 -  Proposed Alternative Public Footpath (A-C-D)
 -  Unaffected Public Footpaths
 -  Unaffected Public Bridleway

32



This map is reproduced from Ordnance Survey material with the permission of Ordnance Survey on behalf of the Controller of Her Majesty's Stationary Office © Crown copyright.
Unauthorised reproduction infringes Crown copyright and may lead to prosecution or civil proceedings. Leicestershire County Council 100019271. Published 15 February 2019

Environment & Transport Department,
County Hall, Glenfield,
Leicestershire LE3 8RJ
email footpaths@leics.gov.uk
Director Ann Carruthers



Plan No. 2523
Scale 1:2500 @A3

Proposed Diversion of Public Footpaths P71 (Part) and P73 (Part) Parish of Oakthorpe and Donisthorpe

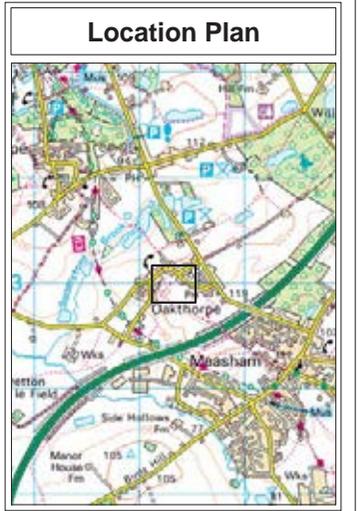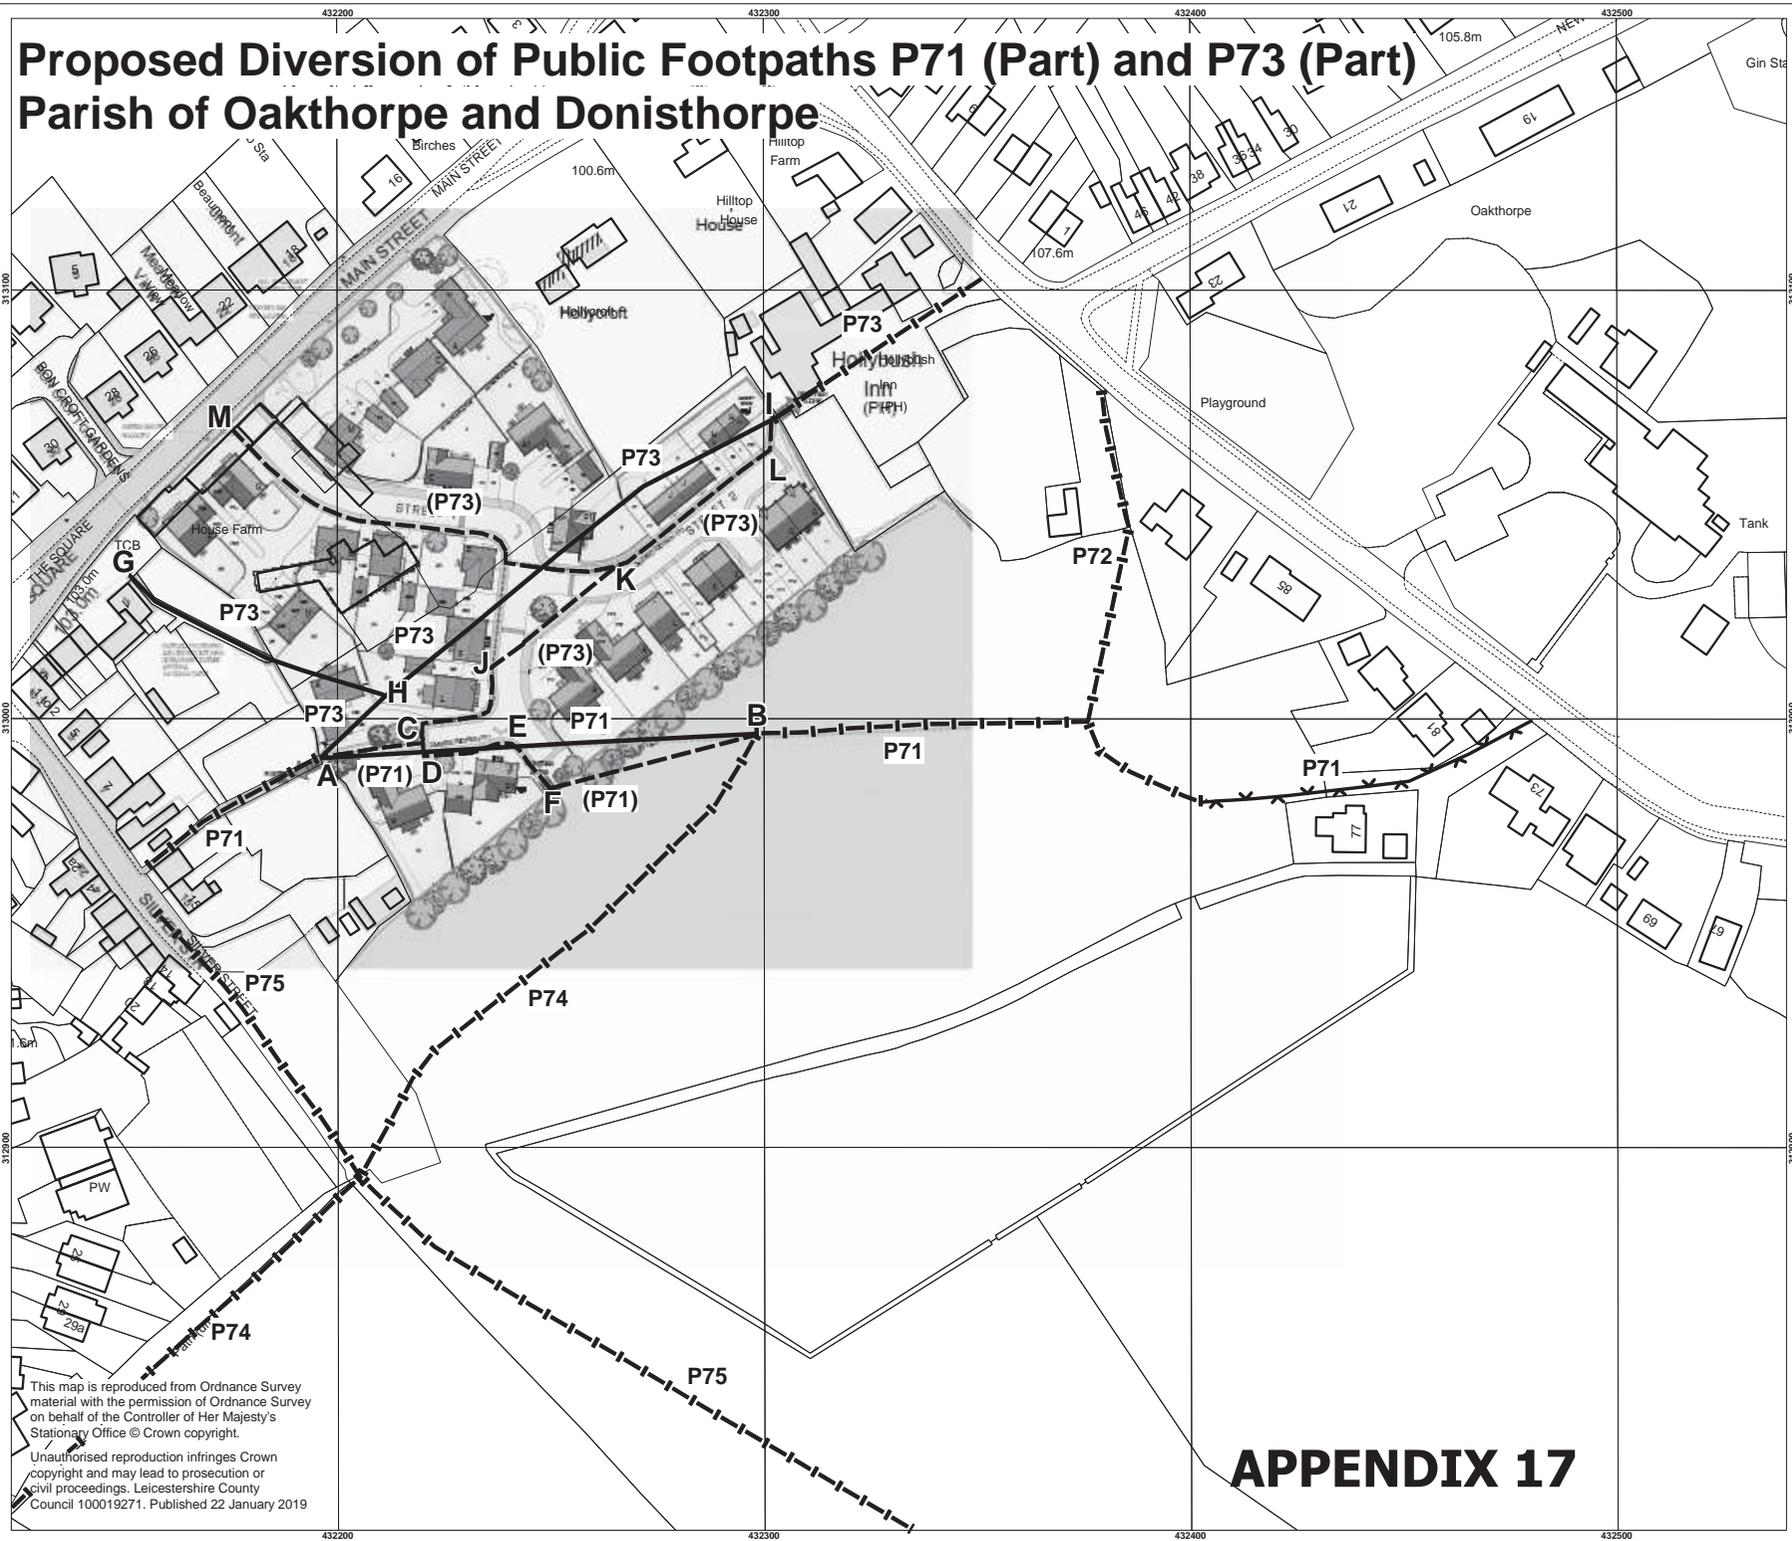

- ### Key
- Public Footpath P71 Proposed to be Diverted (A-B)
 - Proposed Alternative Footpath P71 (A-C-D-E-F-B)
 - Public Footpath P73 Proposed to be Diverted (A-I) and (G-H)
 - Proposed Alternative Footpath P73 (C-J-K-L-I) and (M-K)
 - Unaffected Public Footpaths
 - Unaffected Public Byway

This map is reproduced from Ordnance Survey material with the permission of Ordnance Survey on behalf of the Controller of Her Majesty's Stationary Office © Crown copyright.
 Unauthorised reproduction infringes Crown copyright and may lead to prosecution or civil proceedings. Leicestershire County Council 100019271. Published 22 January 2019

APPENDIX 17

Scale 1:1250



Modification Orders Confirmed Since October 2018

APPENDIX 19

Order No.	Order Type	Paths	Settlement	Notes	Appendix
M1084	Wildlife & Countryside Act 1981 Section 53(3)c(i)	Footpath G11	Barkestone le Vale	An application was received from the Leicestershire Footpath Association for the addition of this missing link/critical gap. Evidence was historical and documentary. Although one objection was received it was subsequently withdrawn and the Order was confirmed as an unopposed order.	20
M1123	Wildlife & Countryside Act 1981 Section 53(3)c(i)	Footpath D66	Twyford	An application was received from the Leicestershire Footpath Association for the addition of this missing link/critical gap. Evidence was historical and documentary. No objections were received so the Order was confirmed as an unopposed order.	21

Leicestershire County Council
Addition of Public Footpath G11 (part)
At Barkestone le Vale, Parish of Barkestone Plungar and Redmile
Definitive Map Modification Order 2018

APPENDIX 20

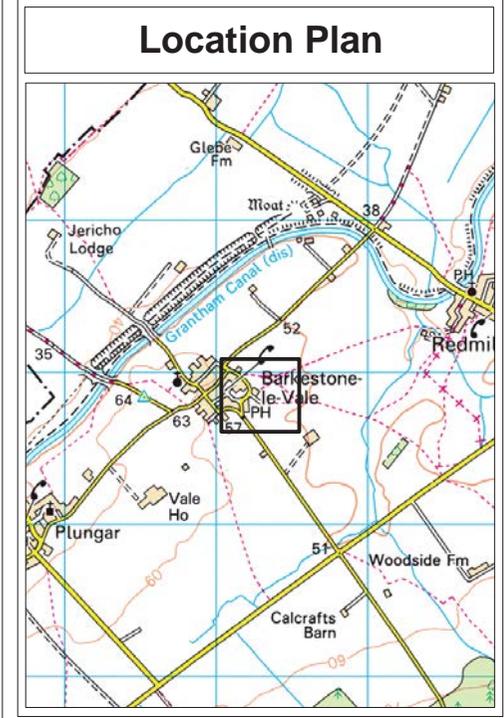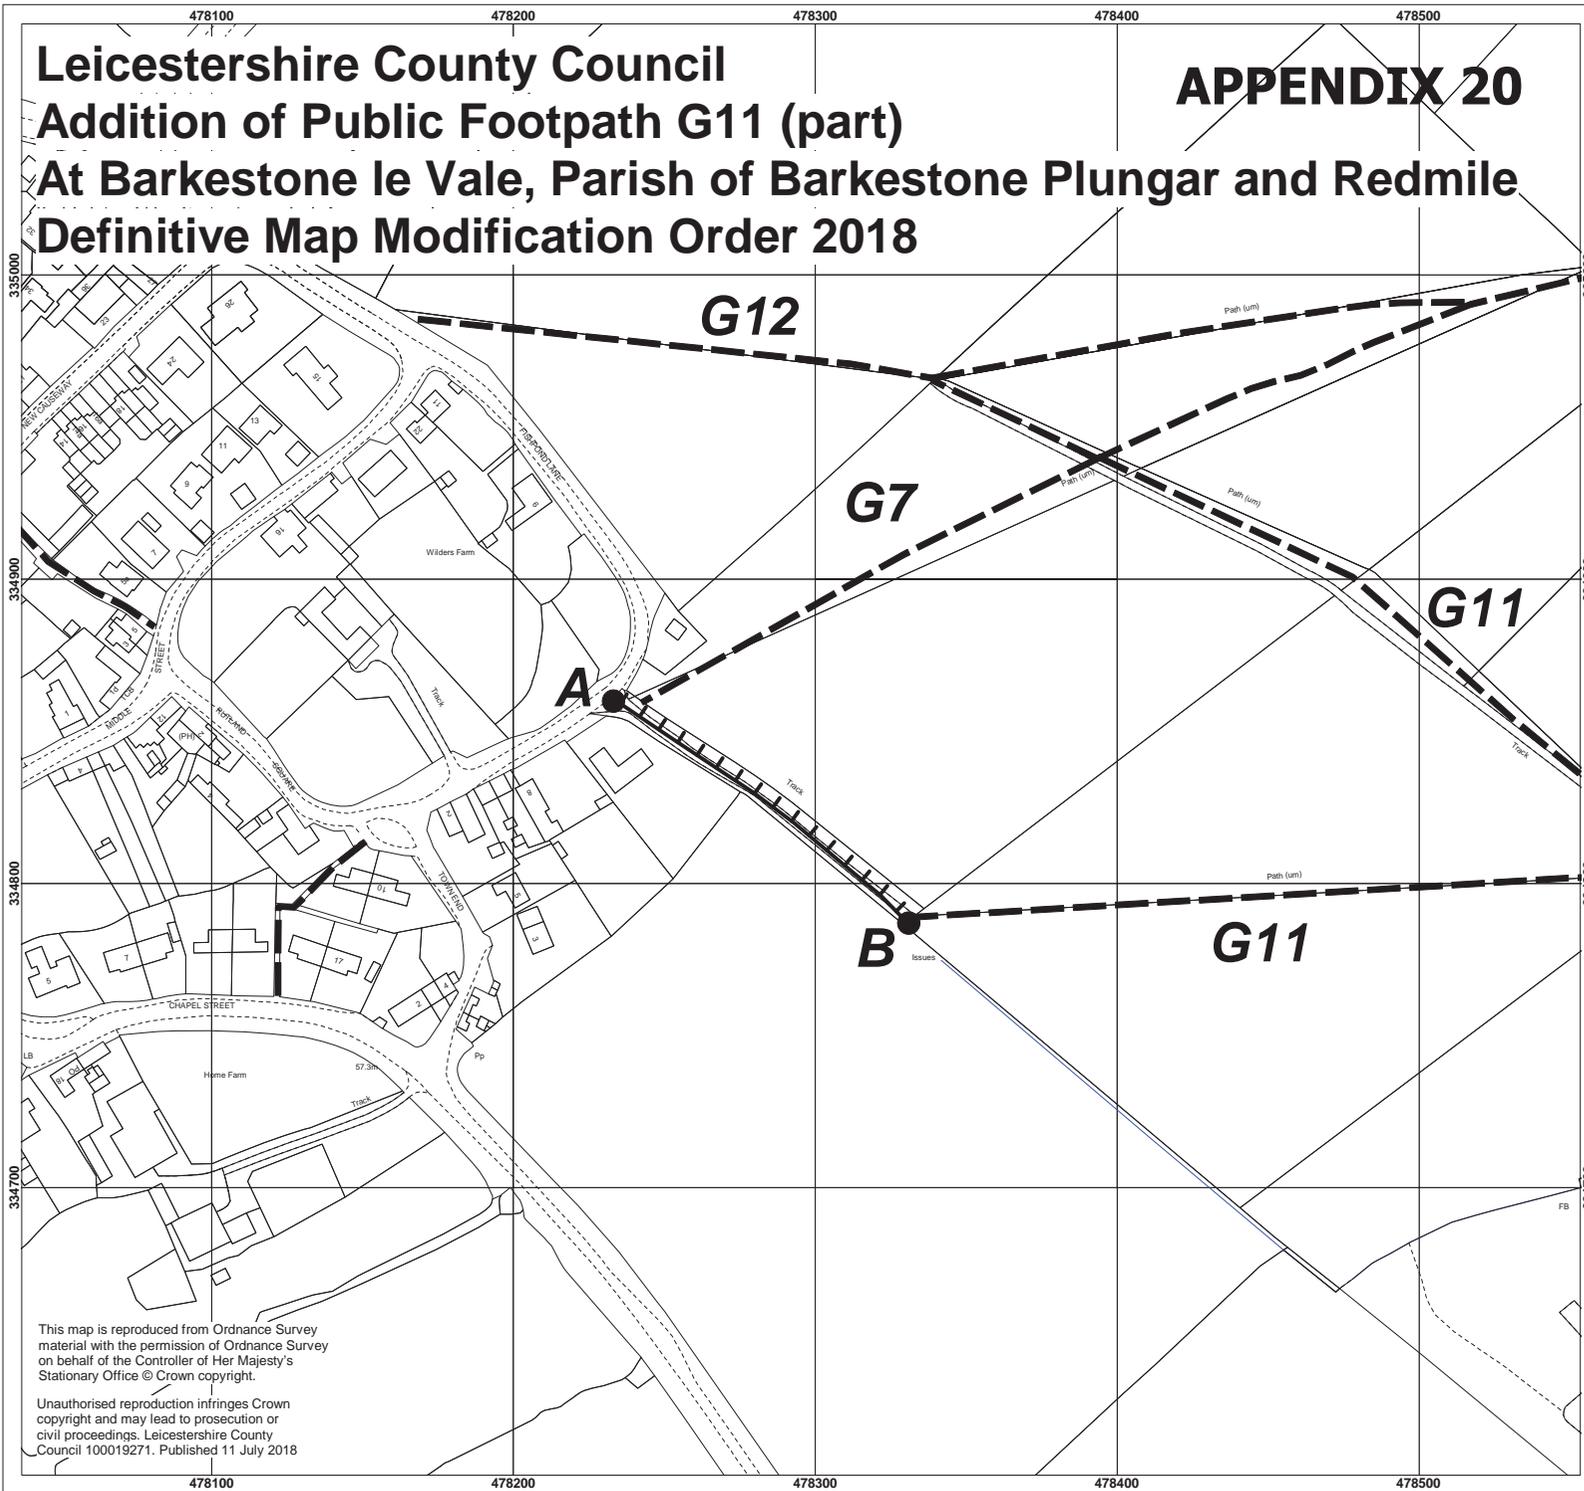

Key

Footpath to be added A - B

Other Footpaths



Environment & Transport Department,
 County Hall, Glenfield,
 Leicestershire LE3 8RJ
 email footpaths@leics.gov.uk
 Director Ann Carruthers



Plan No.M1084
 Scale 1:2500

This map is reproduced from Ordnance Survey material with the permission of Ordnance Survey on behalf of the Controller of Her Majesty's Stationary Office © Crown copyright.
 Unauthorised reproduction infringes Crown copyright and may lead to prosecution or civil proceedings. Leicestershire County Council 100019271. Published 11 July 2018

Leicestershire County Council Addition of Public Footpath D66 (part) at Twyford, in the Parish of Twyford and Thorpe Definitive Map Modification Order 2018

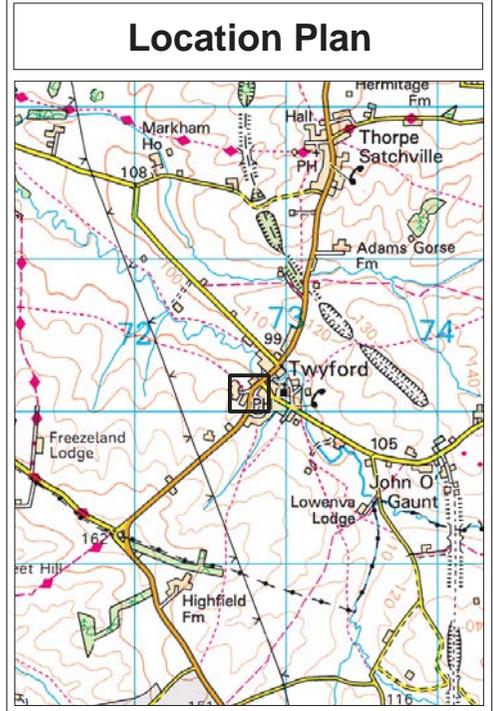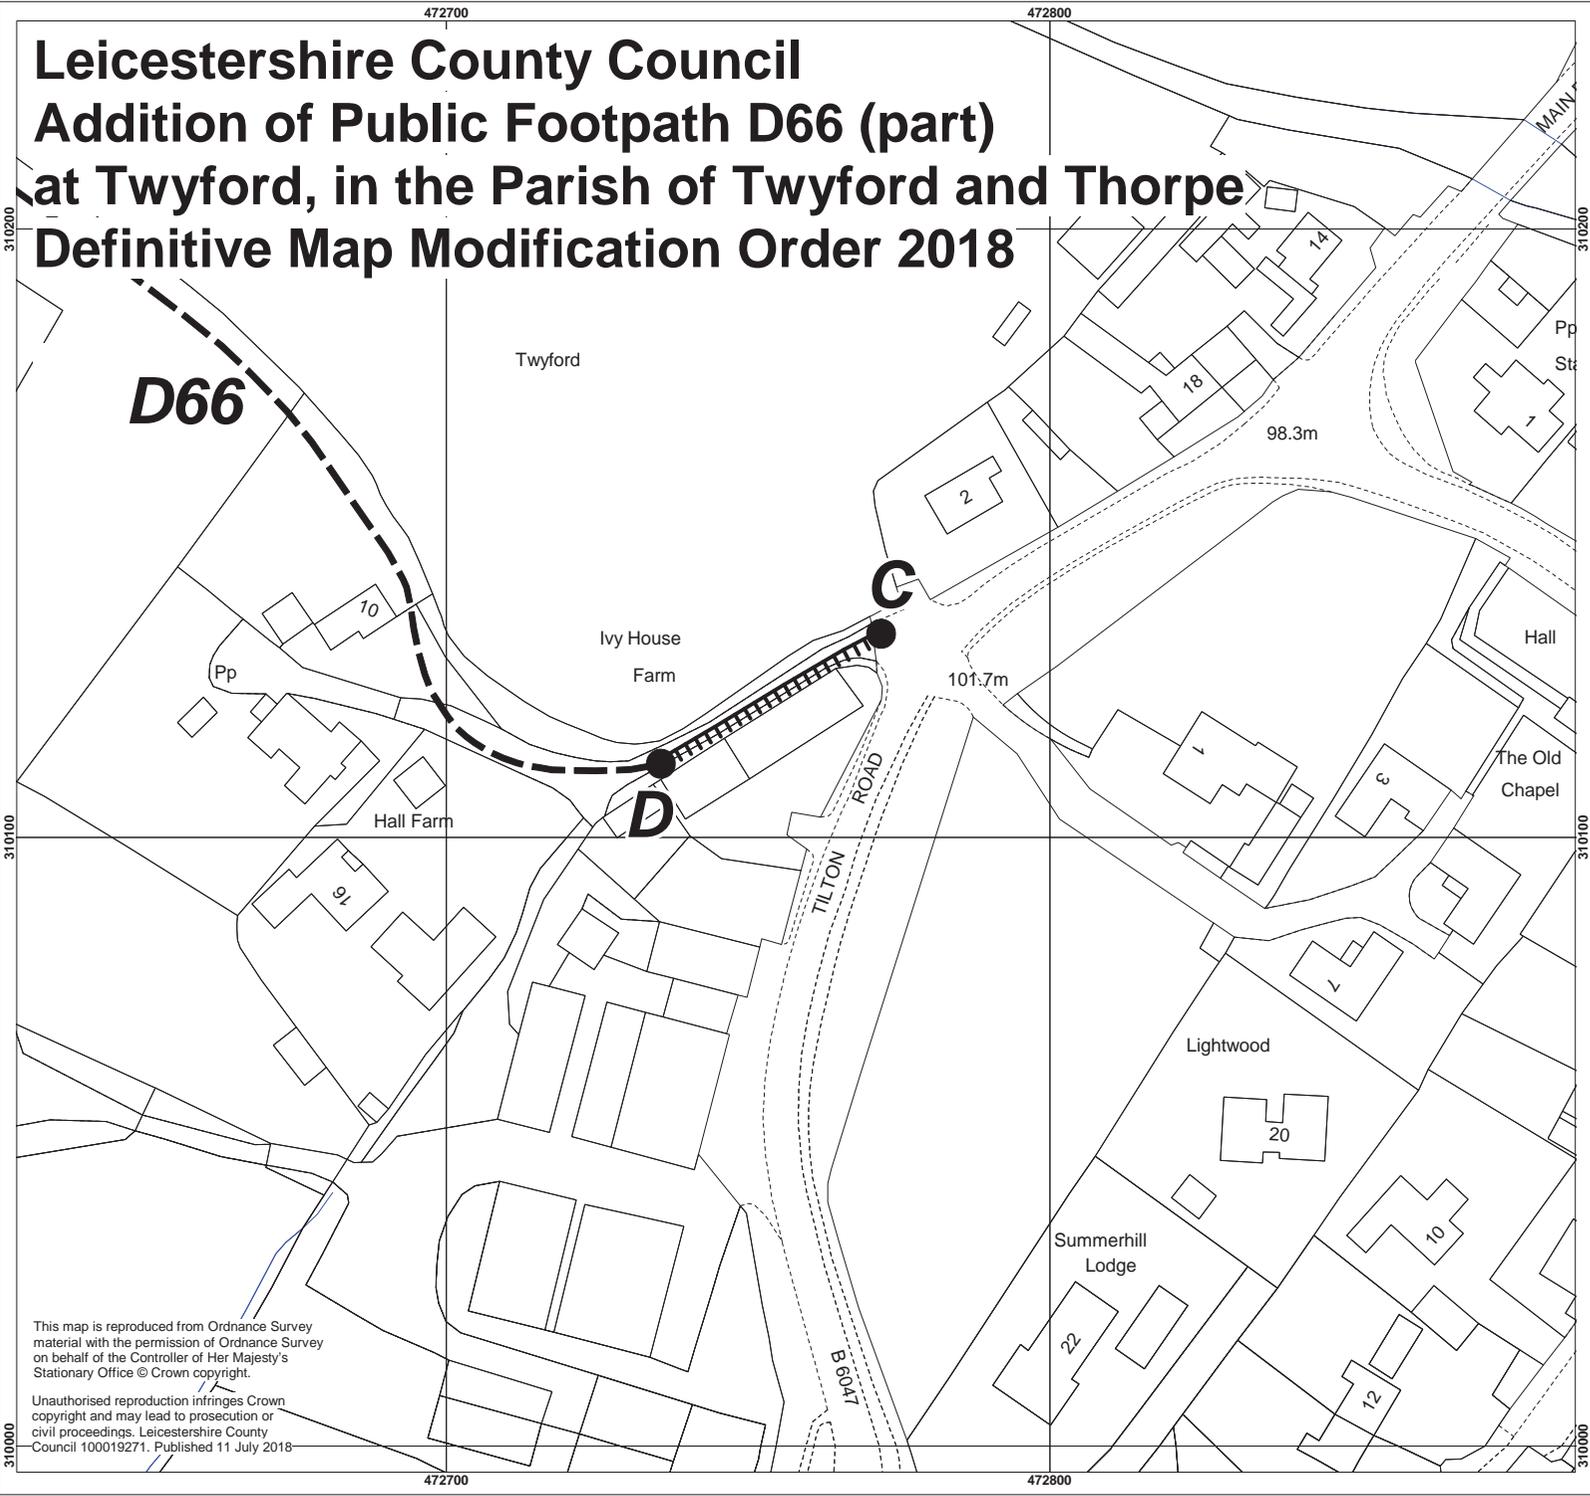

Key
 Footpath to be Added
 Existing Footpaths


APPENDIX 21

Environment & Transport Department,
 County Hall, Glenfield,
 Leicestershire LE3 8RJ
 email footpaths@leics.gov.uk
 Director Ann Carruthers



Plan No. M1123
 Scale 1:1250

This map is reproduced from Ordnance Survey material with the permission of Ordnance Survey on behalf of the Controller of Her Majesty's Stationary Office © Crown copyright.
 Unauthorised reproduction infringes Crown copyright and may lead to prosecution or civil proceedings. Leicestershire County Council 100019271. Published 11 July 2018

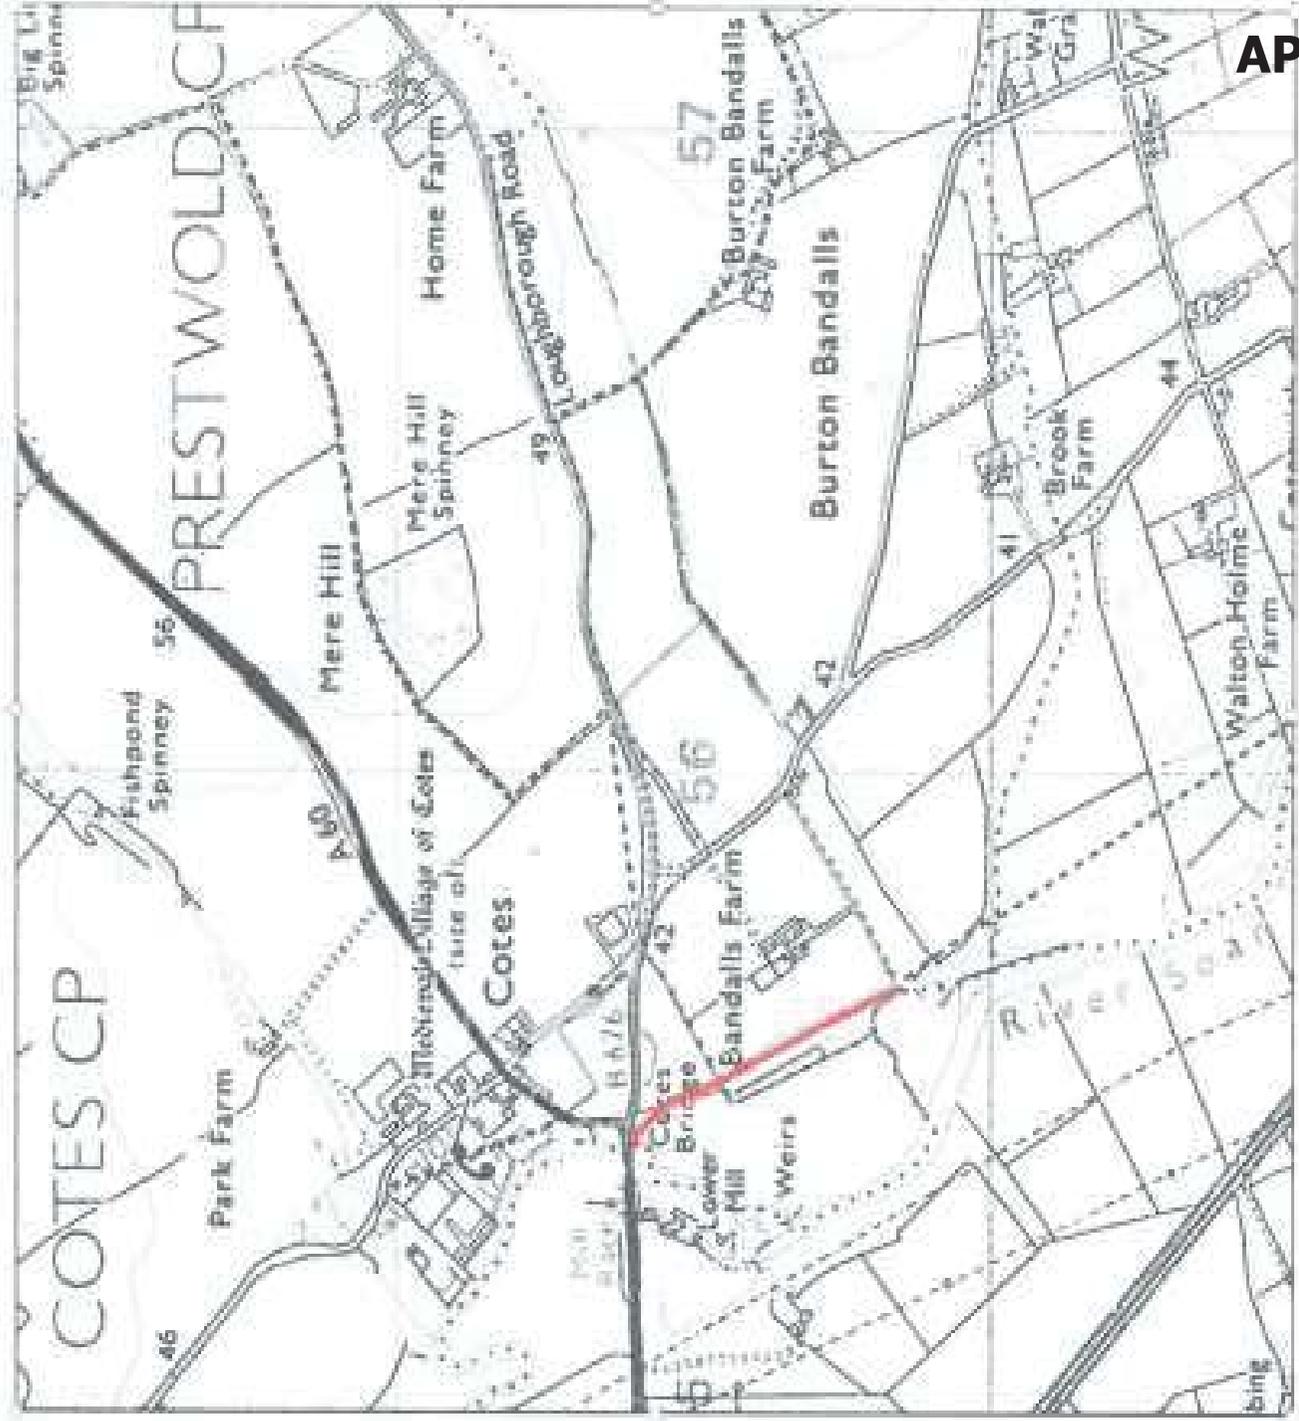

APPENDIX 23