


APPENDIX D1

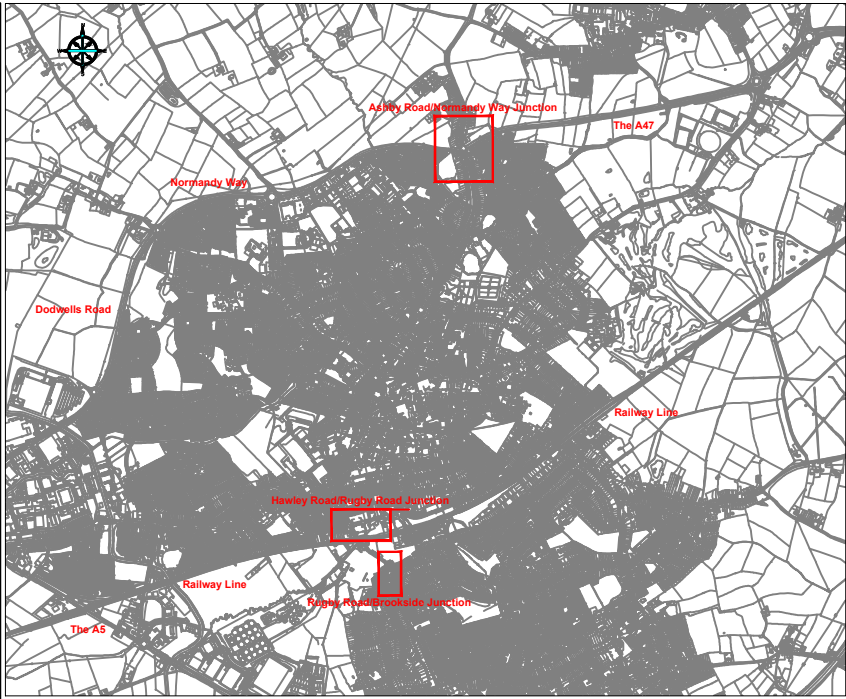

DRAFT PROPOSALS

PROPOSALS SUBJECT TO FUNDING AND NON-HIGHWAY LAND ACQUISITION



- Proposed Kerbline
- Proposed Carriageway
- Proposed Footway
- Footway Resurfacing
- Proposed Road Marking
- Proposed Edgings
- Proposed Controlled Pedestrian Crossing Point
- Proposed Un-Controlled Pedestrian Crossing Point

DRAFT PROPOSALS



DRAFT PROPOSALS



Approved for publication by the Controller of the Stationery Office
© Crown copyright. Unauthorised reproduction infringes Crown copyright and may lead to prosecution or civil proceedings. Leicestershire County Council 100012511.
Published 2015.

NOTES:

REVISION

AMENDMENT

BONDATE

REV

Leicestershire County Council

ENVIRONMENT AND TRANSPORT DEPARTMENT

PHIL CROSSLAND
DIRECTOR

LEICESTERSHIRE
HIGHWAYS

CLIENT: SUSTAINABLE TRAVEL

TITLE: HINKLEY AREA PROJECT
TRANSPORT IMPROVEMENTS
ZONE 4
Hawley Road/Rugby Road Junction
PRELIMINARY PLUS STAGE
Proposed Layout With Lidl Car Park Survey

DRAWING NUMBER: C1-4332.000/H1/**/

SCALE: NTS

PREPARED BY: Paul Gibson

DATE: August 2015

CHECKED BY:

SIZE: A3

APPROVED BY:

CORR. FILE: C1 - 4332.000

AUTOCAD PROJECT DIR: HINKLEY PACKAGE AREA - ZONE 4/PPAL/04 - BODMORROW

AUTOCAD FILENAME: Hinkley Working Drawings/04 - MASTER SCHEME DRAWINGS

COUNTY HALL * GLENFIELD * LEICESTER * LE5 8RJ

Tel No : 0116 3050001 | Direct Dial : 0116 3057303

E-Mail contact: paul.gibson@lecc.gov.uk | www.leicestershire.gov.uk

This page is intentionally left blank