



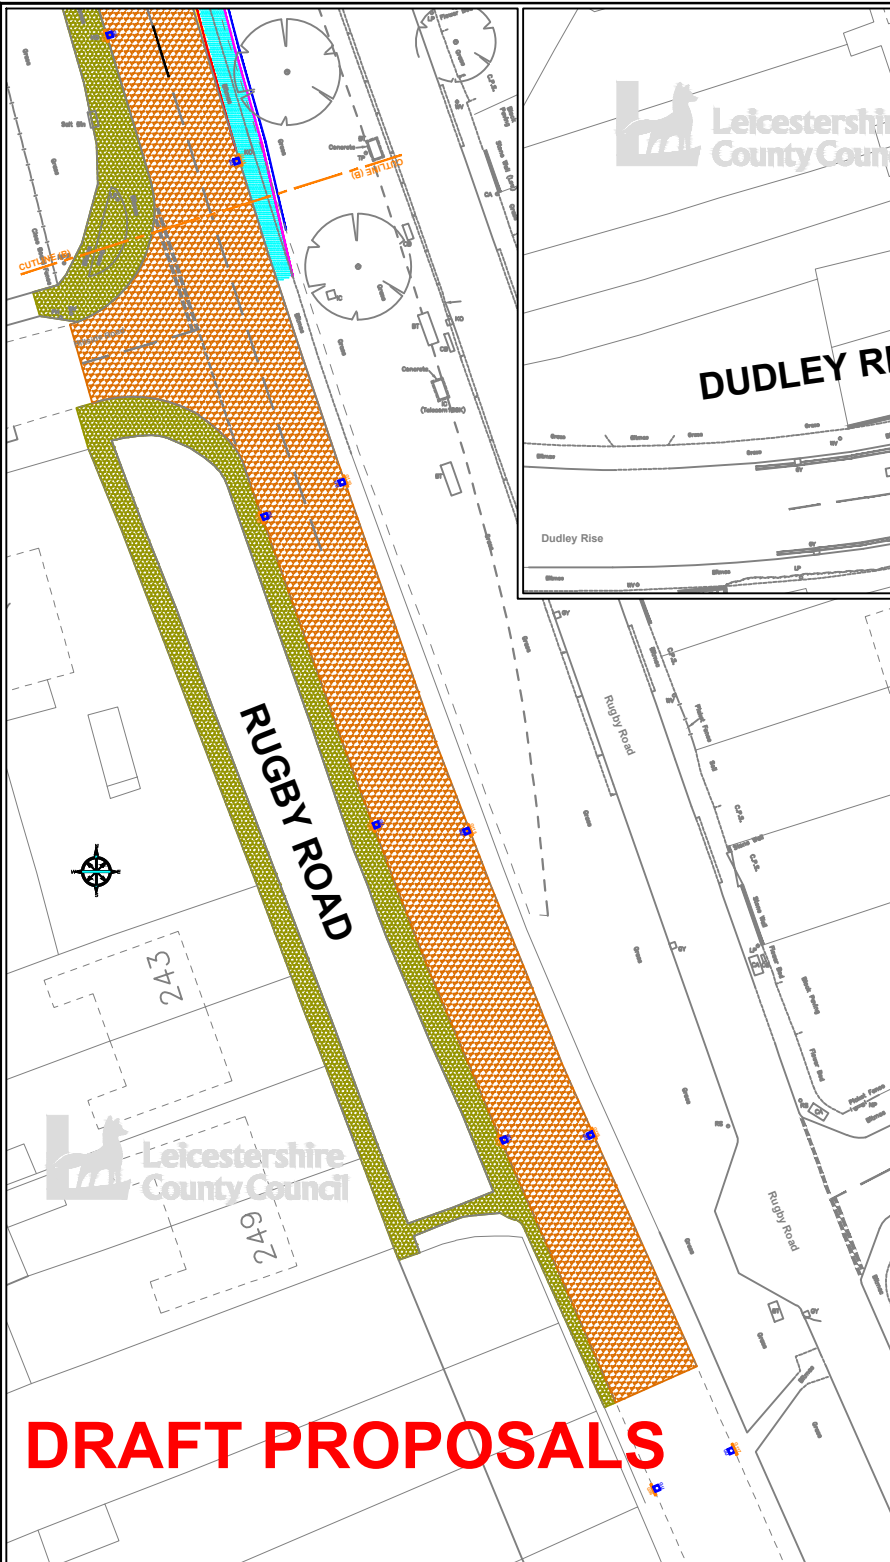

|                                               |   |                                    |     |
|-----------------------------------------------|---|------------------------------------|-----|
| Proposed Kerline                              | — | Proposed Edgings                   | —   |
| Proposed Carriageway                          | ■ | Proposed Retaining Wall            | —   |
| Proposed Footway                              | ■ | Proposed Road Marking              | —   |
| Footway Resurfacing                           | ■ | Proposed Edgings                   | —   |
| Carriageway Resurfacing                       | ■ | Existing Offlet Kerb to be Removed | G99 |
| Proposed Controlled Pedestrian Crossing Point | ■ | New Gully to Replace Offlet Kerb   | GU  |

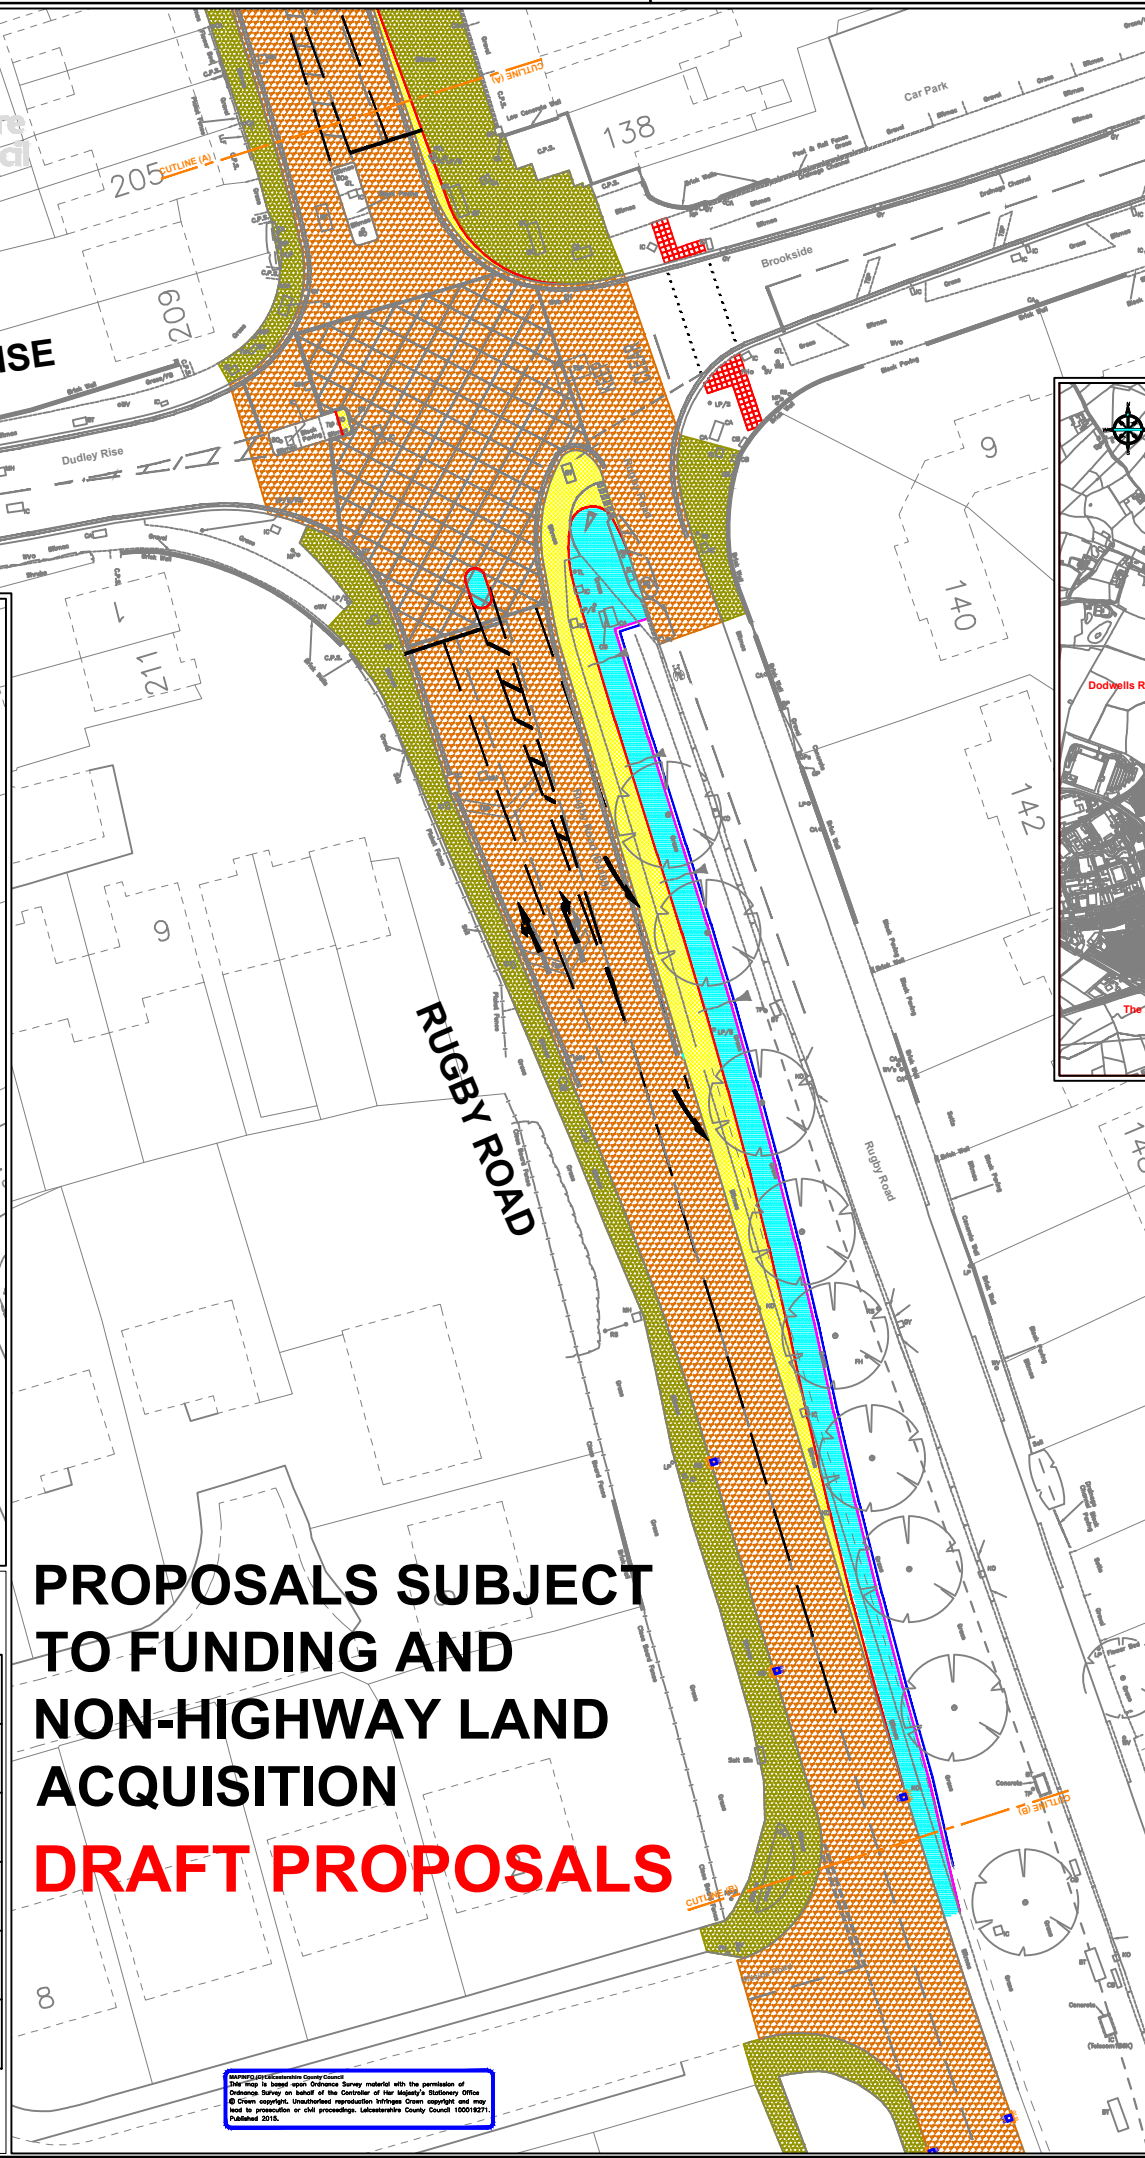

# APPENDIX D2

## DRAFT PROPOSALS

## PROPOSALS SUBJECT TO FUNDING AND NON-HIGHWAY LAND ACQUISITION DRAFT PROPOSALS

Leicestershire County Council  
Environment and Transport Department  
Phil Crossland  
Director

NOTES:

Leicestershire County Council

ENVIRONMENT AND TRANSPORT DEPARTMENT

PHIL CROSSLAND  
DIRECTOR

LEICESTERSHIRE HIGHWAYS

CLIENT: SUSTAINABLE TRAVEL

TITLE: HINCKLEY AREA PROJECT  
TRANSPORT IMPROVEMENTS  
ZONE 4  
Rugby Road/Brookside Junction  
PRELIMINARY PLUS STAGE  
Proposed Layout

DRAWING NUMBER: C2-4332.000/H1/\*\*/\*\* SCALE: NTS

PREPARED BY: Paul Gibson DATE: August 2016  
CHECKED BY: SIZE: A3  
APPROVED BY: CORR. FILE: C2 - 4332.000

AUTOCAD PROJECT DIR: HINCKLEY AREA PROJECT - ZONE 4 PRELIMINARY PLUS STAGE  
AUTOCAD FILE NAME: HINCKLEY AREA PROJECT - ZONE 4 PRELIMINARY PLUS STAGE - MASTER SCHEME DRAWING

COUNTY HALL \* GLENFIELD \* LEICESTER \* LE1 8RU  
Tel No : 0116 3050001 Direct Dial : 0116 3057303  
E-Mail contact: paul.gibson@lecc.gov.uk www.leicestershire.gov.uk

This page is intentionally left blank