

**Phase 2B Preferred Route Alignment 2016**

- Confirmed
- Consulting
- Phase One alignment Oct 2015
- Phase 2a alignment Nov 2015
- Phase 2b consultation alignment 2013
- Depot

**High Speed Two**

Phase 2b

Preferred Route 2016  
versus  
Consultation Route 2013


Scale 1:725,000




© Crown copyright and database rights 2016.  
Ordnance Survey Licence Number 100049190.

Doc Number: P2B-HS2-CO-MAP-000-000001



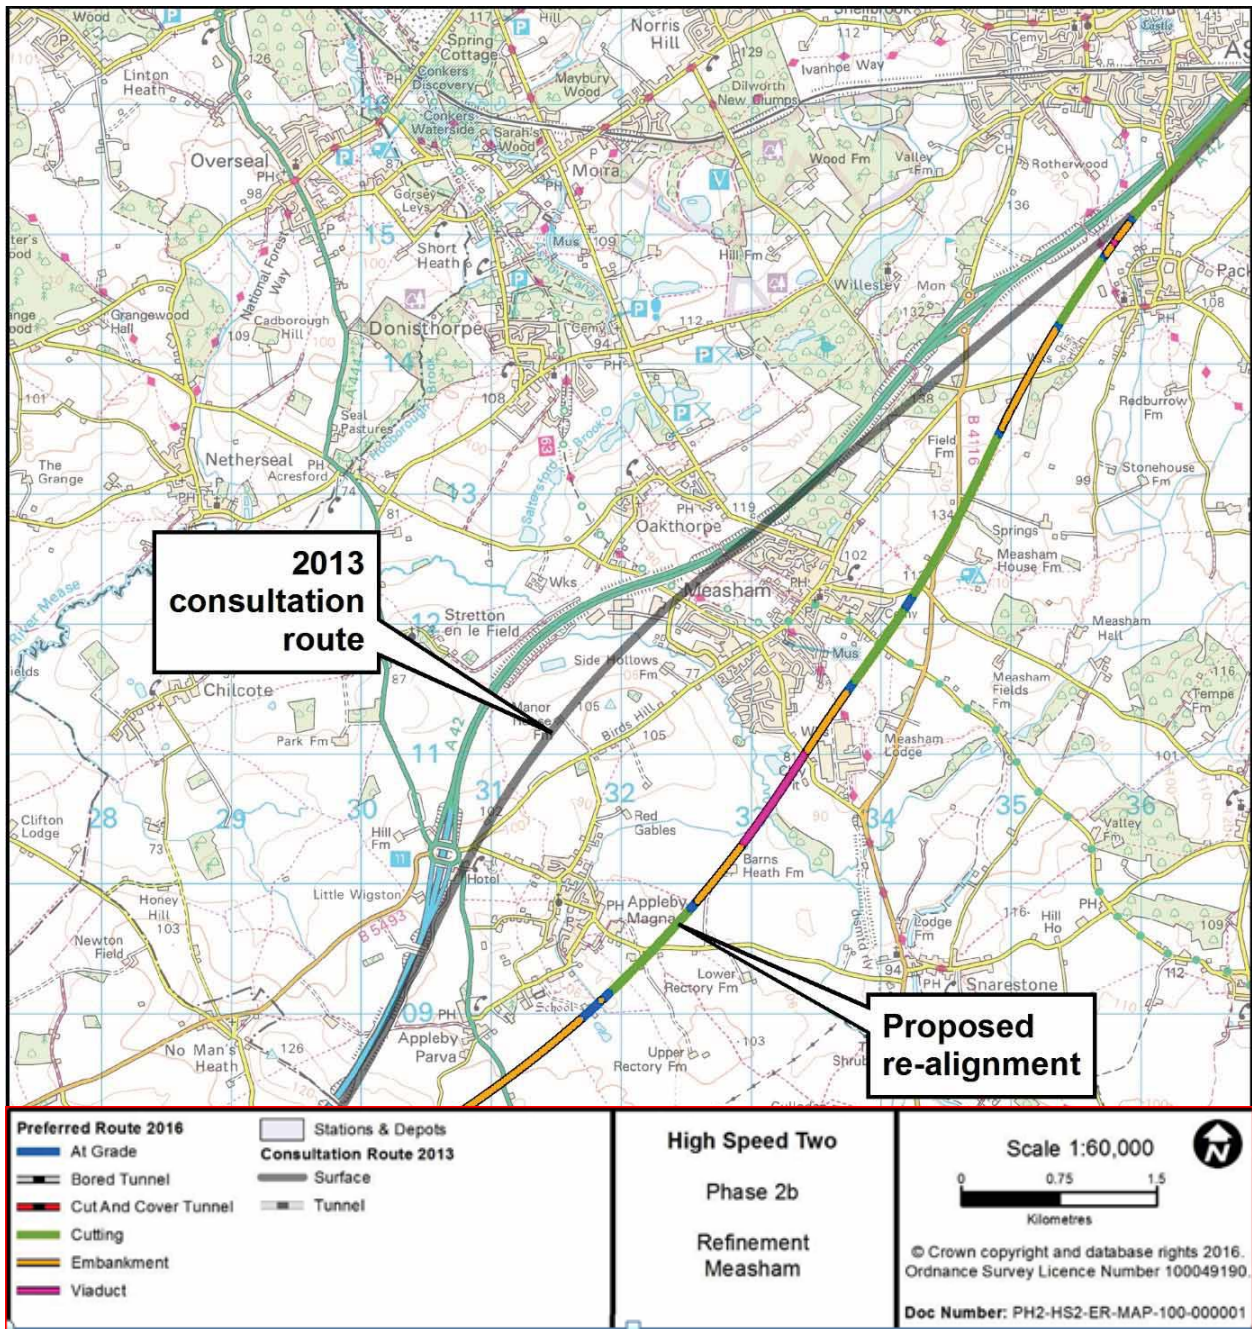



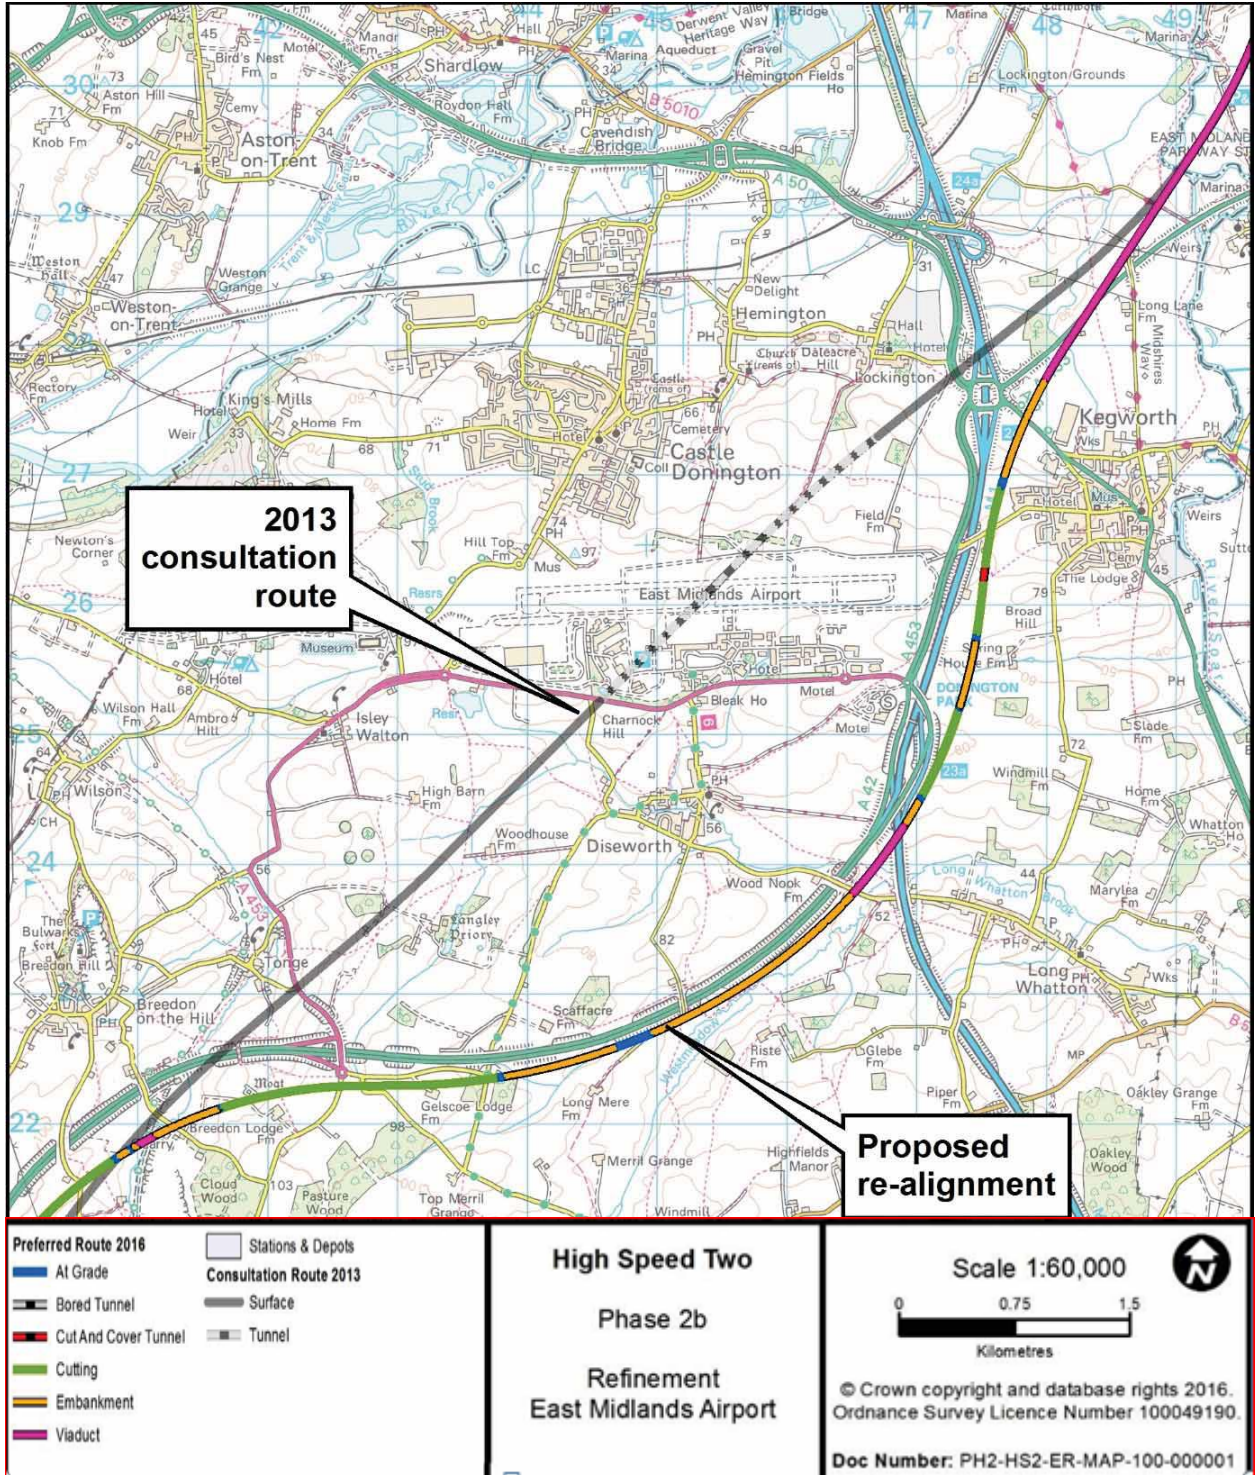

This page is intentionally left blank