



Plan
Scale 1:10,000 @ A1

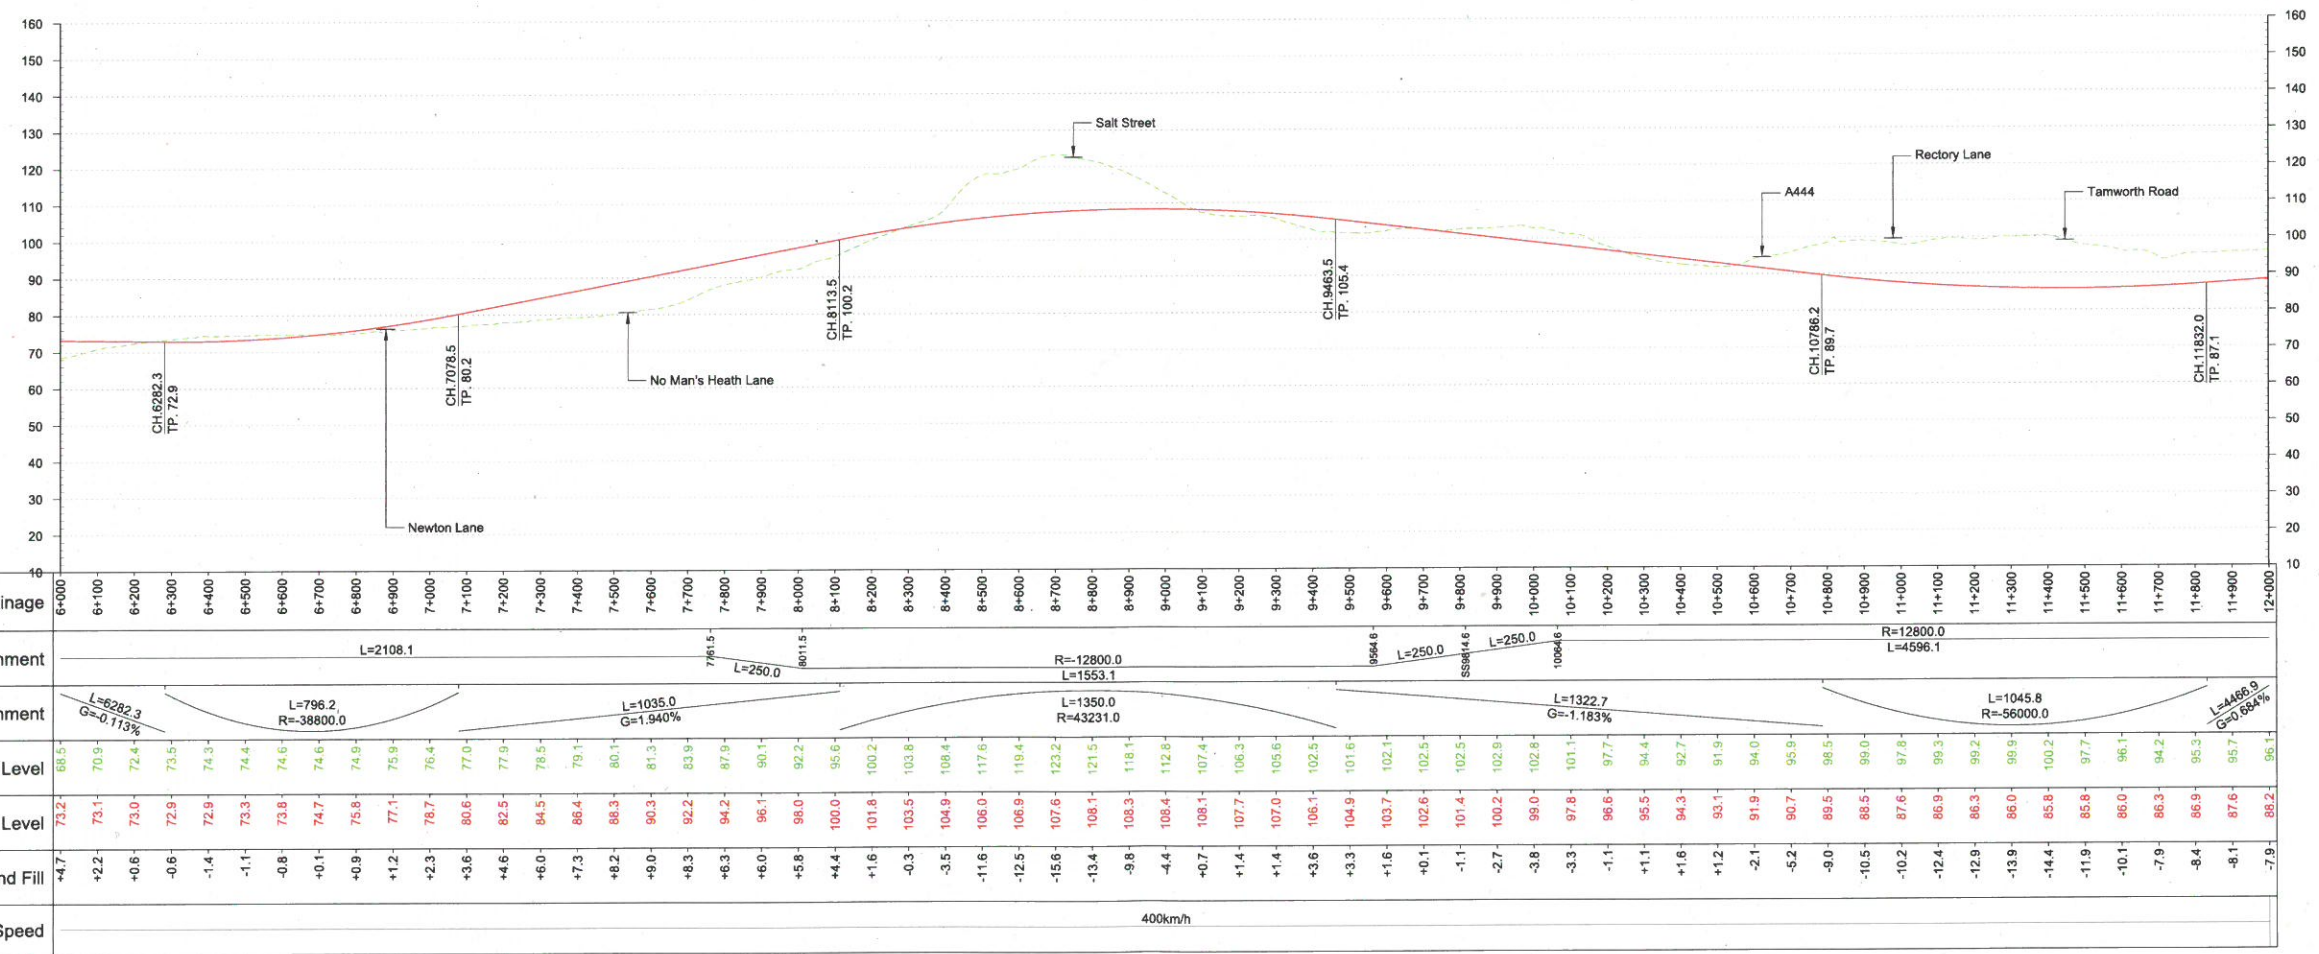

CROSSINGS
① to ⑤

Profile
Scale H:1:10,000 V:1:1000 @ A1

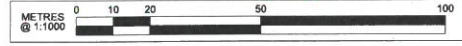

| | | | | | |
|-----|-----------------------------|-------|---------|---------|---|
| P03 | Client's comments addressed | JV | AR | MM | HS2 accepts no responsibility for any circumstances which arise from the reproduction of this document after alteration, amendment or abbreviation or if it is issued in part or issued incompletely in any way. © Crown Copyright and database right 2017. All rights reserved. Ordnance Survey Licence number 100049190 © Crown Copyright material is reproduced with the permission of Land Registry under delegated authority from the Controller of HMSO. This material was last updated on 2017 and may not be copied, distributed, sold or published without the formal permission of Land Registry. Only an official copy of a title plan or register obtained from the Land Registry may be used for legal or other official purposes. Scale with caution as distortion can occur. |
| P02 | Client's comments addressed | JV | AR | MM | |
| P01 | First Issue | JV | AR | MM | |
| Rev | Description | Drawn | Checked | Con App | HS2 App |

Scale with caution as distortion can occur.

Legends/Notes:

| Key Environmental Features Legend | |
|------------------------------------|-----------------------------------|
| World Heritage Site | Scheduled Monuments |
| Ramsar | Registered Parks and Gardens |
| Special Areas of Conservation | Historical Battlefields |
| Special Protection Areas | Active and/or Authorised Landfill |
| SSSI | Historical Landfill |
| National Nature Reserves | Flood Zones |
| Area of Outstanding Natural Beauty | Listed Building Grade I |
| National Park | Listed Building Grade II |
| Major Development Sites | Listed Building Grade II |
| Additional Development Sites | |

Legend

| | |
|-----------------------------|--|
| Track Centrelines | Engineering Earthworks |
| Viaduct | Railway Cutting |
| Tunnel | Railway Embankment |
| Existing Railway Connection | HS2 Depot/Station Operational Boundary |
| HS2 Connection | |
| Fully Retained Cutting/Fill | |
| Major Contour | |
| Track Profile | |
| Ground Profile | |
| Minor Contour | |
| Node | |

Registered in England
Registration No. 06791666
Registered office:
2 Snow Hill,
Queensway,
Birmingham, B4 6GA

Creator/Originator
Mott MacDonald

| | |
|---------------|---|
| Zone | Leeds Leg South |
| Design Stage | Post-Consultation |
| Drawing Title | HSL06 2017 Preferred Route Sheet 2 of 5 |

| | | | |
|---------------------|------------------------------|---------|---------|
| Project/Contract | West Midlands to Leeds Route | | |
| Discipline/Function | Railway Track | | |
| Drawn | JV | Checked | AR |
| Date | 06/06/2017 | Scale | 1:10000 |
| Approved | MM | Size | A1 |
| Drawing No. | C321-MMD-RT-DPP-110-590602 | | Rev. |
| | | | P03 |