


Plan
Scale 1:10,000 @ A1

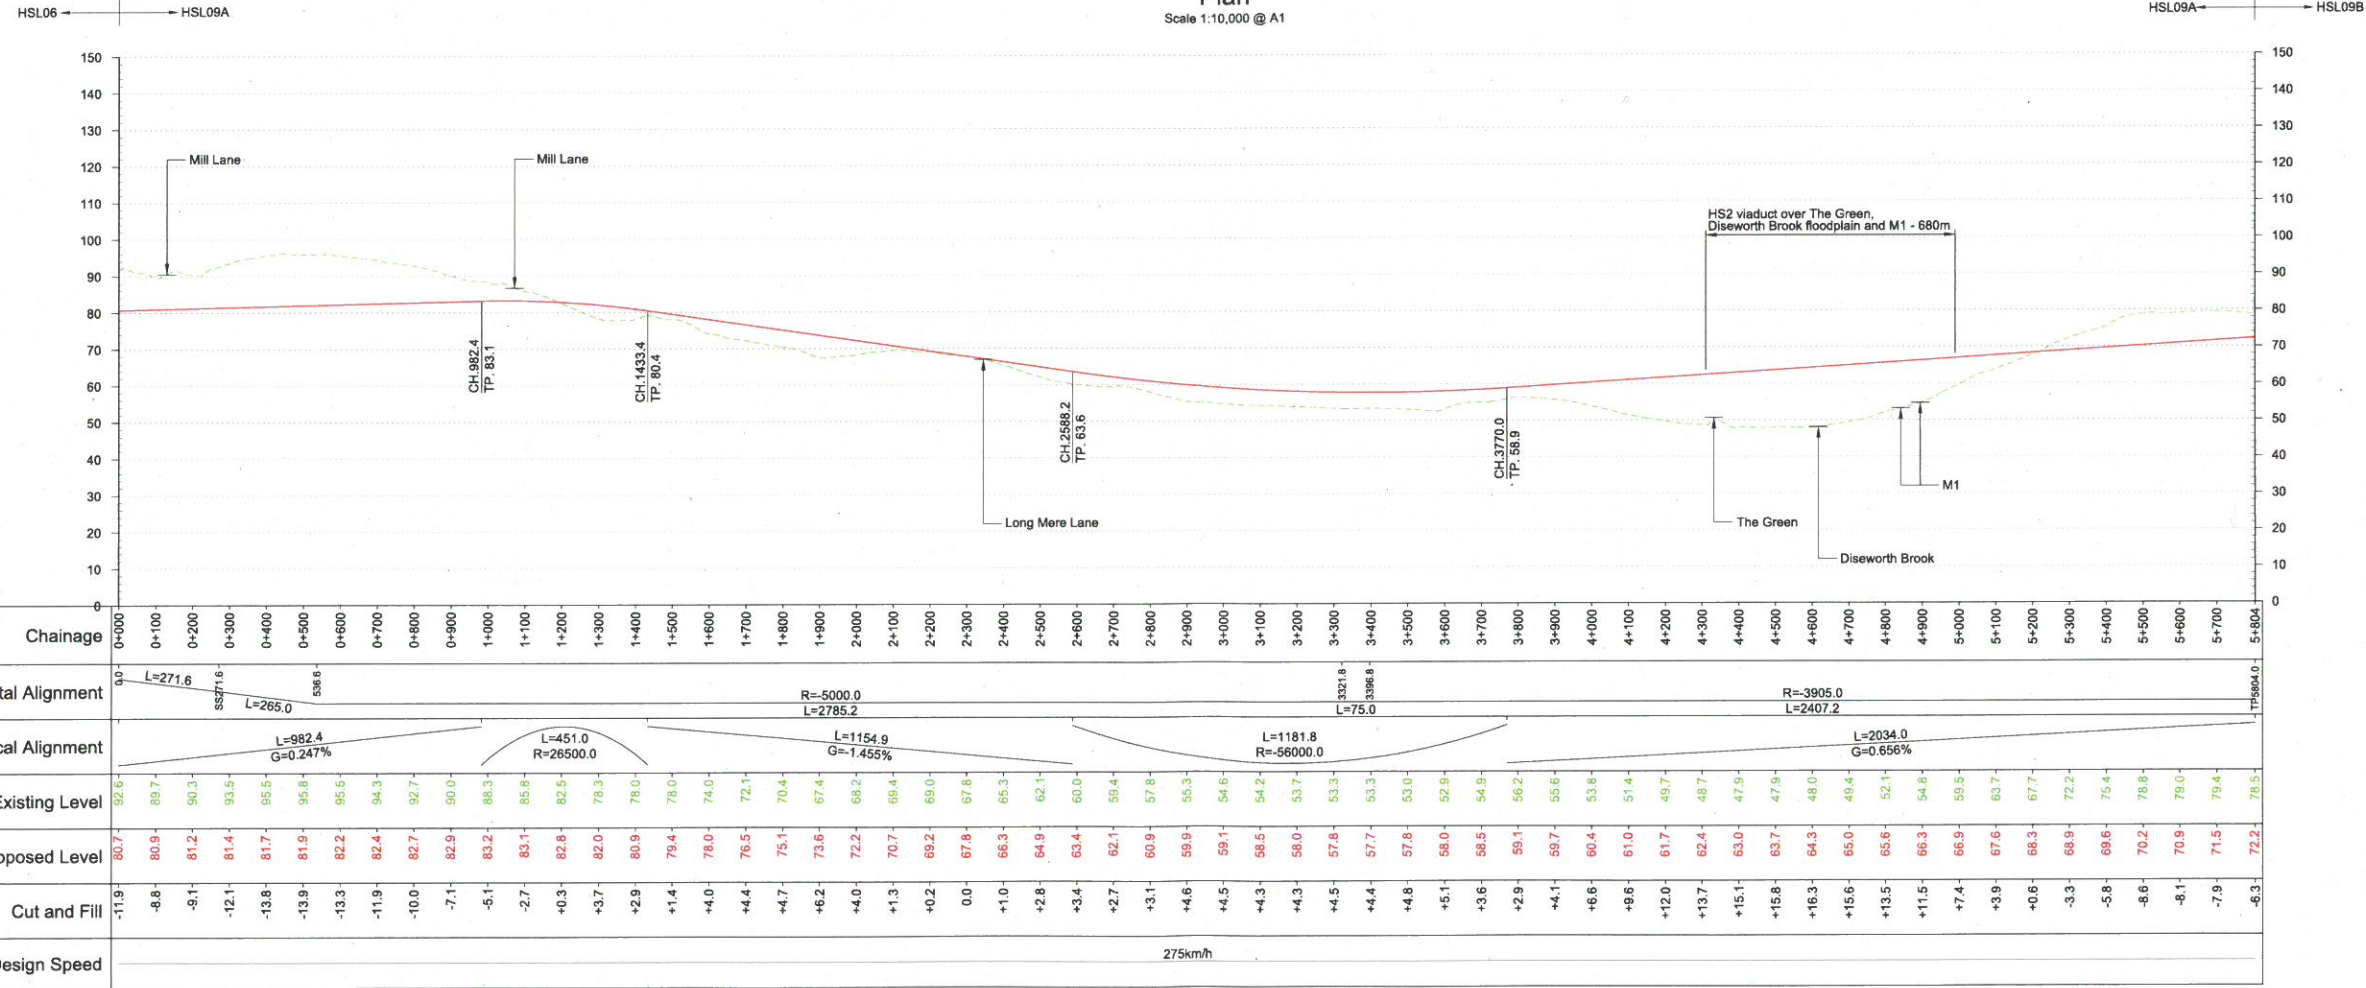

CROSSINGS
(34) to (37)

Profile
Scale H:1:10,000 V:1:1000 @ A1

| | | | | | | | | | | | | |
|-----|-----------------------------|----------------|----------------|----------------|--|---|--|---|----------------|-----------------|-------------------|------------------------------|
| P02 | Client's Comments Addressed | JV 11/07/17 | AR 11/07/17 | MM 11/07/17 | <p>HS2 accepts no responsibility for any circumstances which arise from the reproduction of this document after alteration, amendment or abbreviation or if it is issued in part or issued incompletely in any way.</p> <p>© Crown Copyright and database right 2017. All rights reserved. Ordnance Survey Licence number 100049190</p> <p>© Crown Copyright material is reproduced with the permission of Land Registry under delegated authority from the Controller of HMSO.</p> <p>This material was last updated on 2017 and may not be copied, distributed, sold or published without the formal permission of Land Registry. Only an official copy of a title plan or register obtained from the Land Registry may be used for legal or other official purposes.</p> <p>Scale with caution as distortion can occur.</p> | <p>Key Environmental Features Legend</p> <ul style="list-style-type: none"> World Heritage Site Ramsar Special Areas of Conservation Special Protection Areas SSSI National Nature Reserves Area of Outstanding Natural Beauty National Park Major Development Sites Additional Development Sites Scheduled Monuments Registered Parks and Gardens Historical Battlefields Active and/or Authorised Landfill Historical Landfill Flood Zones Listed Building Grade I Listed Building Grade II* Listed Building Grade II | <p>Legend</p> <ul style="list-style-type: none"> Track Centrelines Viaduct Tunnel Existing Railway Connection HS2 Connection Fully Retained Cutting/Fill Major Contour Ground Profile Track Profile Minor Contour Node Engineering Earthworks Railway Cutting Railway Embankment HS2 Depot/Station Operational Boundary | <p>Registered in England Registration No. 08791888 Registered office: 2 Snow Hill, Queensway, Birmingham, B4 6QA</p> <p>Creator/Originator Mott MacDonald</p> | Zone | Leeds Leg South | Project/Contract | West Midlands to Leeds Route |
| | P01 | First Issue | JV 26/06/17 | AR 28/06/17 | | | | | MM 28/06/17 | Design Stage | Post-Consultation | Discipline/Function |
| | | | | | Drawing Title | HSL09A 2017 Preferred Route Sheet 1 of 1 | Drawn | JV | Checked | AR | Approved | MM |
| | | | | | Date | 06/06/2017 | Scale | 1:10000 | Size | A1 | | |
| | | | | | Drawing No. | C321-MMD-RT-DPP-110-590901 | | | Rev. | P02 | | |