


SCALE 1:500

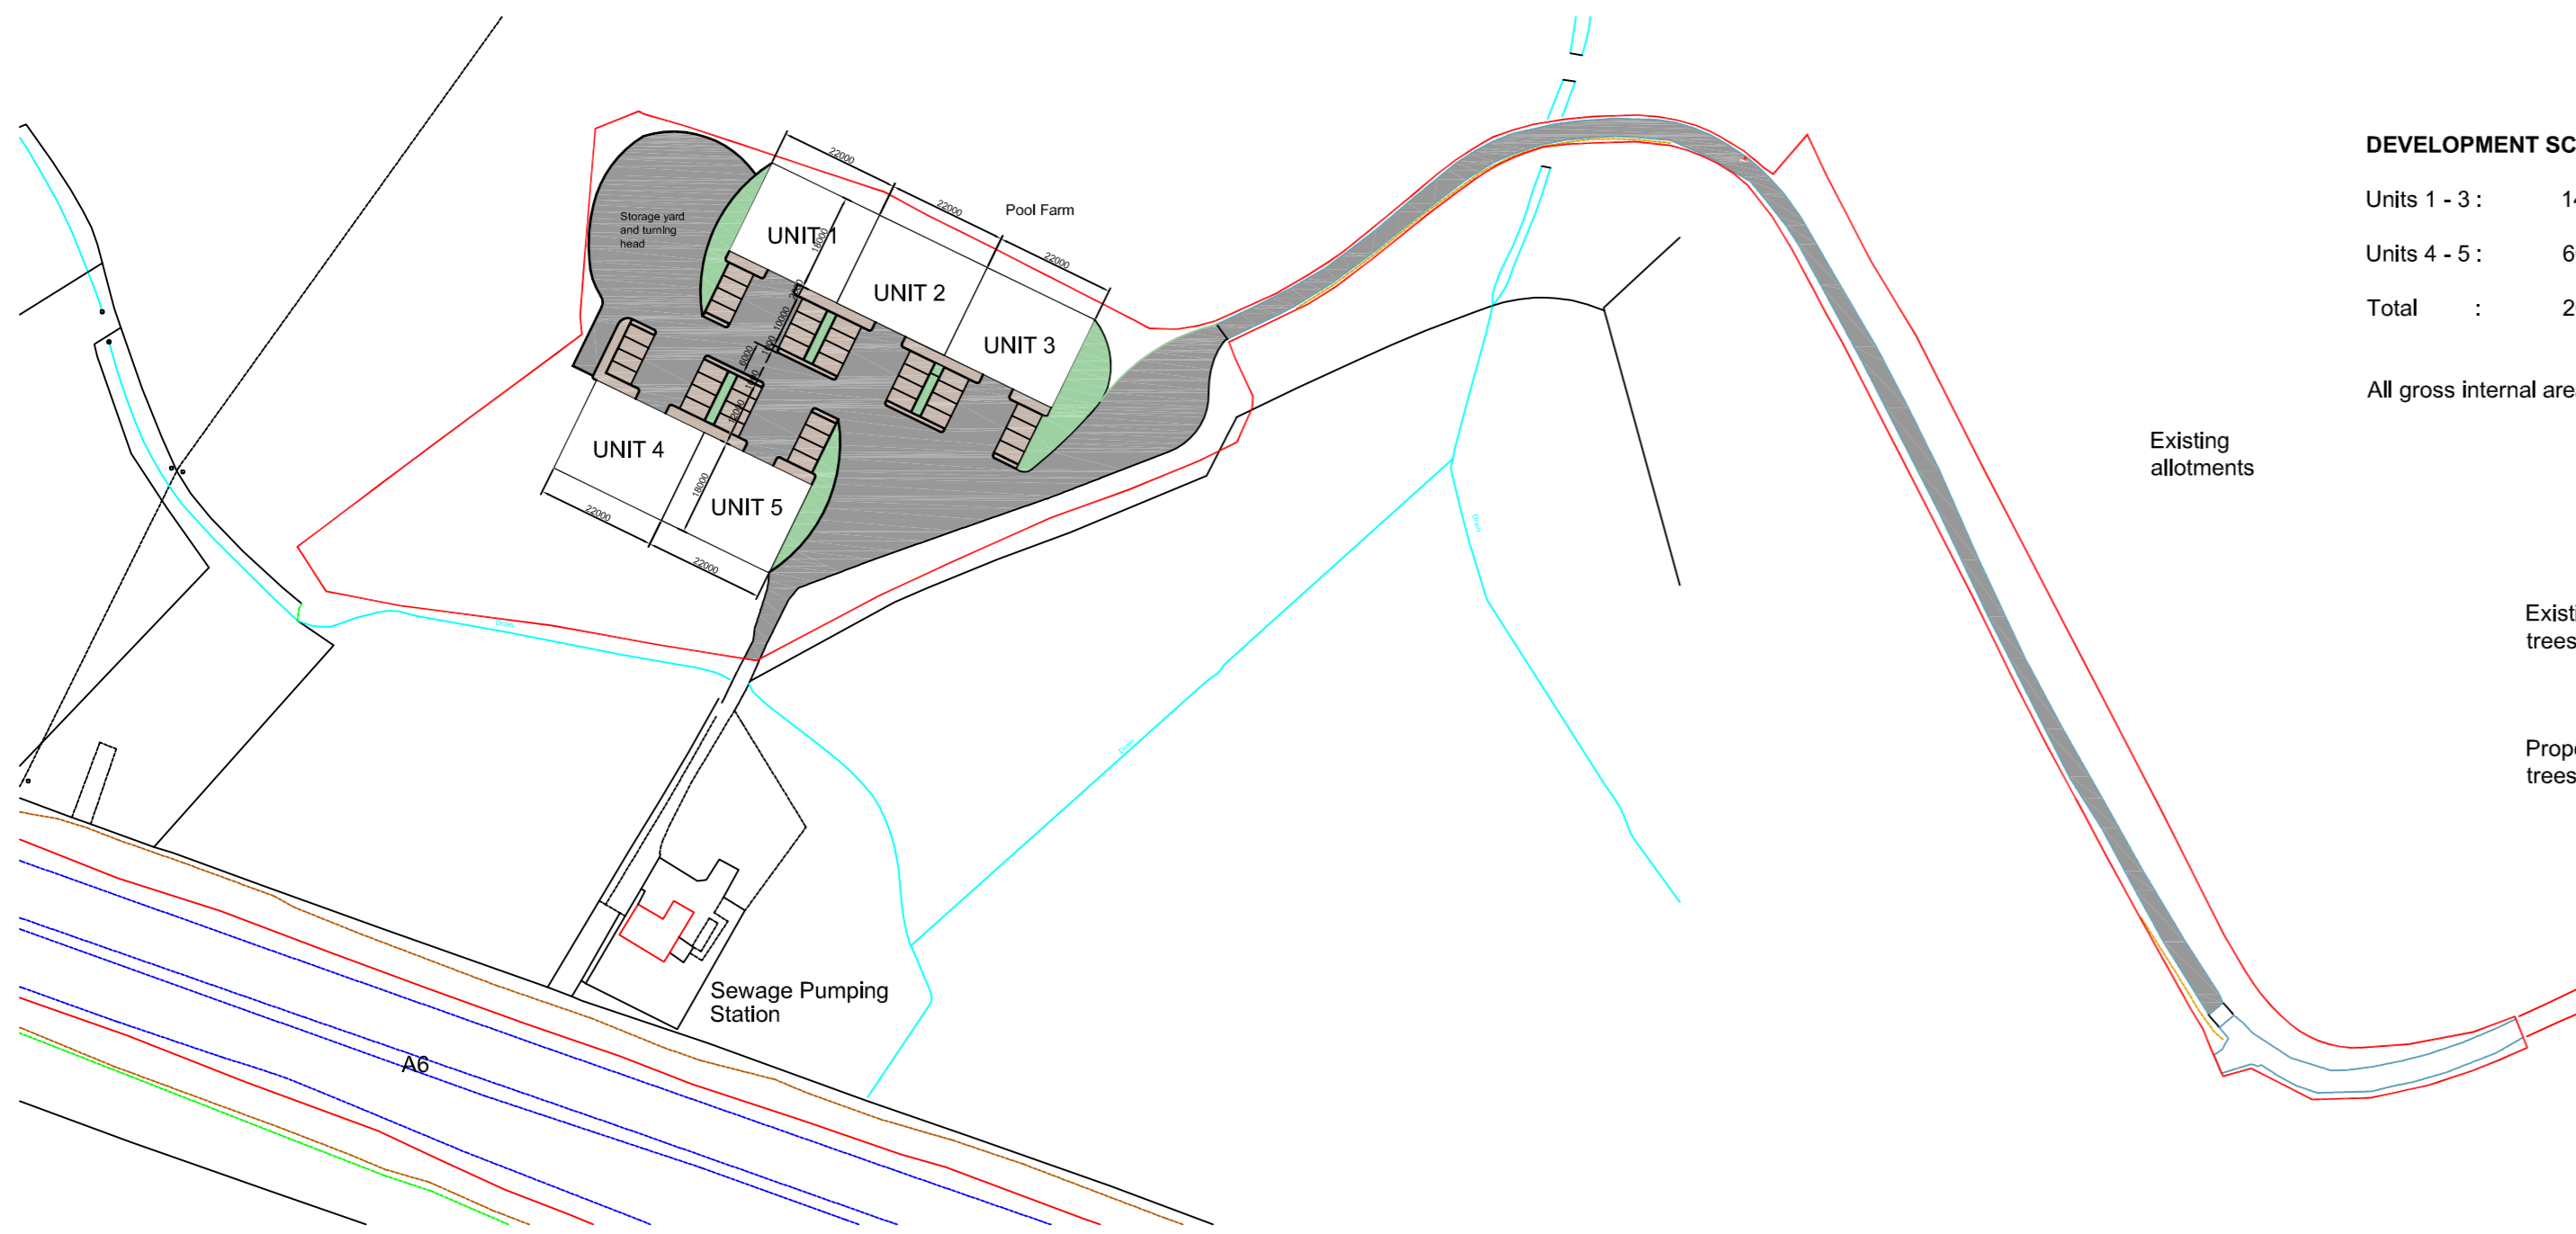

Scale 1:1250

DEVELOPMENT SCHEDULE:

Units 1 - 3 :	1400m ²
Units 4 - 5 :	600m ²
Total :	2000m ²

All gross internal areas

Existing allotments

Existing trees/vegetation

Proposed trees

Revisions

Carter Jonas

One Station Square, Cambridge, CB1 2GA
 Tel: (01223) 368771
 Web: www.carterjonas.co.uk

Job title:
**LEICESTER COUNTY COUNCIL
 POOL FARM, QUORN**

Drawing title:
**ILLUSTRATIVE MASTER PLAN FOR
 LIGHT INDUSTRIAL UNITS**

Date: **Nov. 2017** Scale(s): **1:500@A2**

Drawn by: **HD** Checked by: **GR**

Drawing No: **01** Rev: **-**

The copyright of this drawing is retained by Carter Jonas.
 All dimensions must be checked on site by the contractor.
 Written dimensions are to take precedence over scaled dimensions.

This page is intentionally left blank