
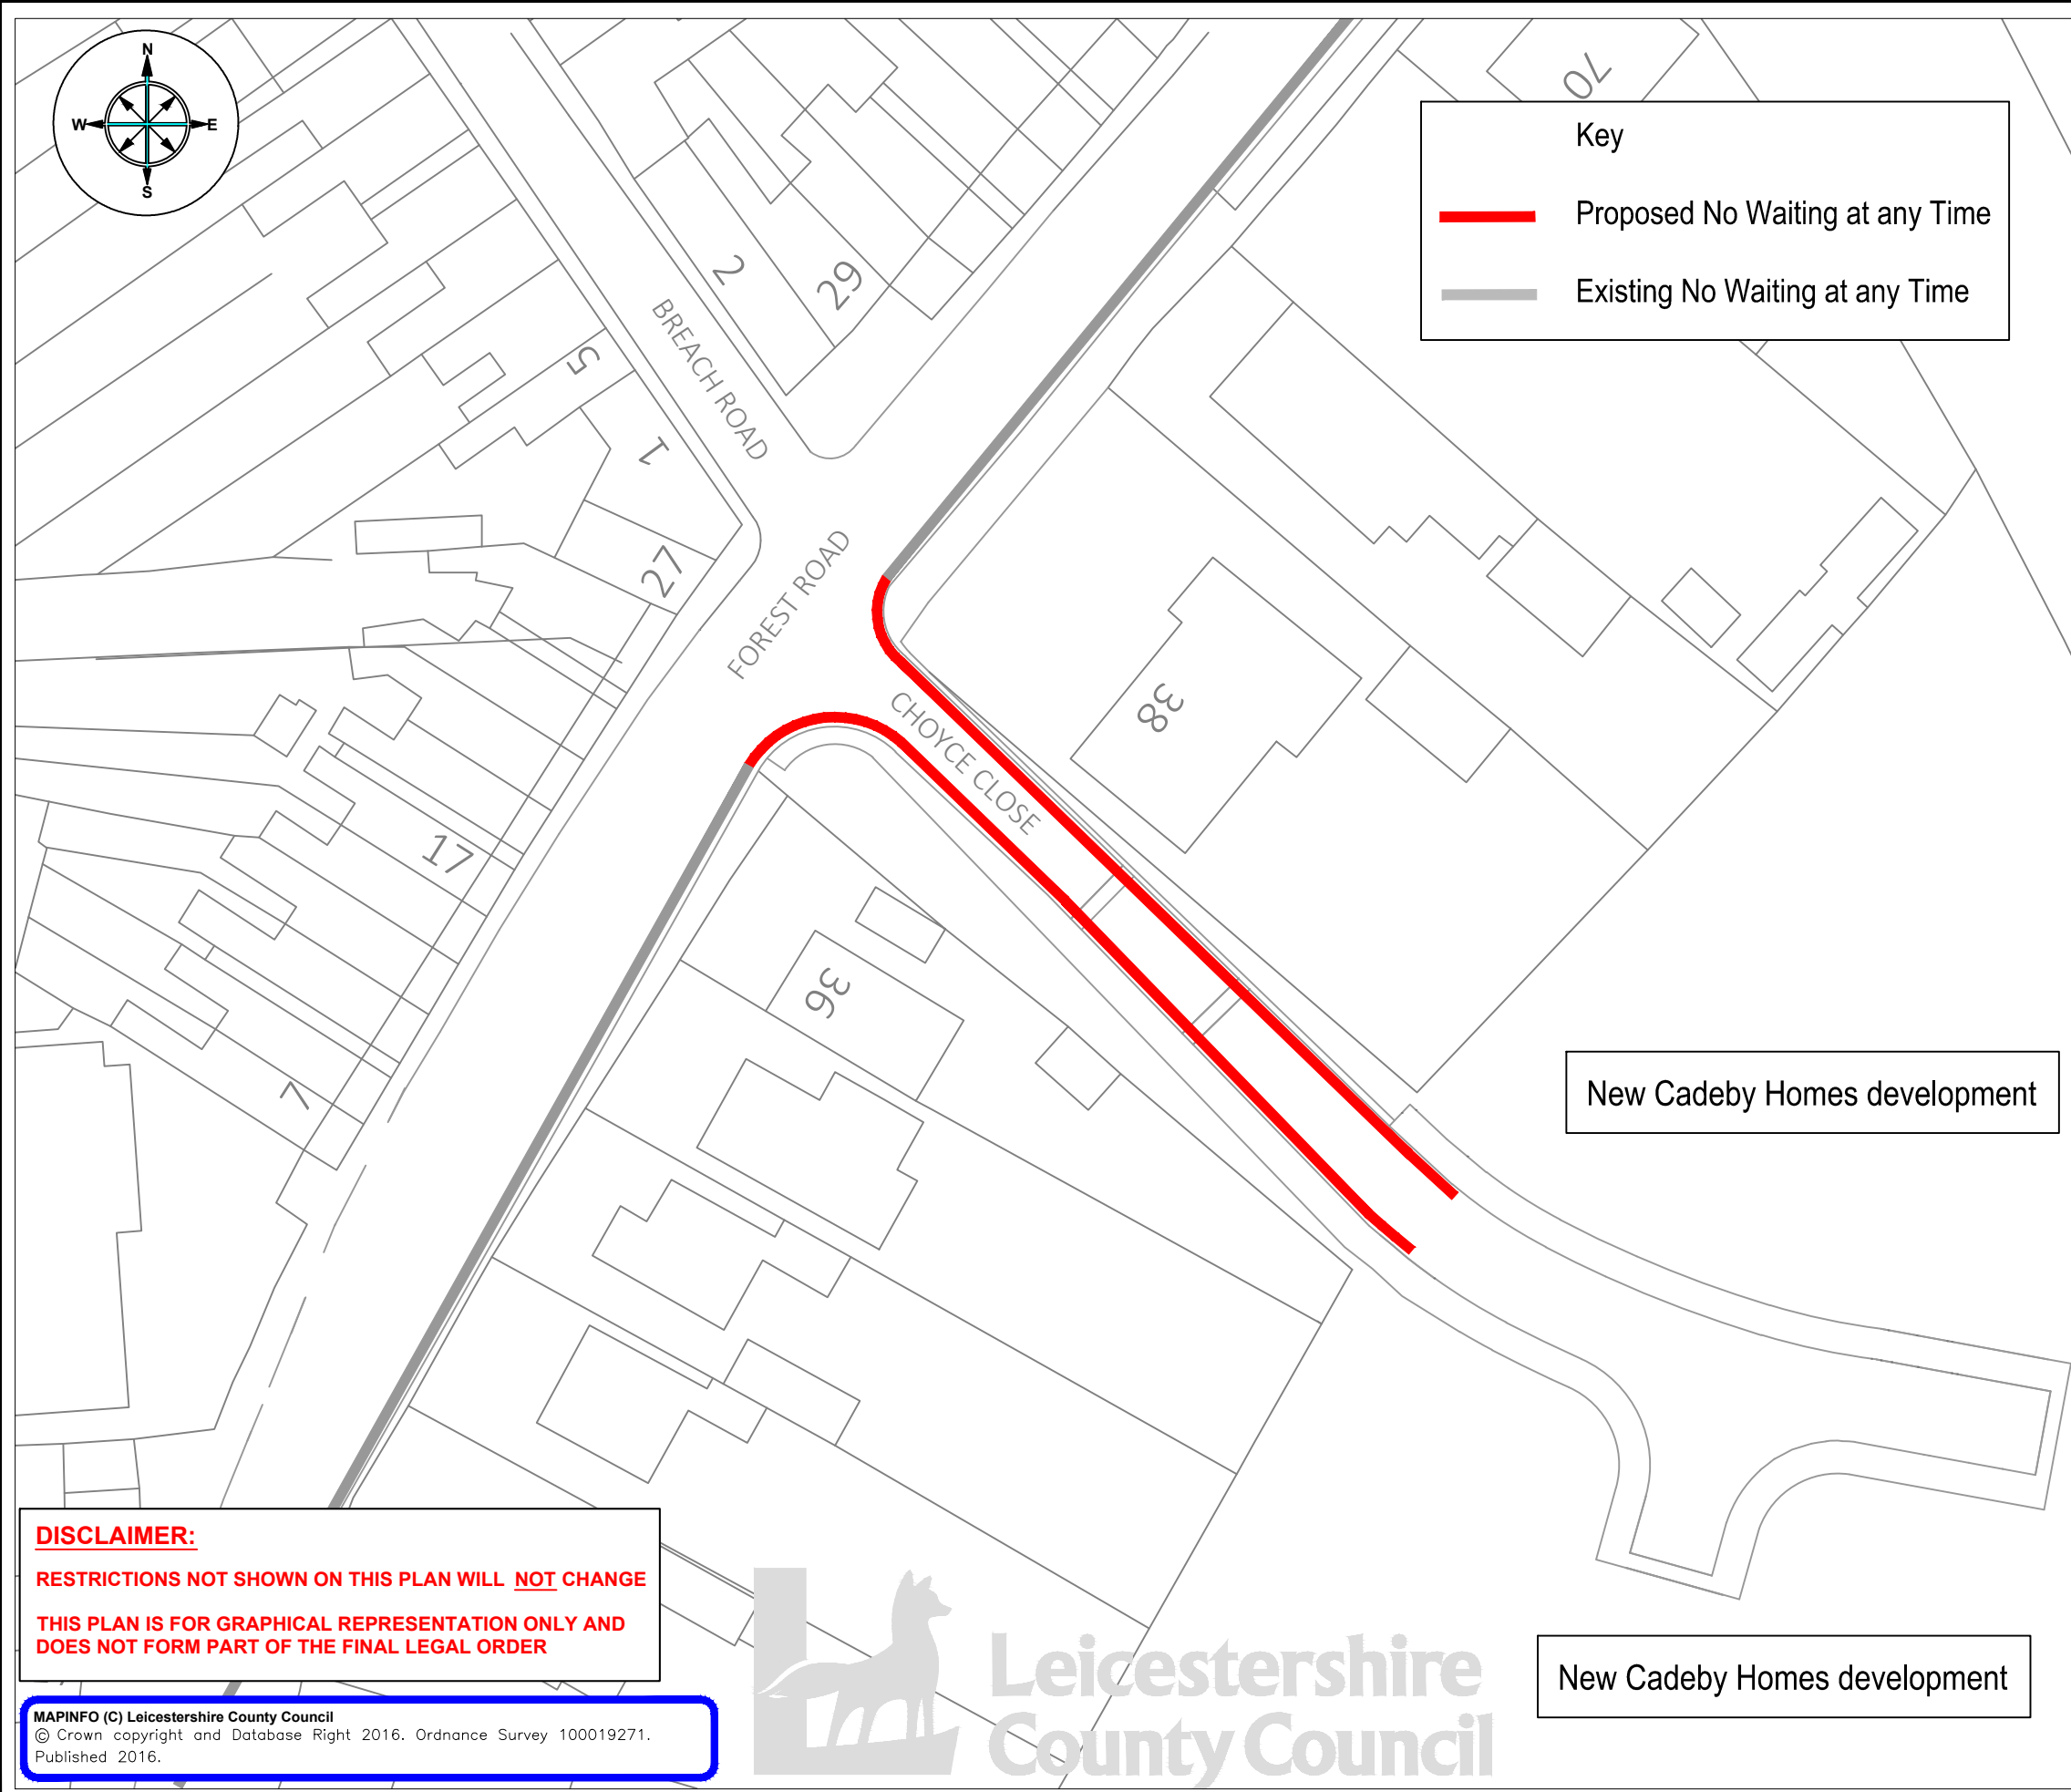


Key

- Proposed No Waiting at any Time
- Existing No Waiting at any Time

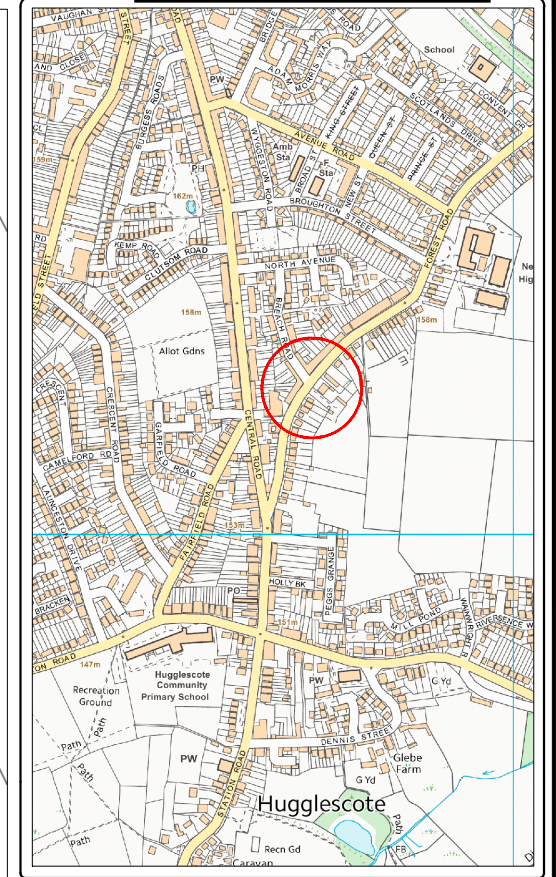

New Cadeby Homes development

New Cadeby Homes development

DISCLAIMER:
 RESTRICTIONS NOT SHOWN ON THIS PLAN WILL NOT CHANGE
 THIS PLAN IS FOR GRAPHICAL REPRESENTATION ONLY AND DOES NOT FORM PART OF THE FINAL LEGAL ORDER

MAPINFO (C) Leicestershire County Council
 © Crown copyright and Database Right 2016. Ordnance Survey 100019271.
 Published 2016.



ENVIRONMENT AND TRANSPORT DEPARTMENT
PHIL CROSSLAND DIRECTOR

DESIGN & DELIVERY GROUP
CHOYCE CLOSE, COALVILLE

TITLE:
PROPOSED TRAFFIC REGULATION ORDER

DRAWING NUMBER	SCALE
TM4427/01/2016	NTS
PREPARED BY: D SAVILLE	DATE: SEPT 2016
CHECKED BY: R DAVIS	SIZE: A3
APPROVED BY: S BULLEN	CORR. FILE:

COUNTY HALL * GLENFIELD * LEICESTER * LE3 8ST
 Tel: 01163 050001 * Fax: 0116 3050006
 E-Mail address: customerservices@leics.gov.uk
 Website: www.leicestershire.gov.uk

This page is intentionally left blank