


Drawing referenced from: Carter Jonas topographical survey dwg no. J0013380-18-01,02,03,04,05; HBS PV System General Arrangement dgn. CAR QUO SL01

A6

Farley Way

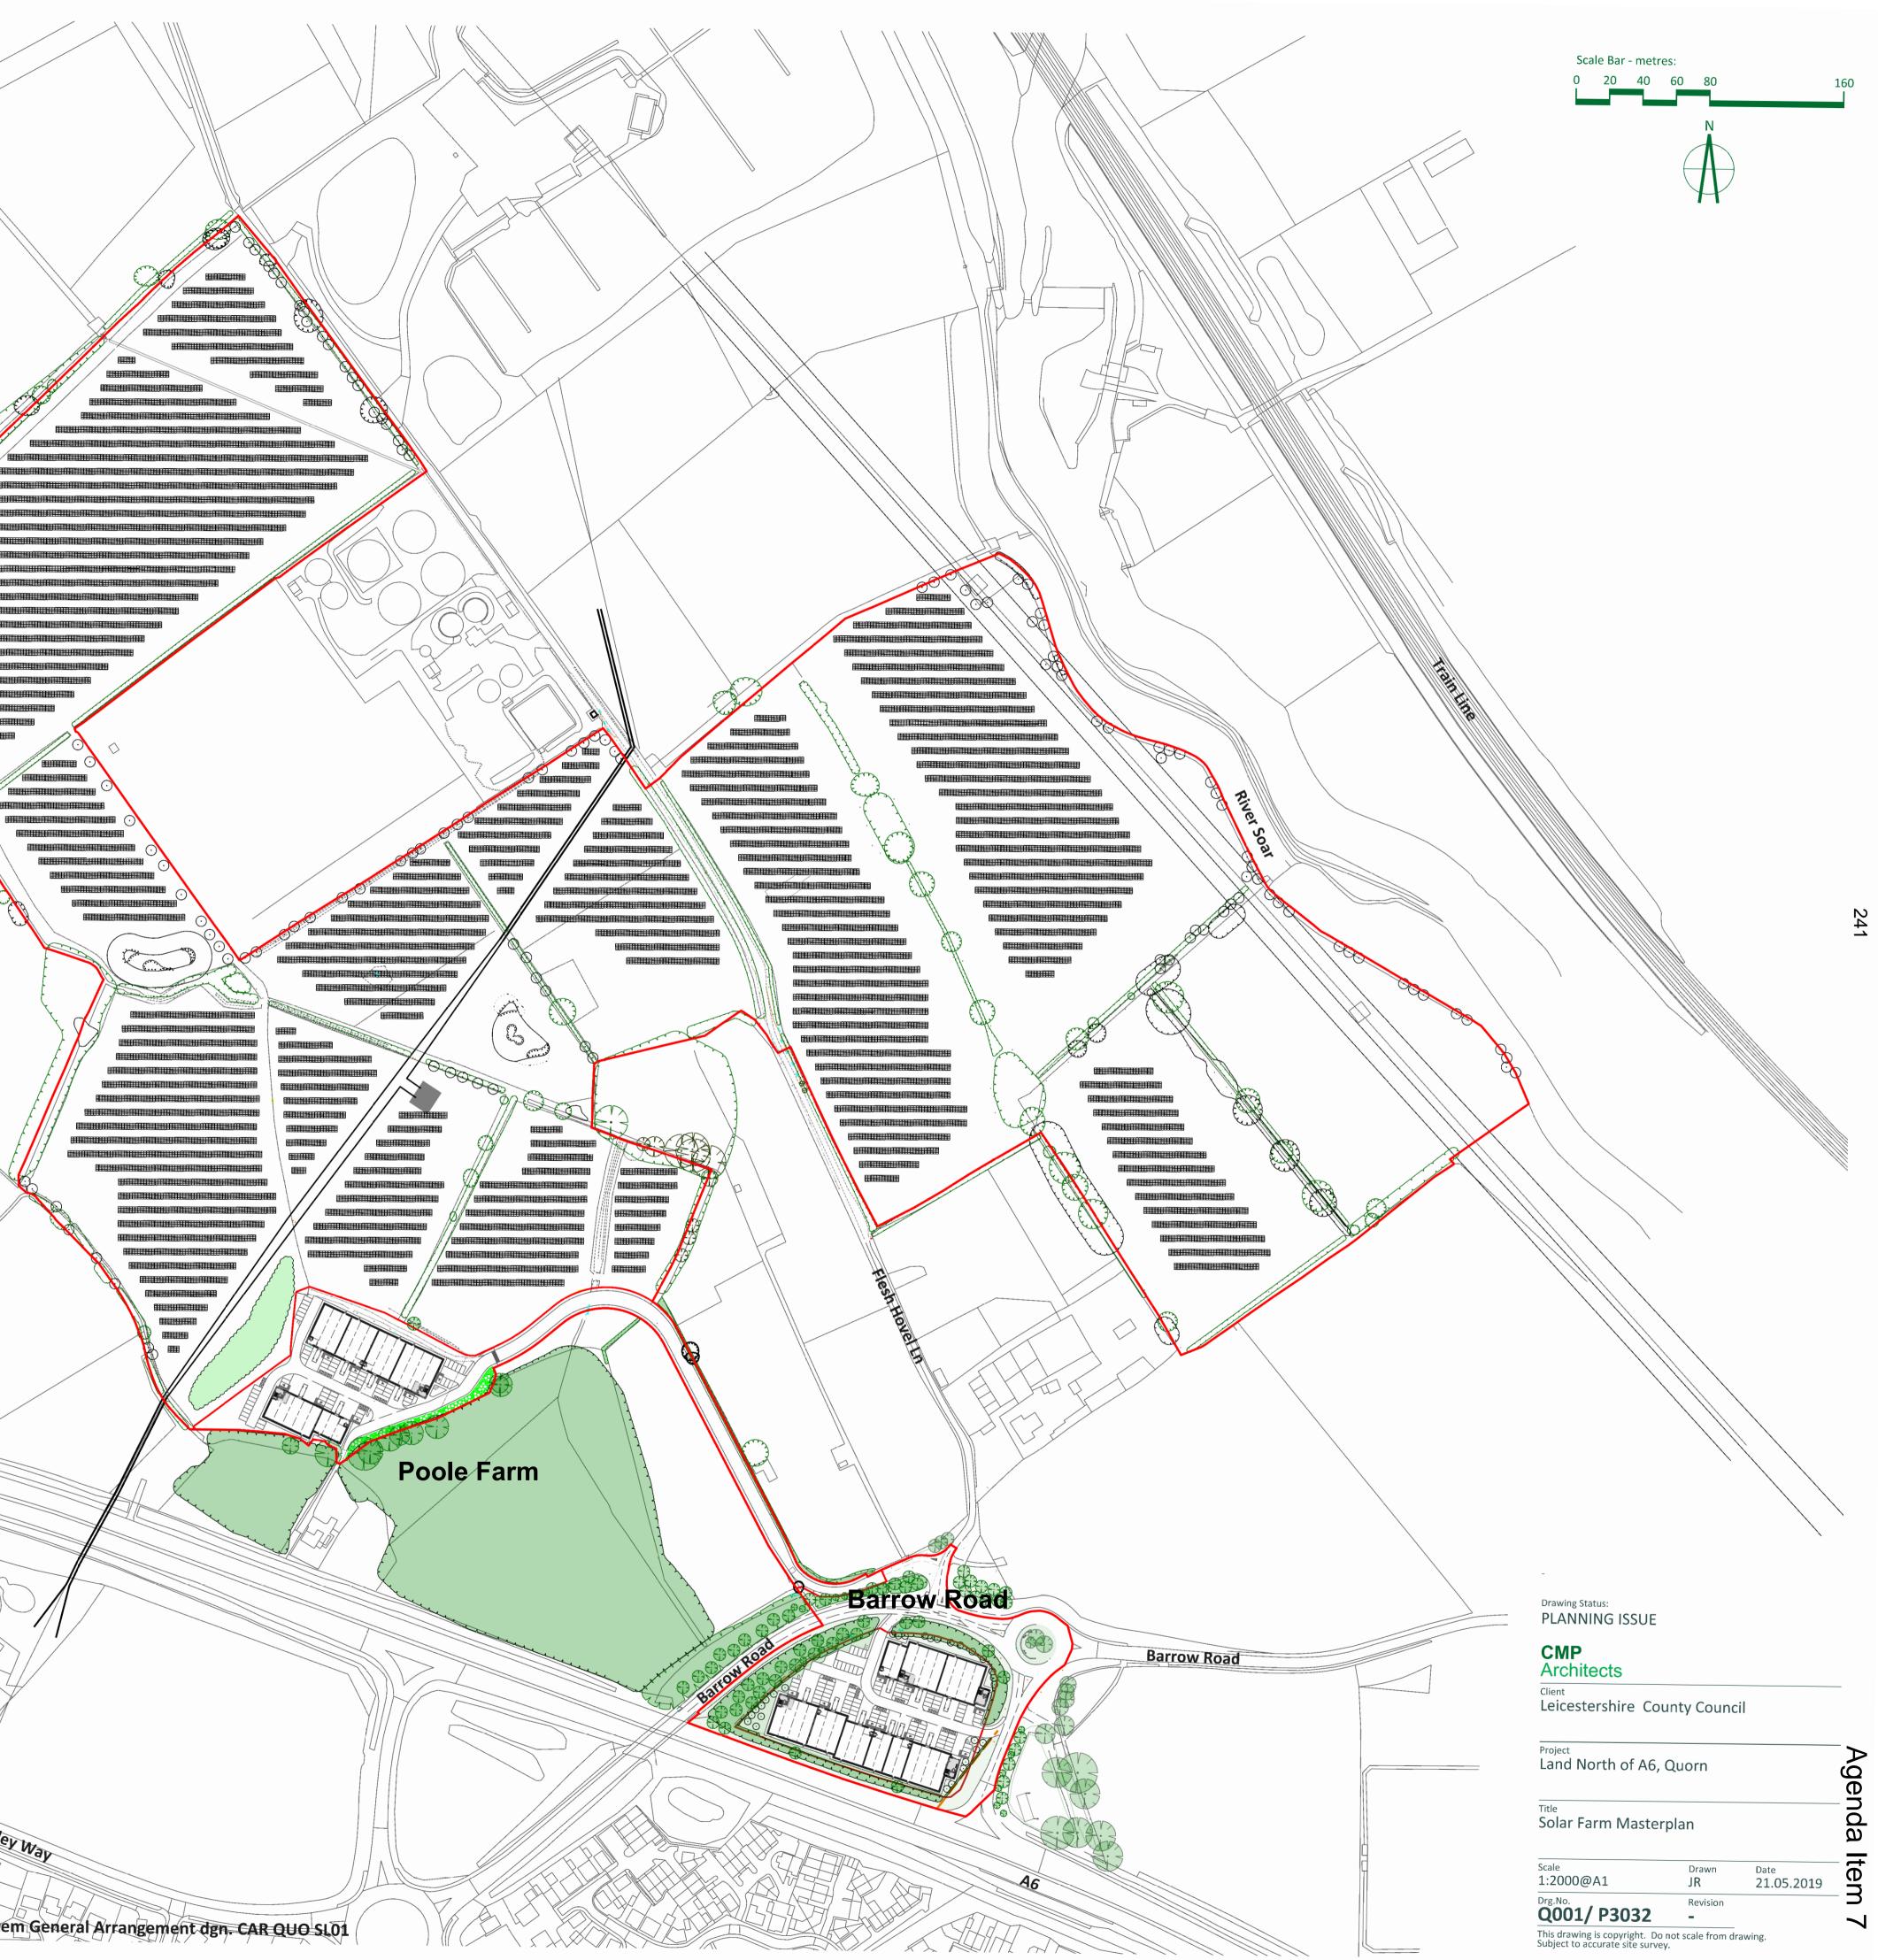

This page is intentionally left blank