
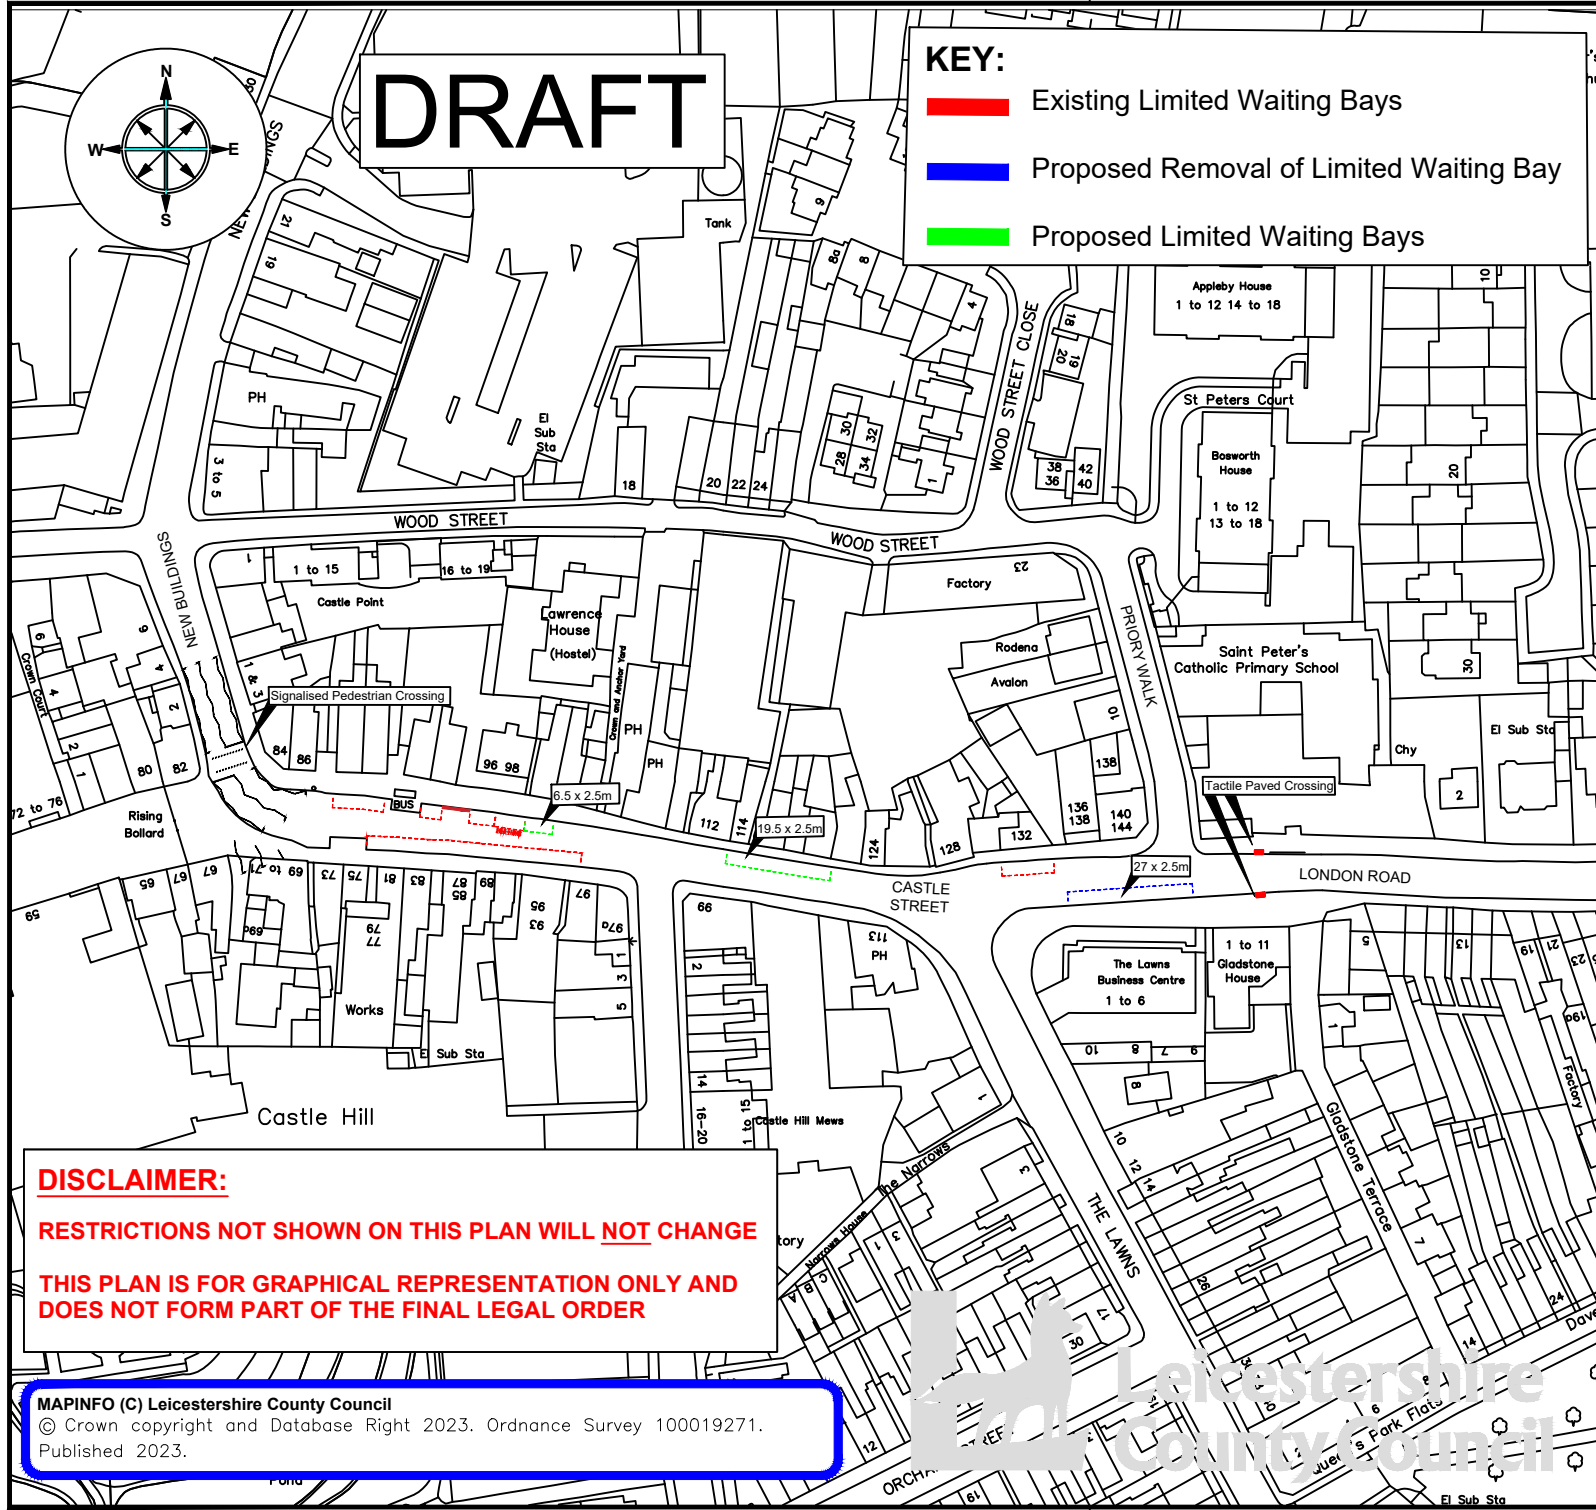


DRAFT

- KEY:**
- █ Existing Limited Waiting Bays
 - █ Proposed Removal of Limited Waiting Bay
 - █ Proposed Limited Waiting Bays

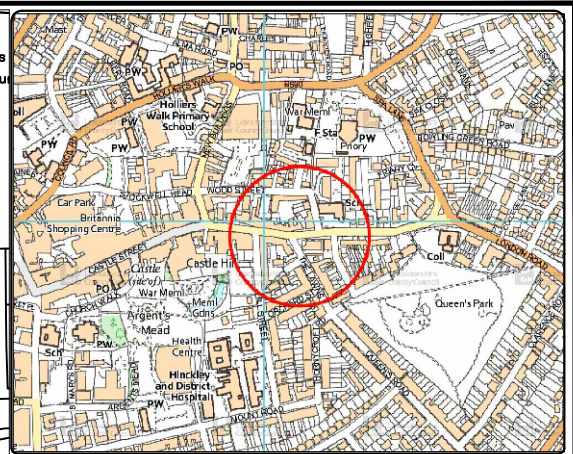

**ENVIRONMENT AND
TRANSPORT DEPARTMENT**

**ANN CARRUTHERS
DIRECTOR**

**NETWORK MANAGEMENT
DEVELOPMENT & GROWTH**

CASTLE STREET, HINCKLEY

TITLE:
DRAFT PLAN


| | | | |
|----------------|----------|------------|----------|
| DRAWING NUMBER | | SCALE | |
| DRAFT | | NTS | |
| PREPARED BY: | F JONES | DATE: | FEB 2023 |
| CHECKED BY: | S BURT | SIZE : | A4 |
| APPROVED BY: | A HUGHES | | |

COUNTY HALL * GLENFIELD * LEICESTER * LE3 8ST
Tel: 0116 3050001 * Fax: 0116 3050006




E-Mail address: customerservices@leics.gov.uk
Website: www.leicestershire.gov.uk

DISCLAIMER:
RESTRICTIONS NOT SHOWN ON THIS PLAN WILL NOT CHANGE
THIS PLAN IS FOR GRAPHICAL REPRESENTATION ONLY AND
DOES NOT FORM PART OF THE FINAL LEGAL ORDER

MAPINFO (C) Leicestershire County Council
© Crown copyright and Database Right 2023. Ordnance Survey 100019271.
Published 2023.

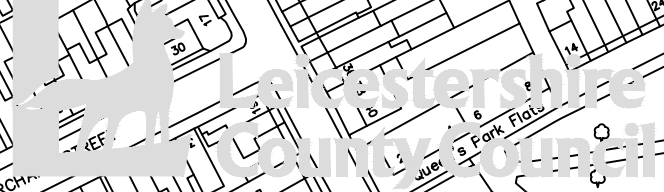

DRAFT

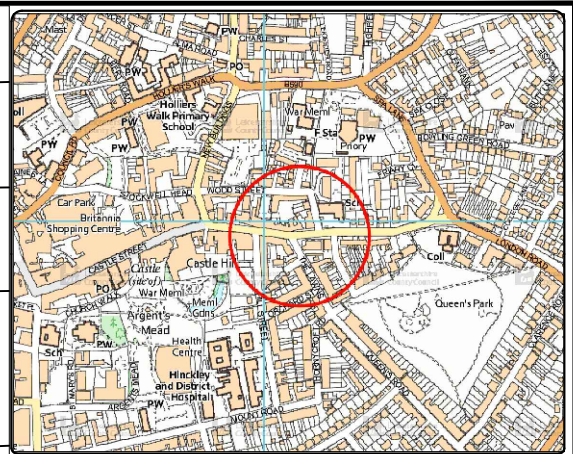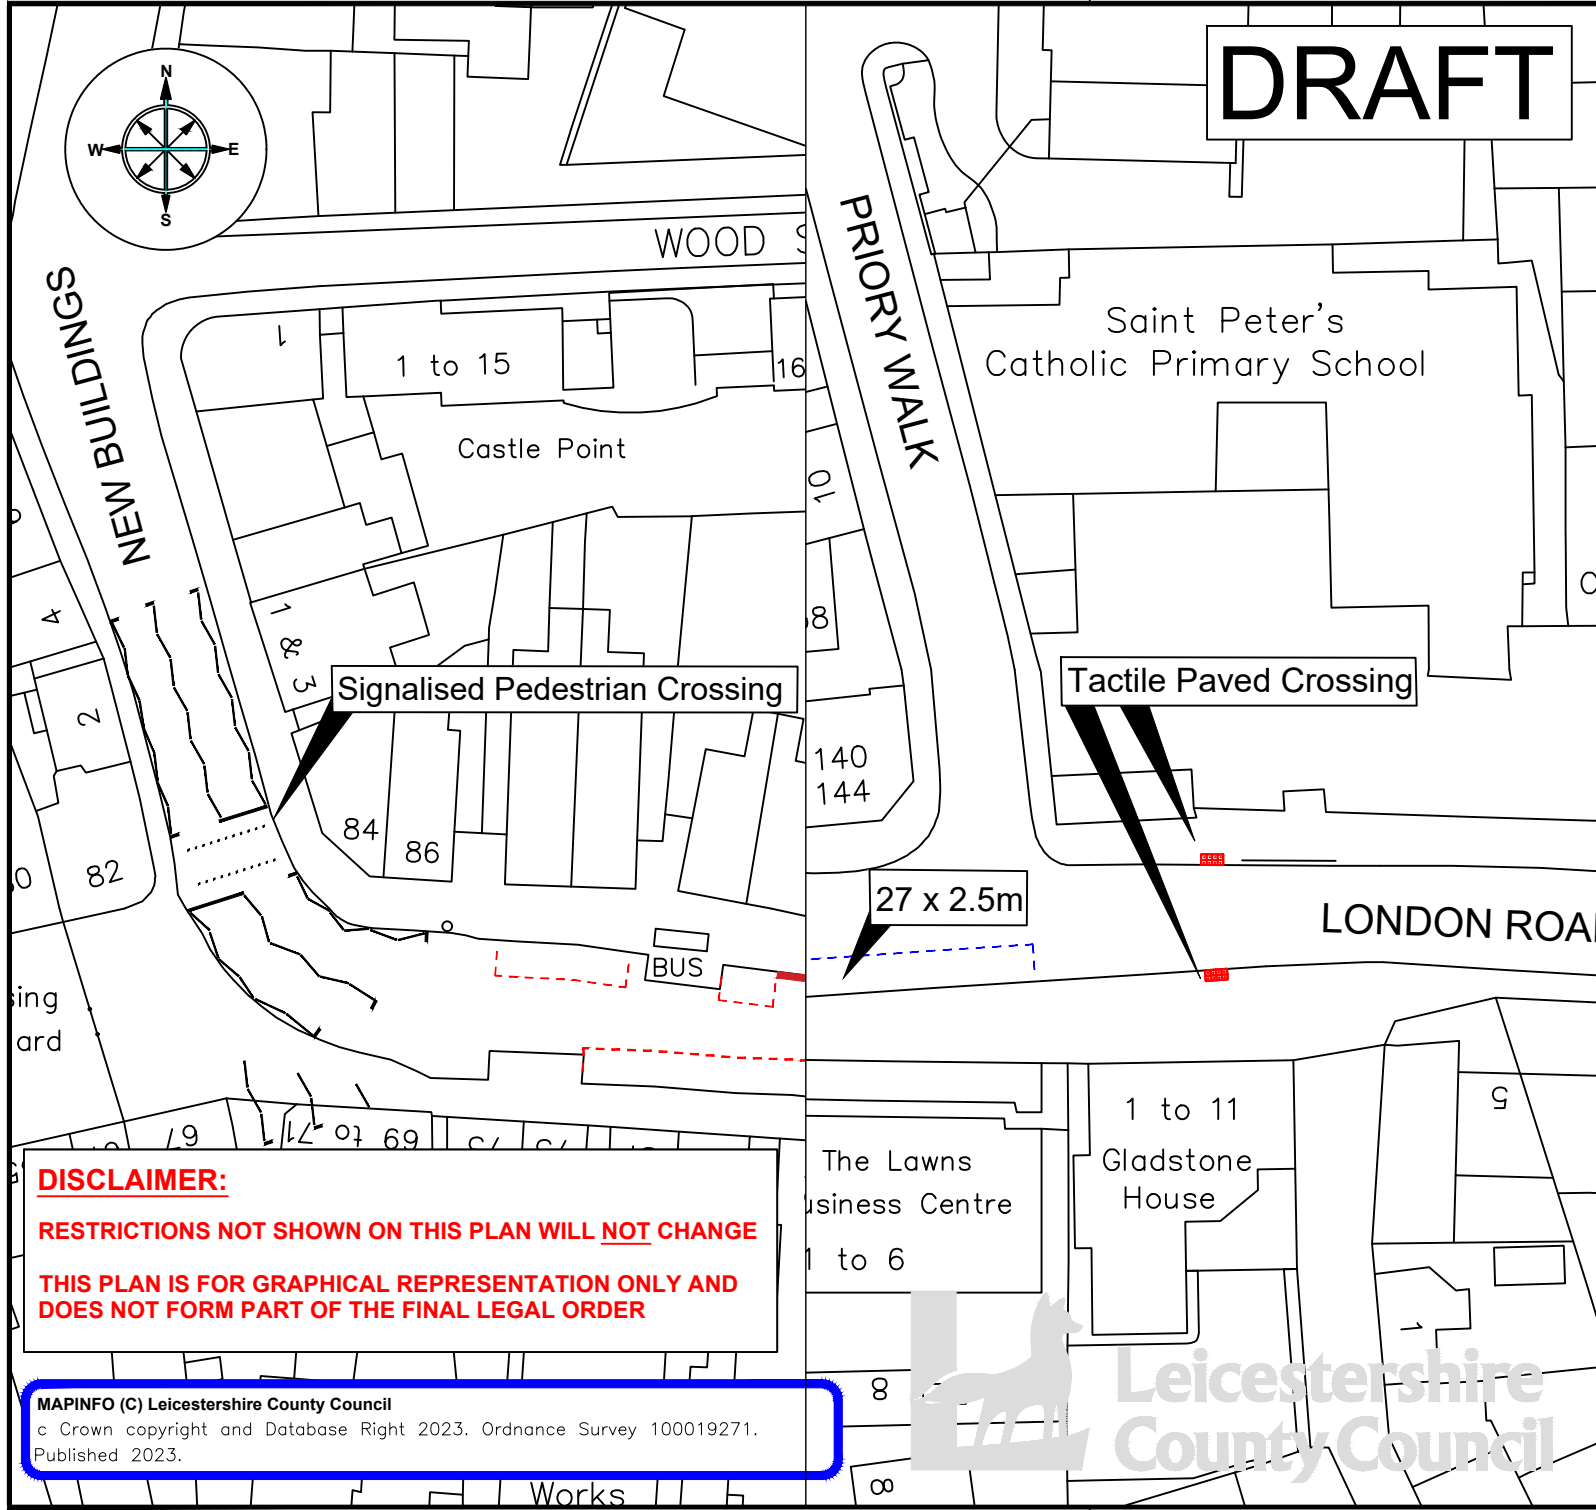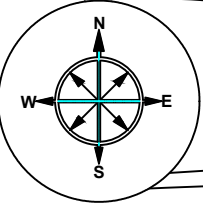

**ENVIRONMENT AND
TRANSPORT DEPARTMENT**

**ANN CARRUTHERS
DIRECTOR**

**NETWORK MANAGEMENT
DEVELOPMENT & GROWTH**

CASTLE STREET, HINCKLEY

TITLE:
DRAFT PLAN

| | | | |
|----------------|----------|------------|----------|
| DRAWING NUMBER | | SCALE | |
| DRAFT | | NTS | |
| PREPARED BY: | F JONES | DATE: | FEB 2023 |
| CHECKED BY: | S BURT | SIZE : | A4 |
| APPROVED BY: | A HUGHES | | |

COUNTY HALL * GLENFIELD * LEICESTER * LE3 8ST

Tel: 0116 3050001 * Fax: 0116 3050006

| | |
|-----------------|--|
| E-Mail address: | customerservices@leics.gov.uk |
| Website: | www.leicestershire.gov.uk |

DISCLAIMER:
RESTRICTIONS NOT SHOWN ON THIS PLAN WILL NOT CHANGE
THIS PLAN IS FOR GRAPHICAL REPRESENTATION ONLY AND DOES NOT FORM PART OF THE FINAL LEGAL ORDER

MAPINFO (C) Leicestershire County Council
 © Crown copyright and Database Right 2023. Ordnance Survey 100019271.
 Published 2023.

