



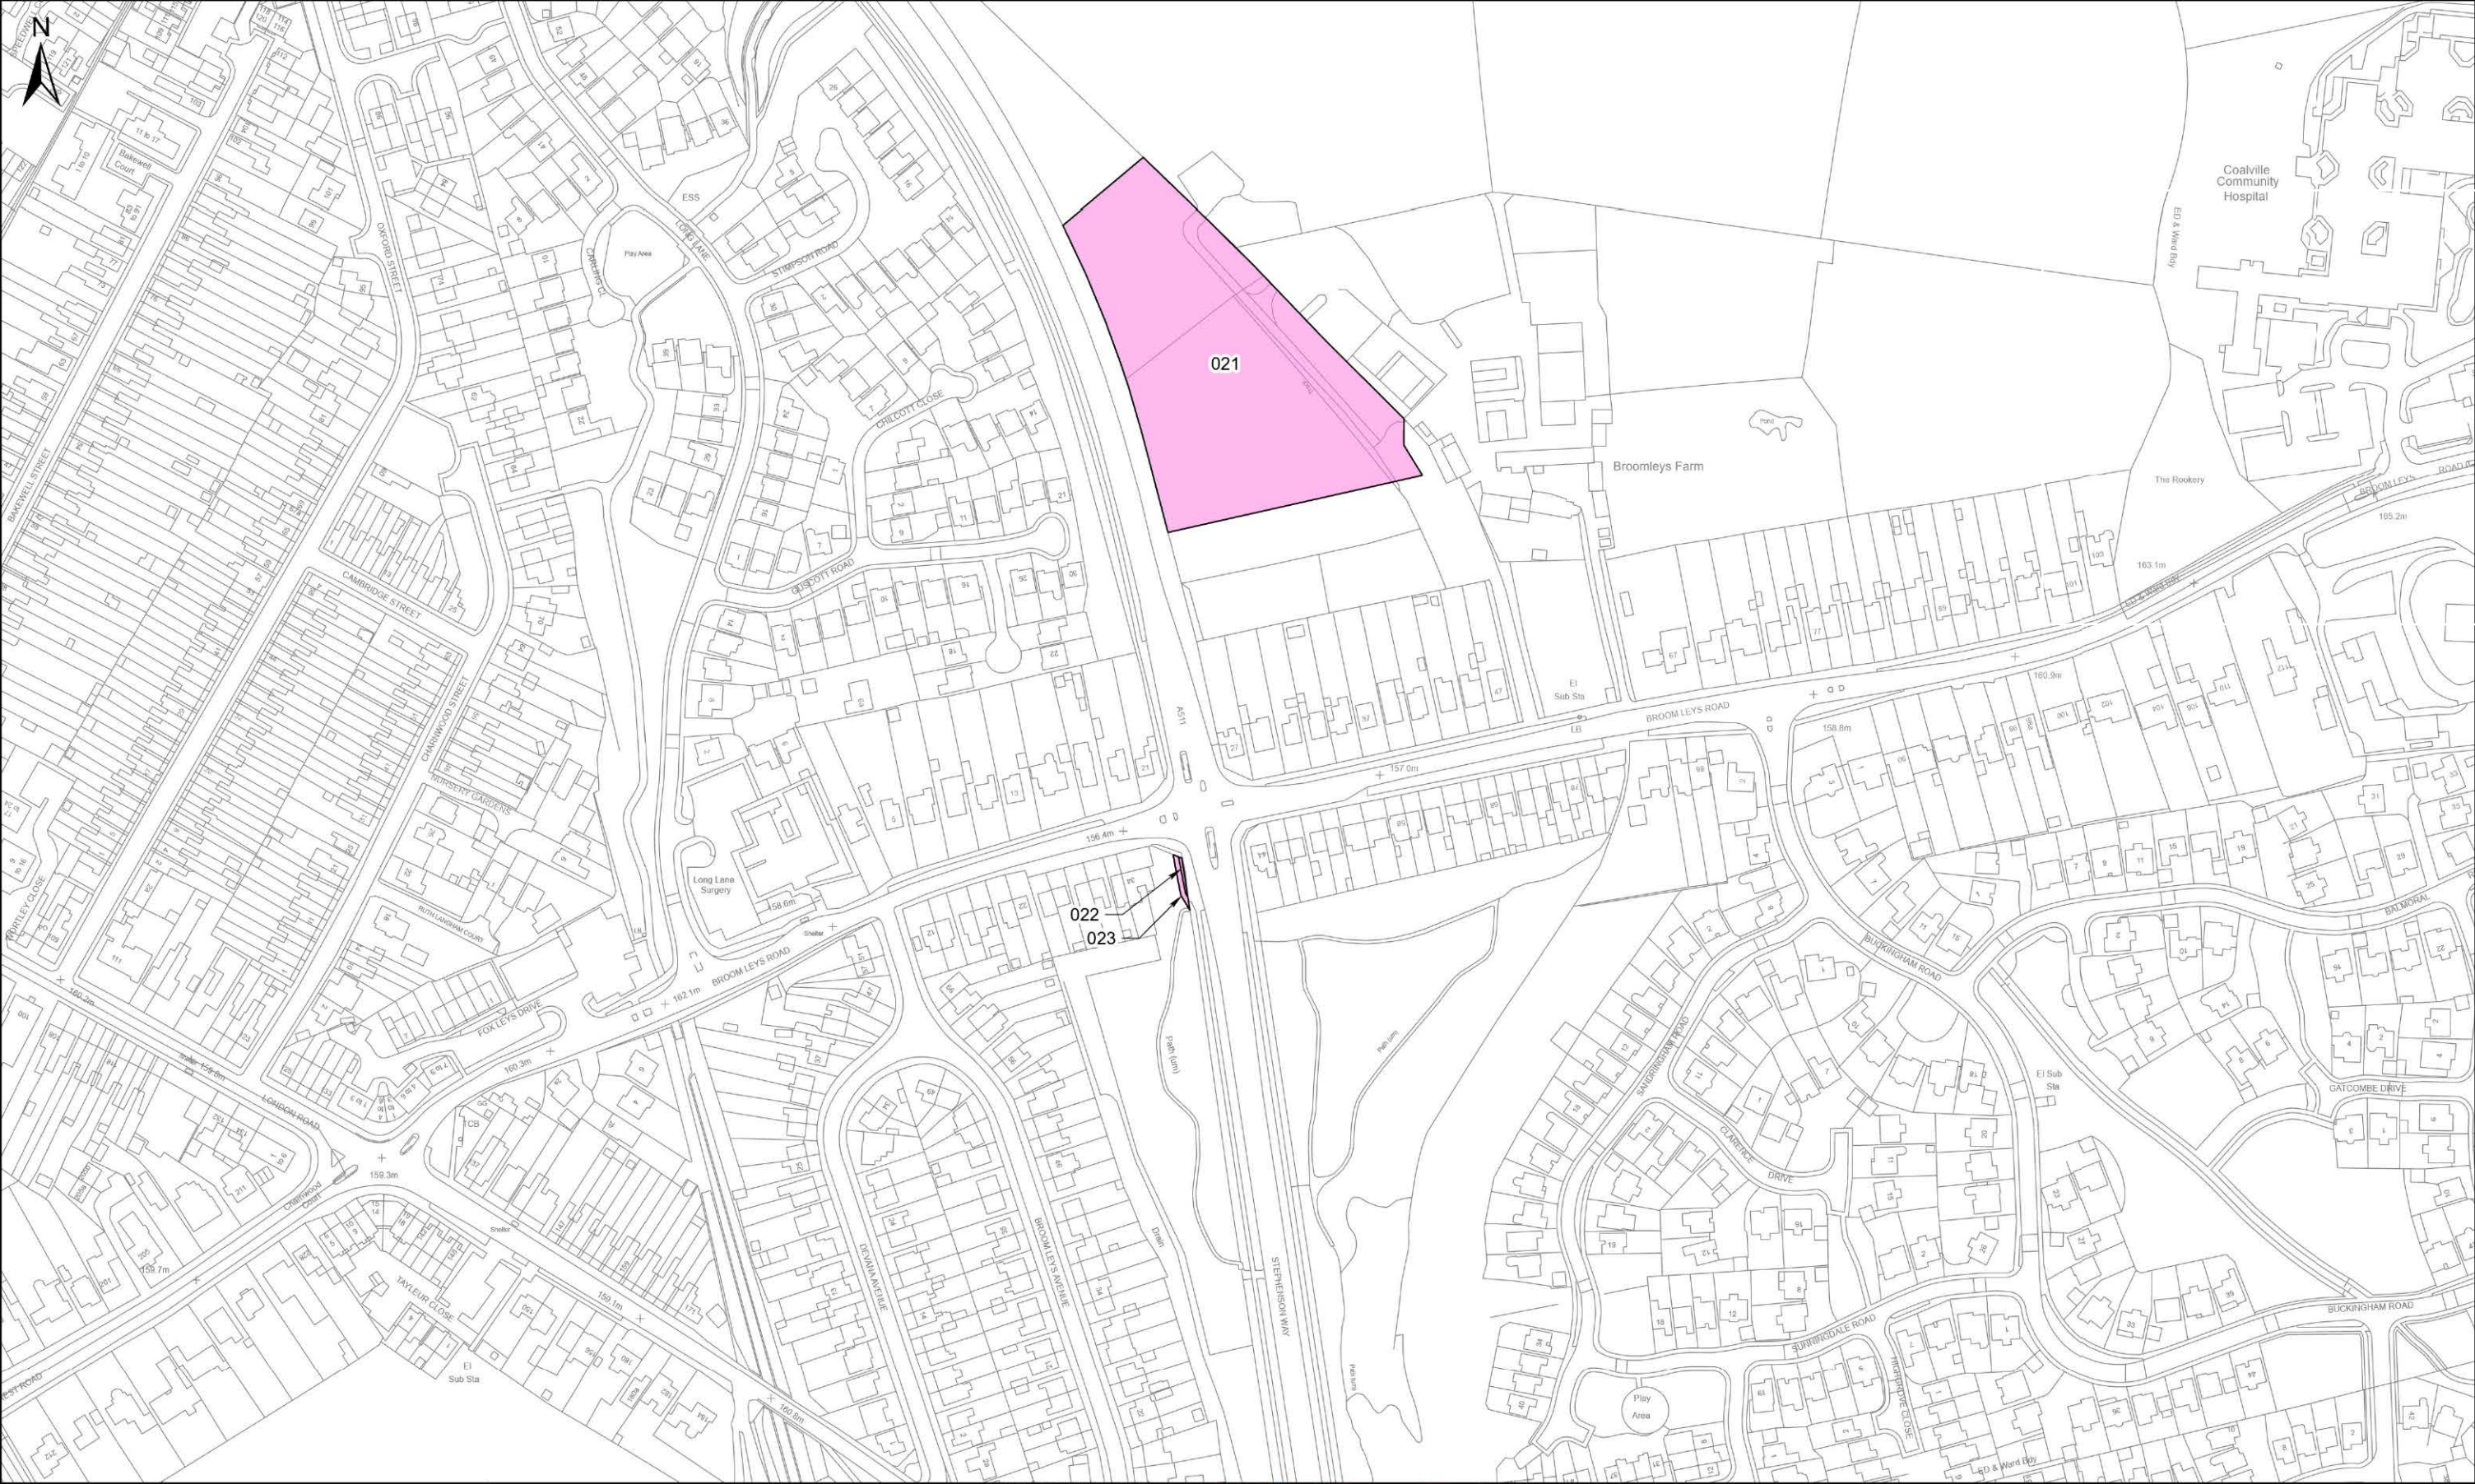


Client	 Leicestershire County Council
Project	A511 Growth Corridor, Coalville
Project Number	536353
Title Plan	BROOM LEYS PLOT PLAN LCC-A511-GCC-PP-BL

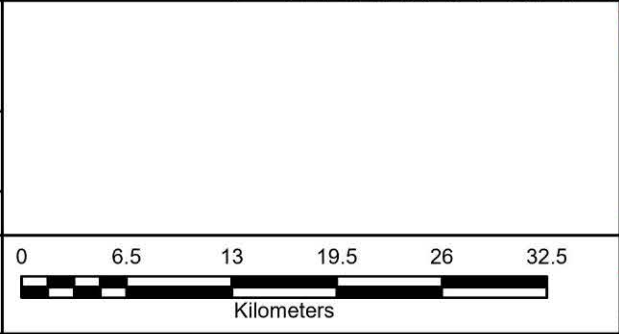


LEGEND
 Land Take

	Olympus House Olympus Park Quedgeley Gloucester GL2 4NF Phone: 01452 880000
MAP CENTRE: 443659E 314041N	
SCALE:	1:2,500
PAPER SIZE:	A3
DRAWN:	DLG
CHECKED:	LA
VERSION:	1
DATE:	17/08/2023

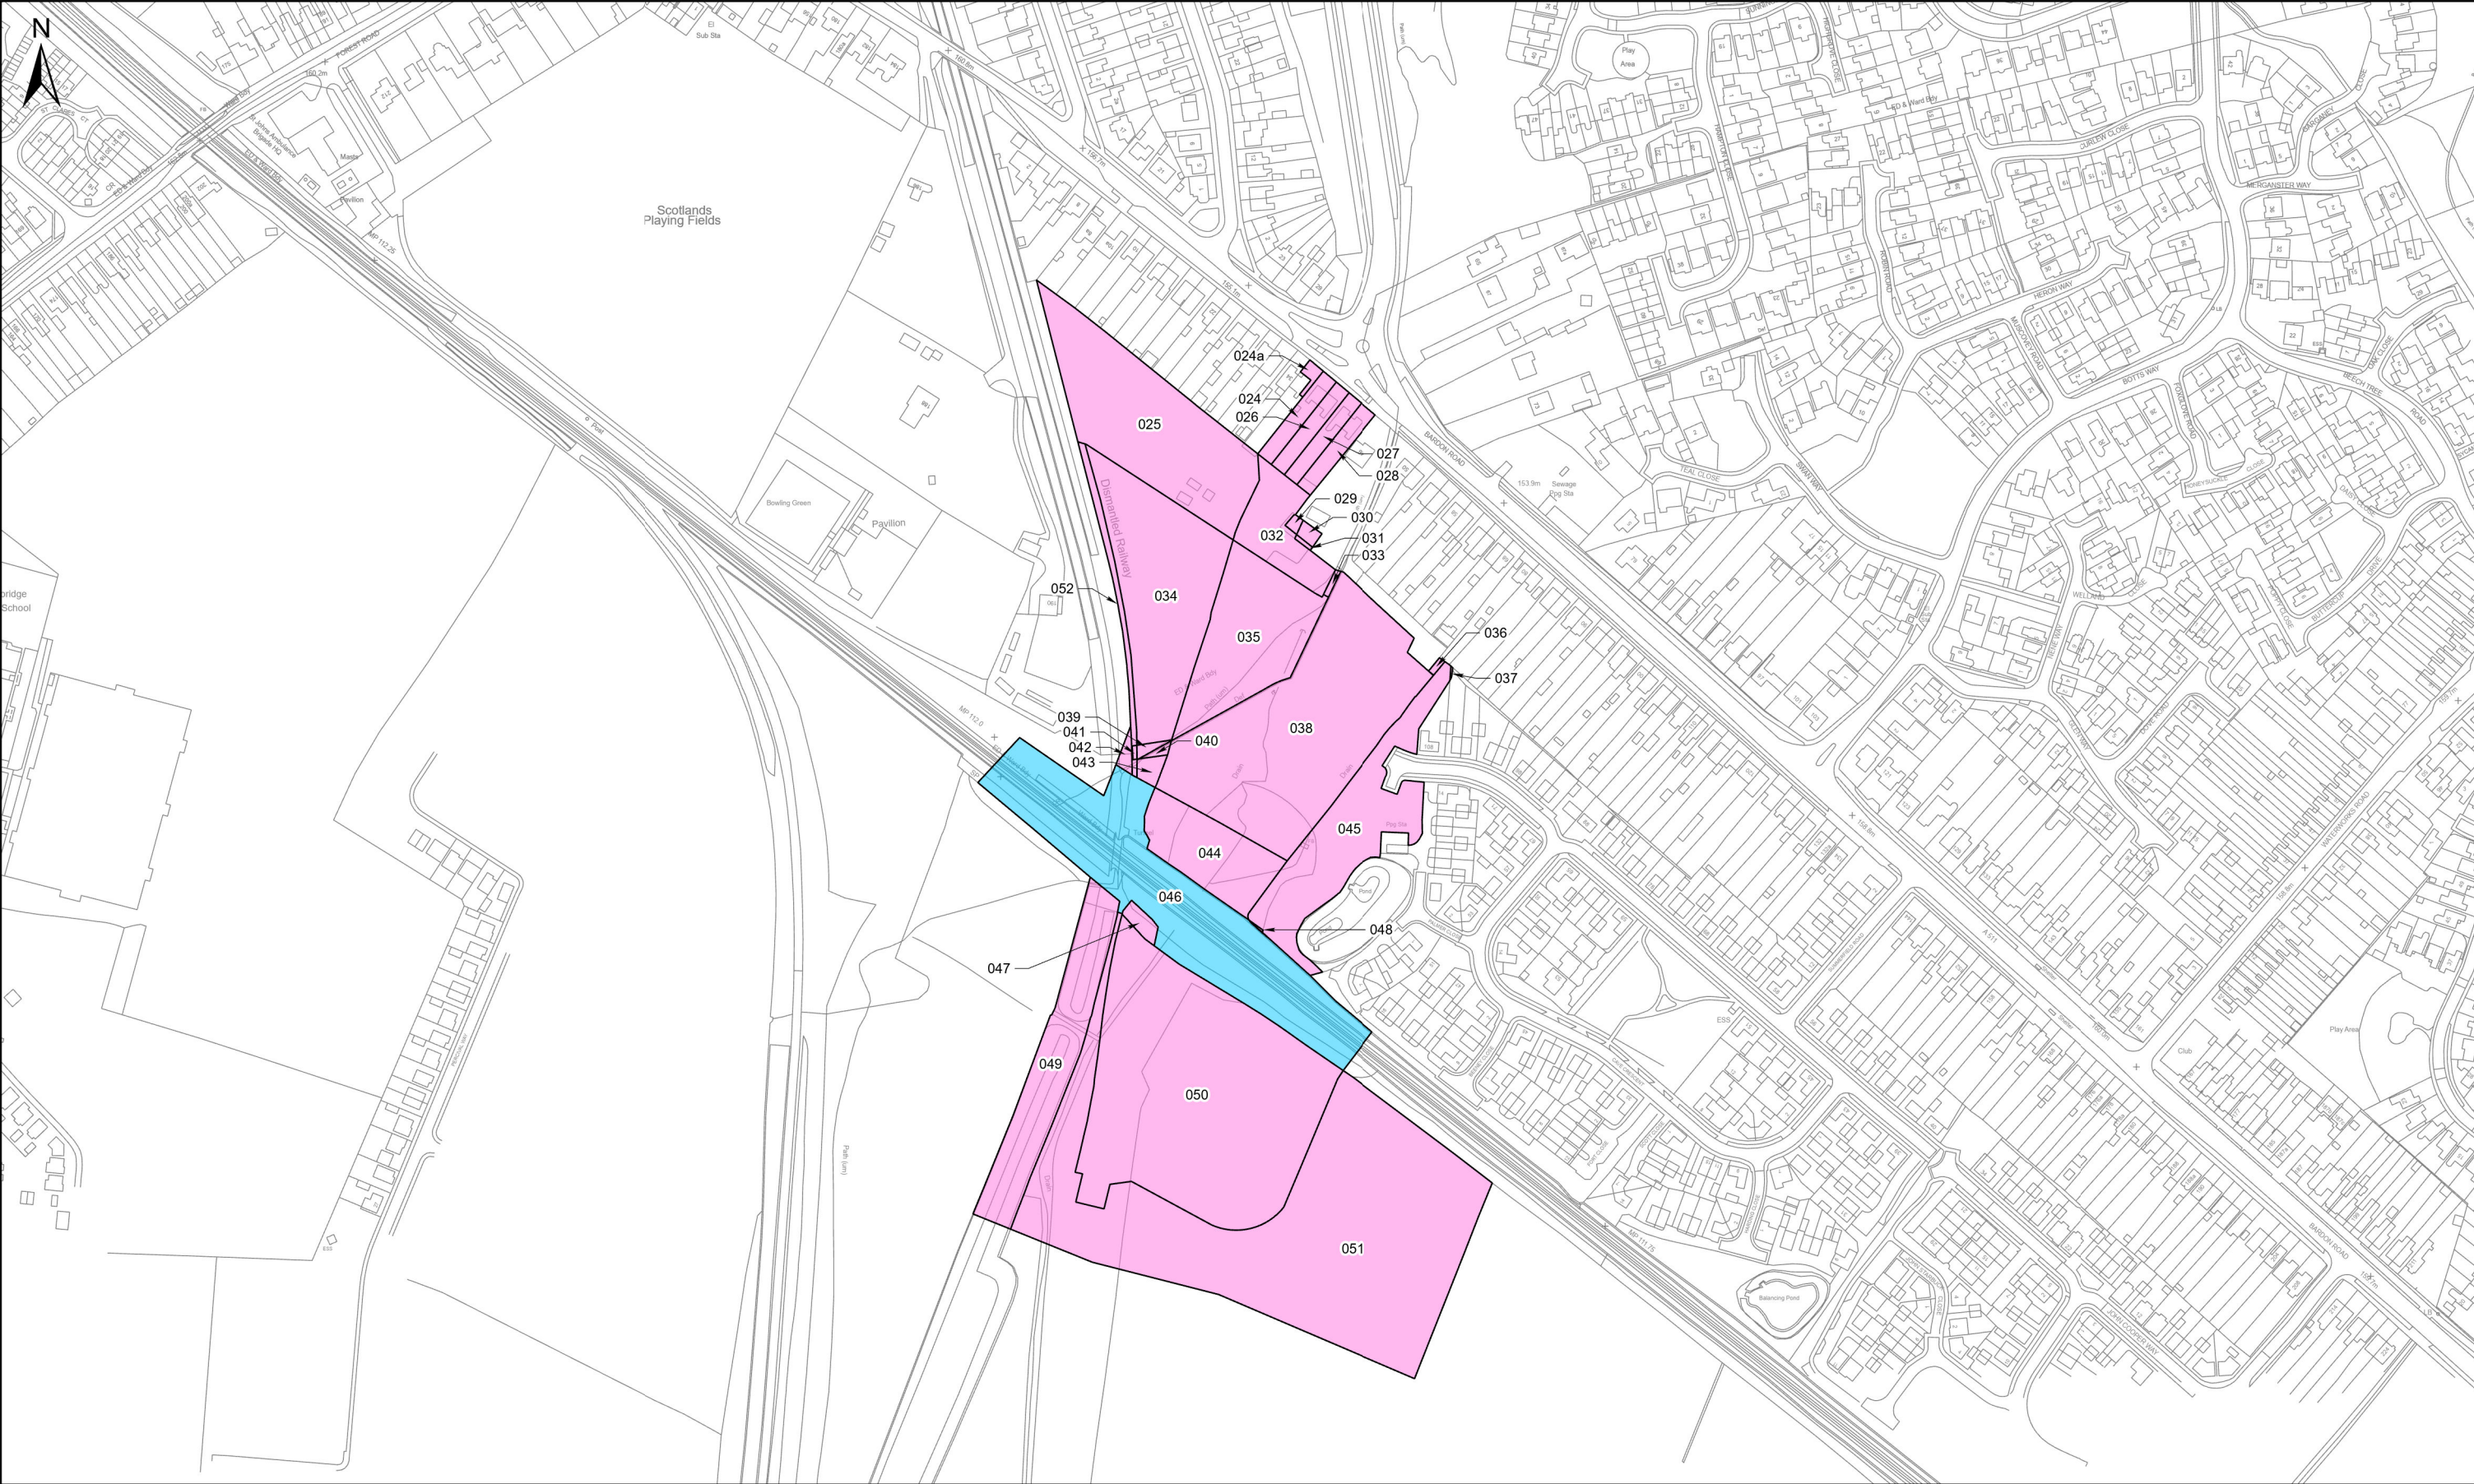


Client	 Leicestershire County Council
Project	A511 Growth Corridor, Coalville
Project Number	536353
Title Plan	BARDON ROAD PLOT PLAN LCC-A511-GCC-PP-BR

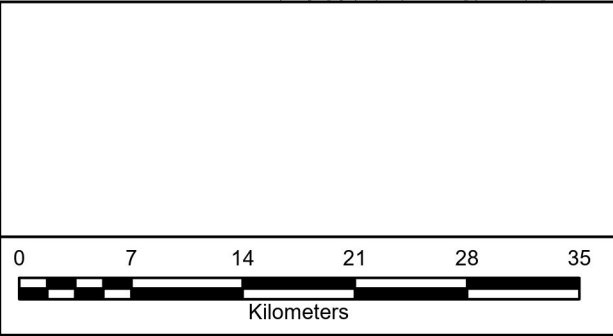


LEGEND			
	Land Take		
	Rights to be Acquired		

 Bruton Knowles Olympus House Olympus Park Quedgeley Gloucester GL2 4NF Phone: 01452 880000			
MAP CENTRE: 443621E 313421N			
SCALE:	1:3,200	PAPER SIZE:	A3
DRAWN:	DLG	CHECKED:	LA
VERSION:	1	DATE:	13/09/2023

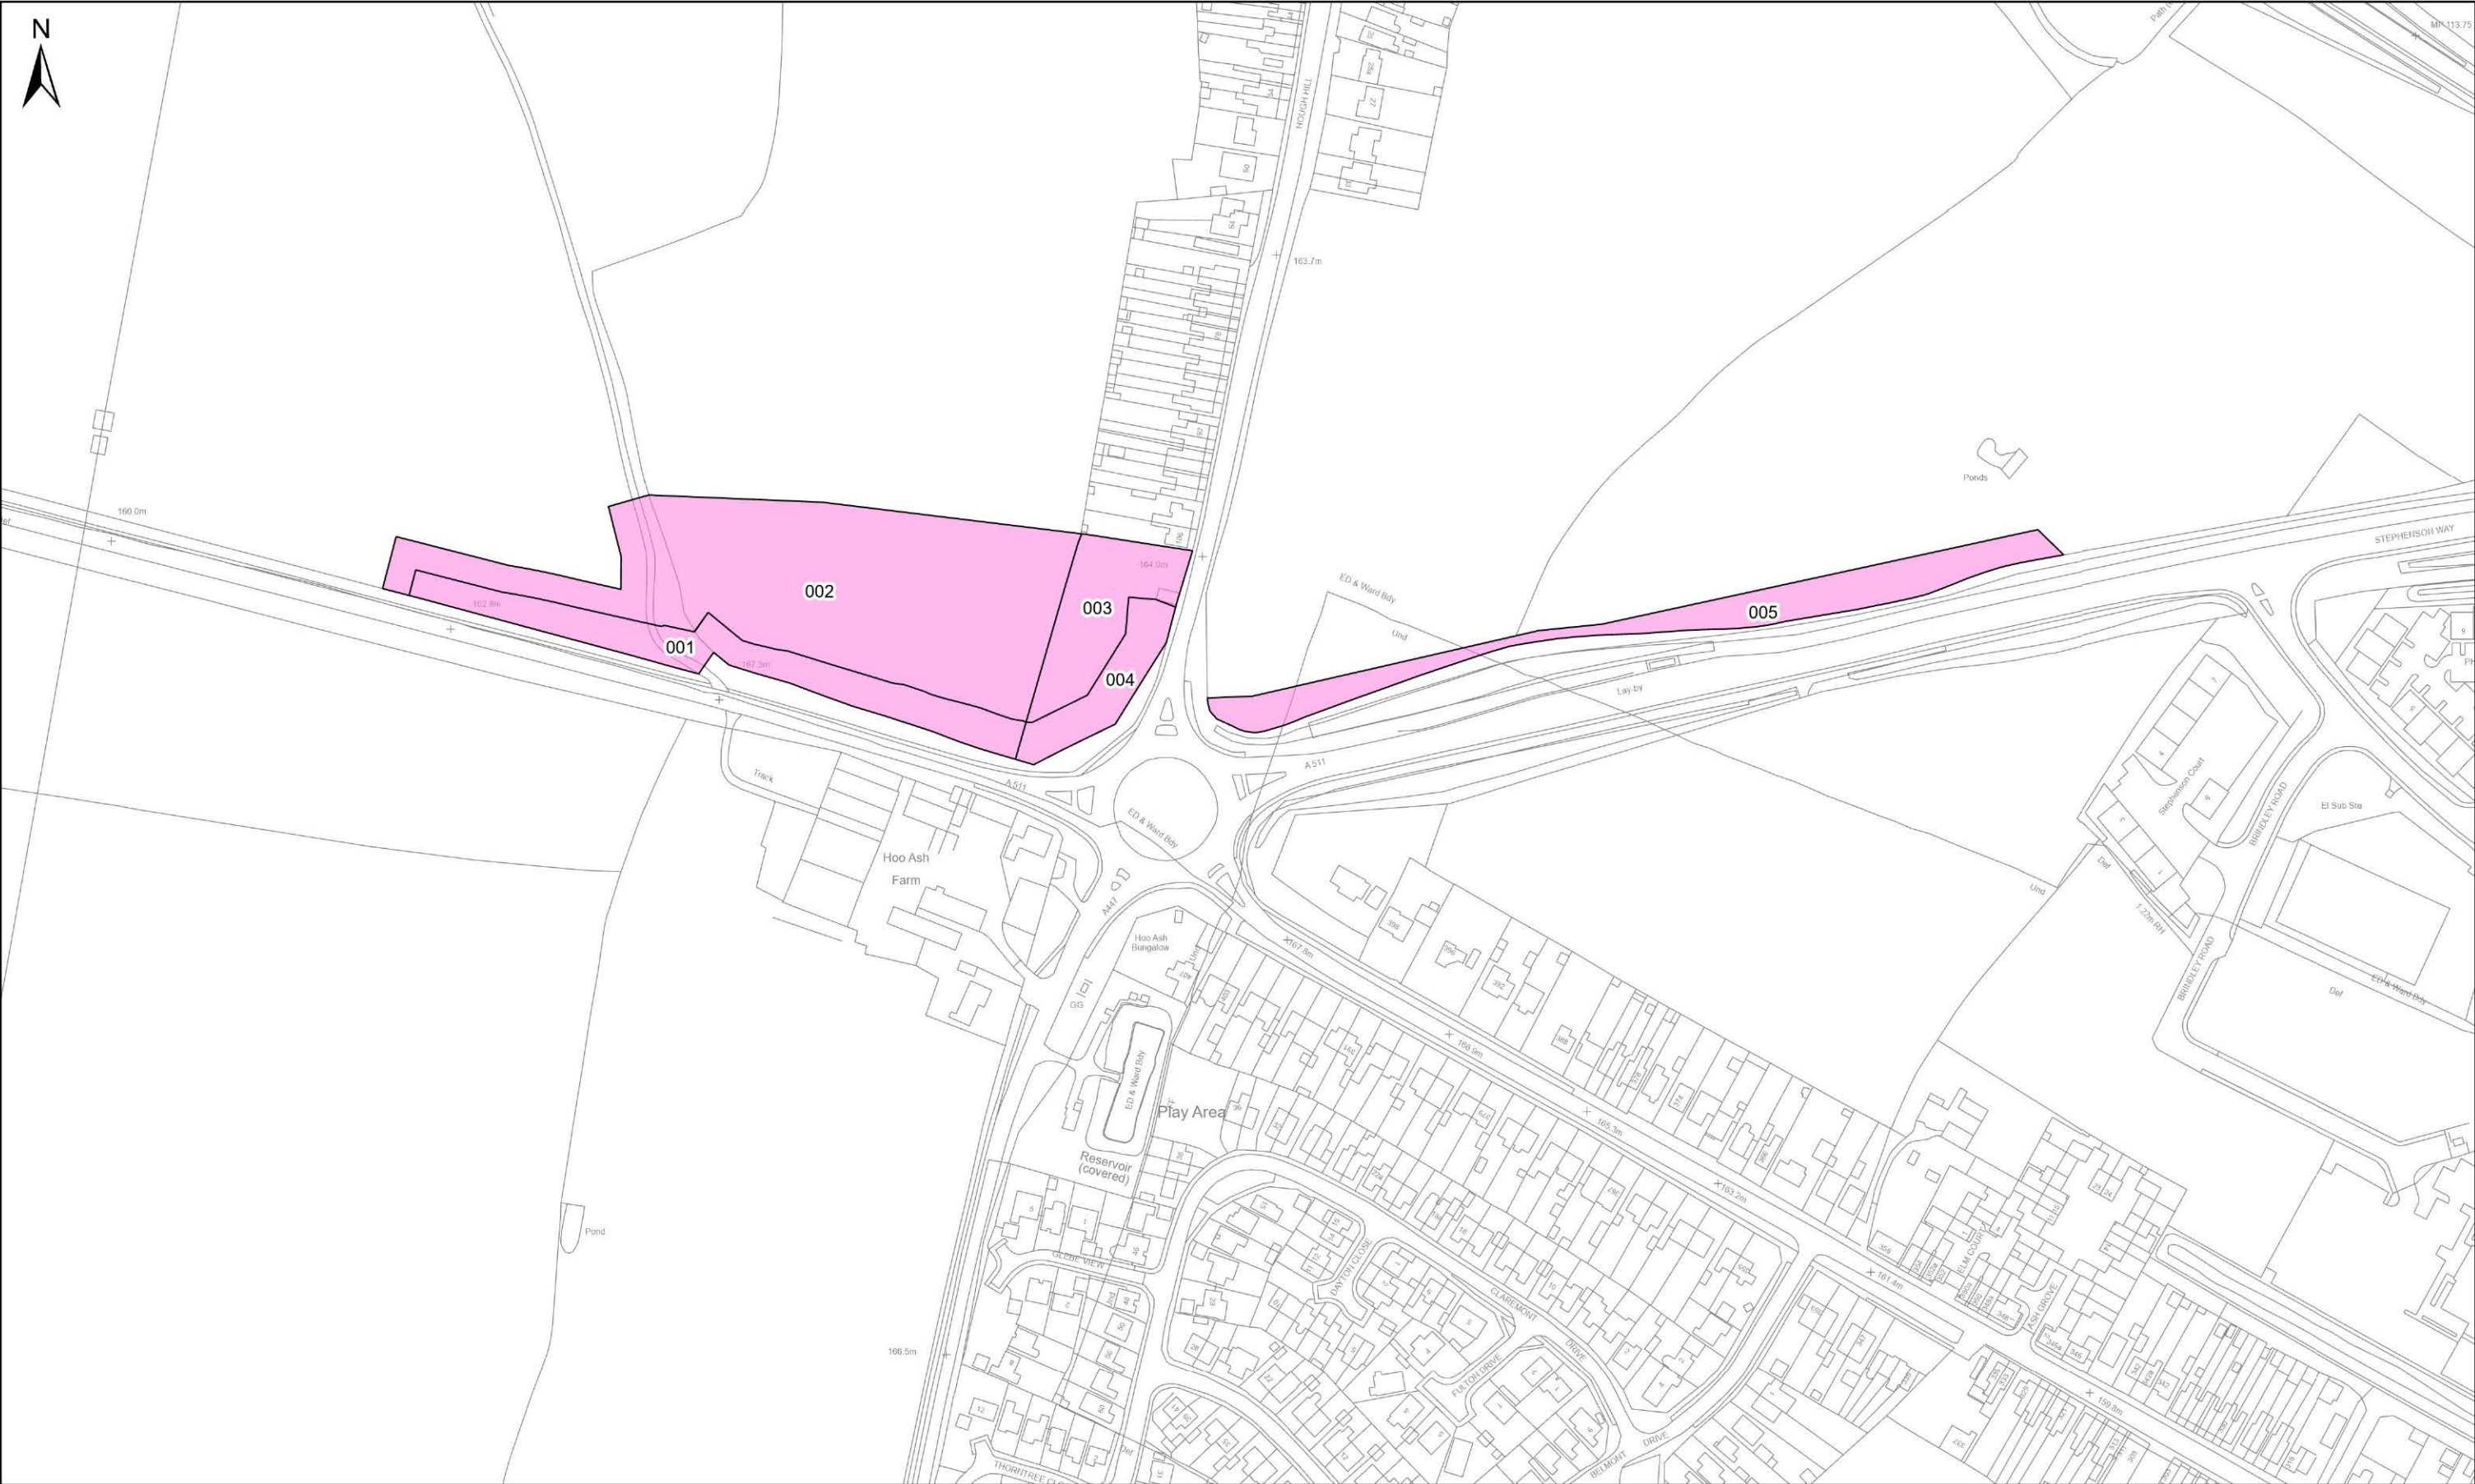


Client	 Leicestershire County Council
Project	A511 Growth Corridor, Coalville
Project Number	536353
Title Plan	HOO ASH RDB PLOT PLAN LCC-A511-GCC-PP-HAR

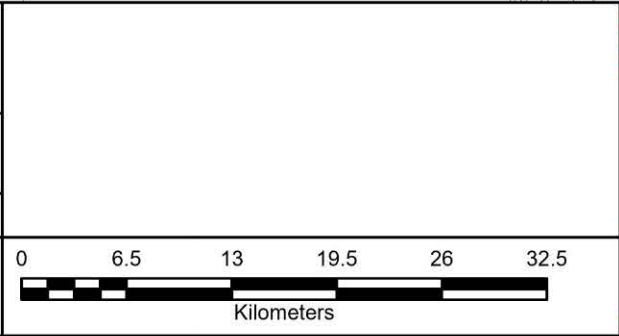


LEGEND
 Land Take

	Olympus House Olympus Park Quedgeley Gloucester GL2 4NF Phone: 01452 880000
MAP CENTRE: 441009E 315053N	
SCALE: 1:2,500	PAPER SIZE: A3
DRAWN: DLG	CHECKED: LA
VERSION: 1	DATE: 17/08/2023

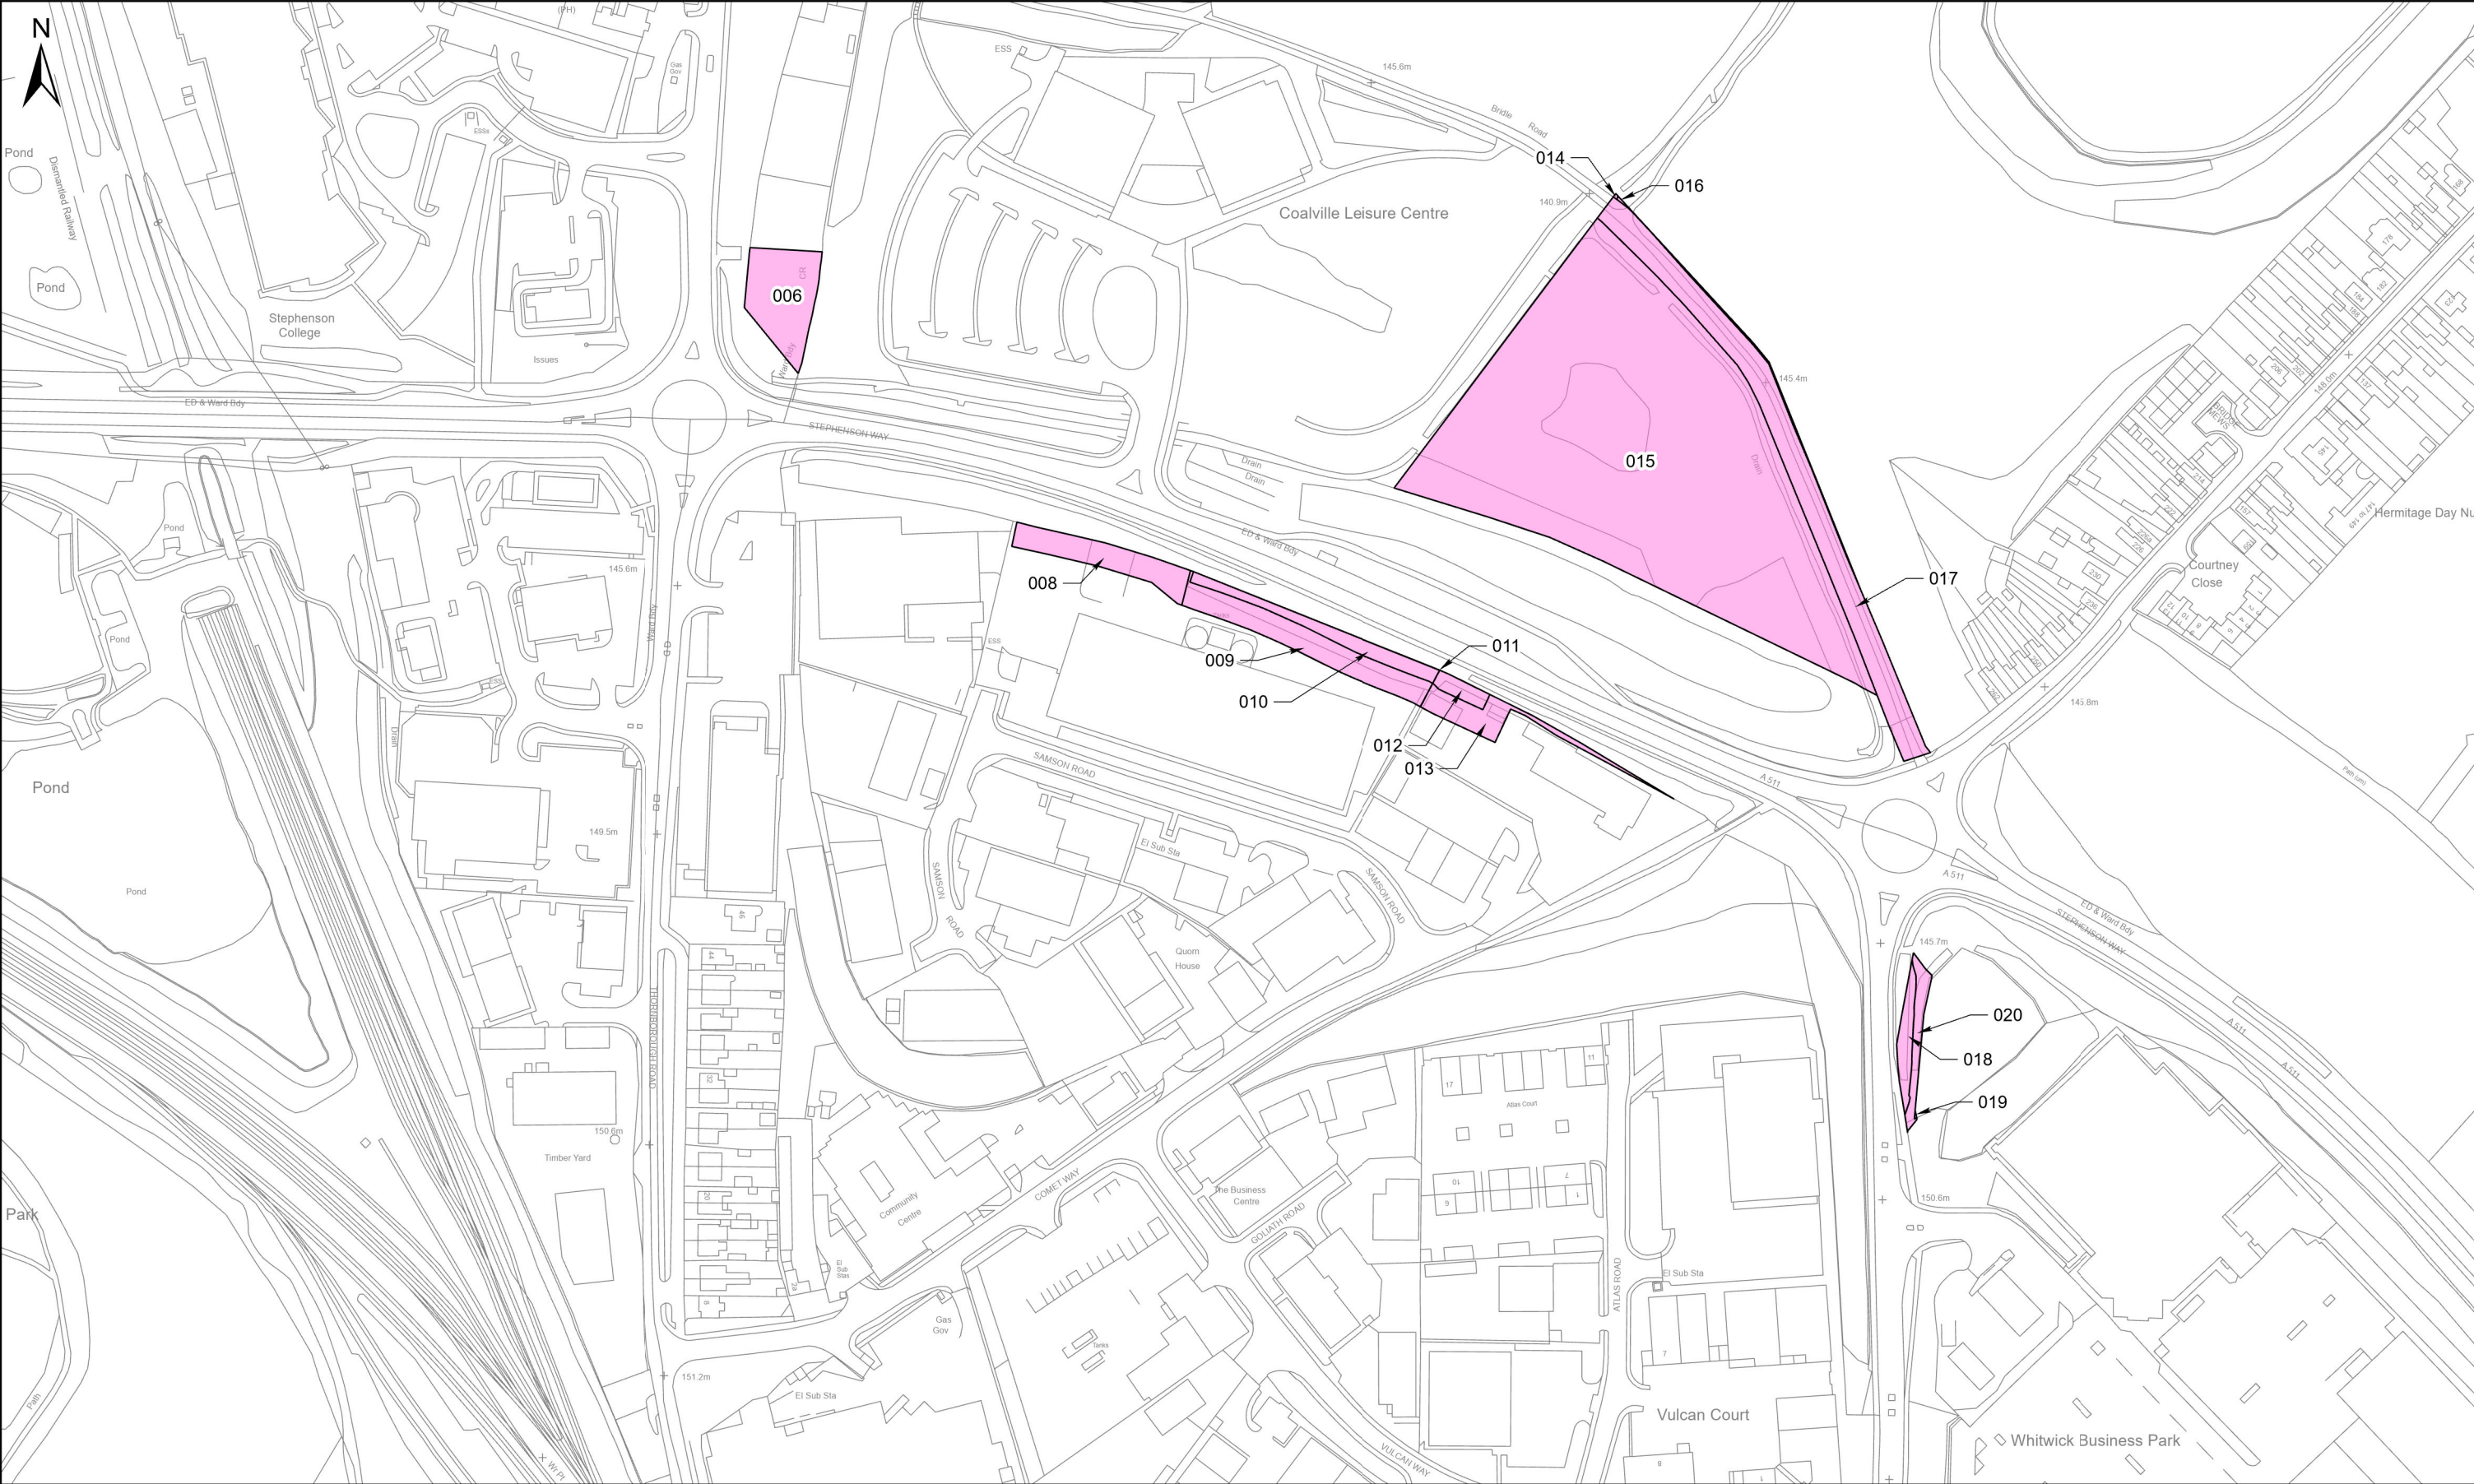


Client	 Leicestershire County Council
Project	A511 Growth Corridor, Coalville
Project Number	536353
Title Plan	THORNBOROUGH / STEVENSON WAY PLOT PLAN LCC-A511-GCC-PP-TSW


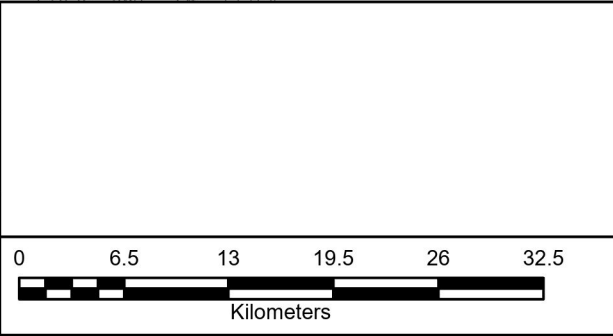


LEGEND
 Land Take

	Olympus House Olympus Park Quedgeley Gloucester GL2 4NF Phone: 01452 880000
MAP CENTRE: 442585E 315041N	
SCALE: 1:2,500	PAPER SIZE: A3
DRAWN: DLG	CHECKED: LA
VERSION: 1	DATE: 13/09/2023

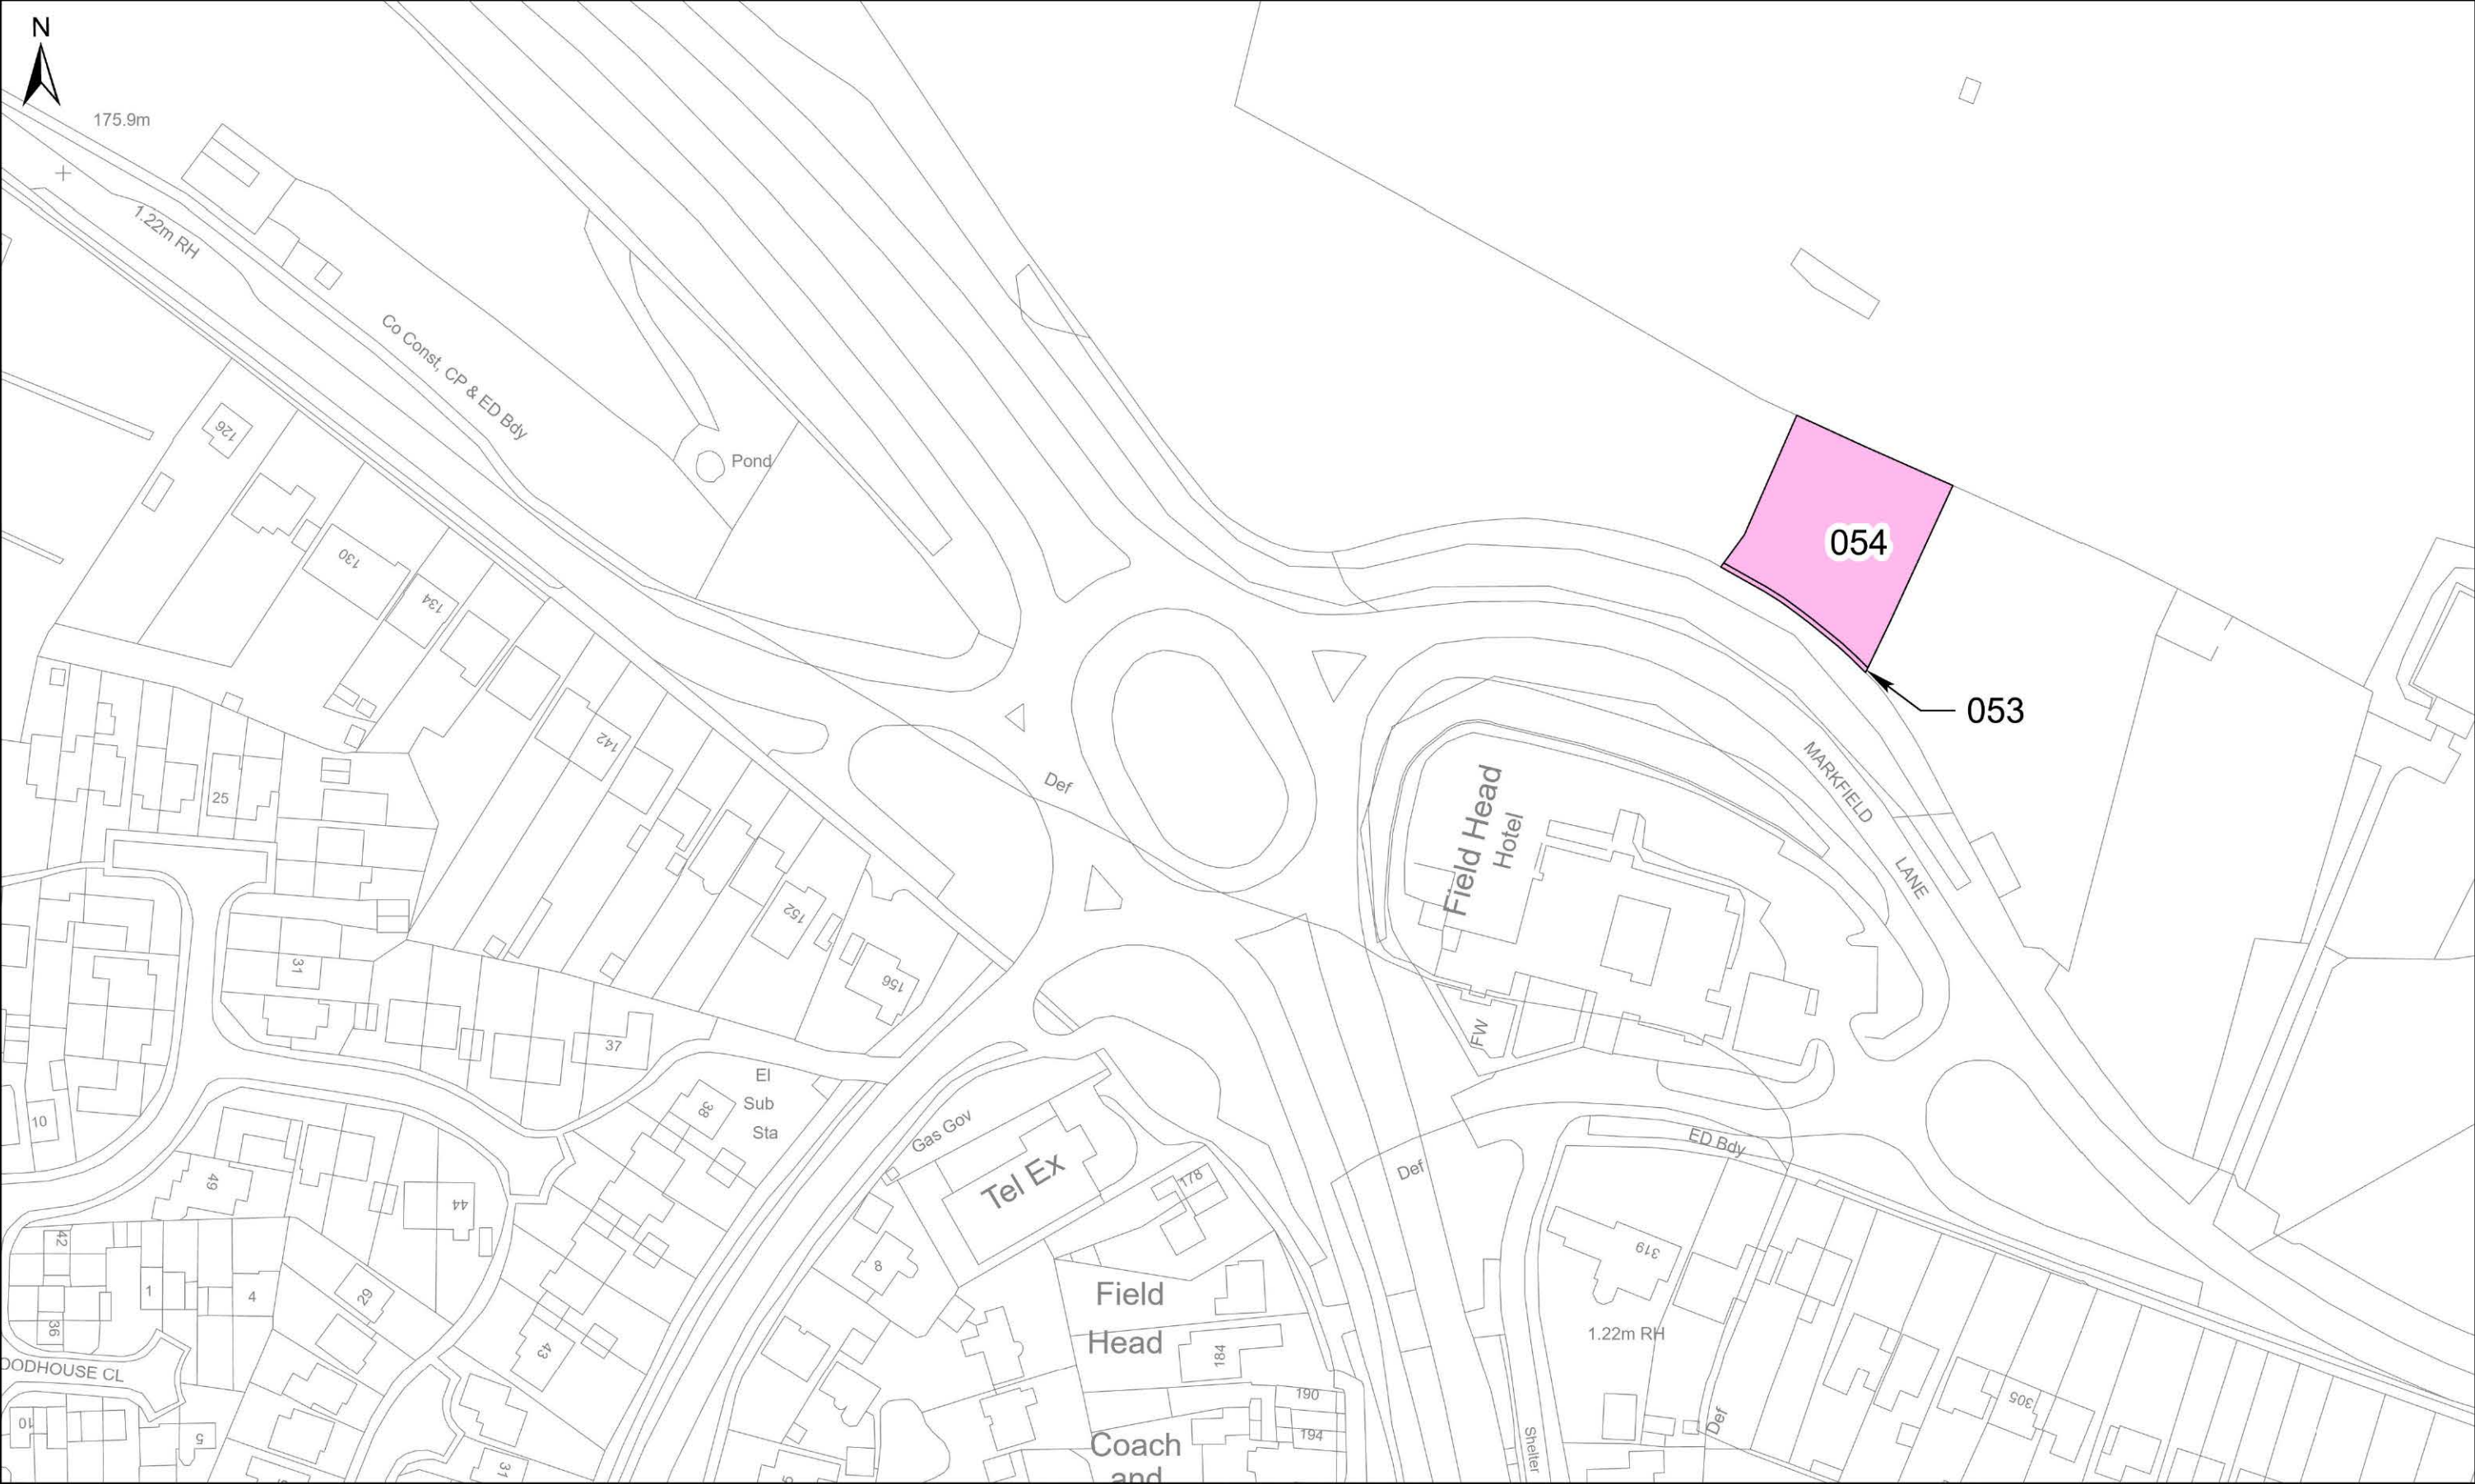

Client	 Leicestershire County Council
Project	A511 Growth Corridor, Coalville
Project Number	536353
Title Plan	FIELD HEAD PLOT PLAN LCC-A511-GCC-PP-FH

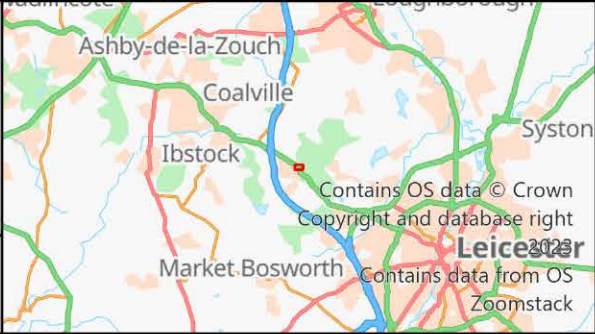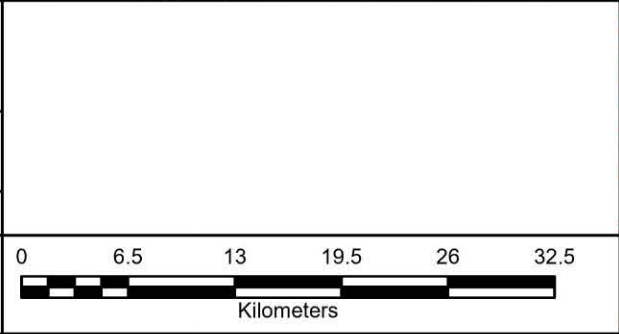

LEGEND			
	Land Take		

 Olympus House Olympus Park Quedgeley Gloucester GL2 4NF Phone: 01452 880000			
MAP CENTRE: 449633E 310165N			
SCALE:	1:1,250	PAPER SIZE:	A3
DRAWN:	DLG	CHECKED:	LA
VERSION:	1	DATE:	17/08/2023