


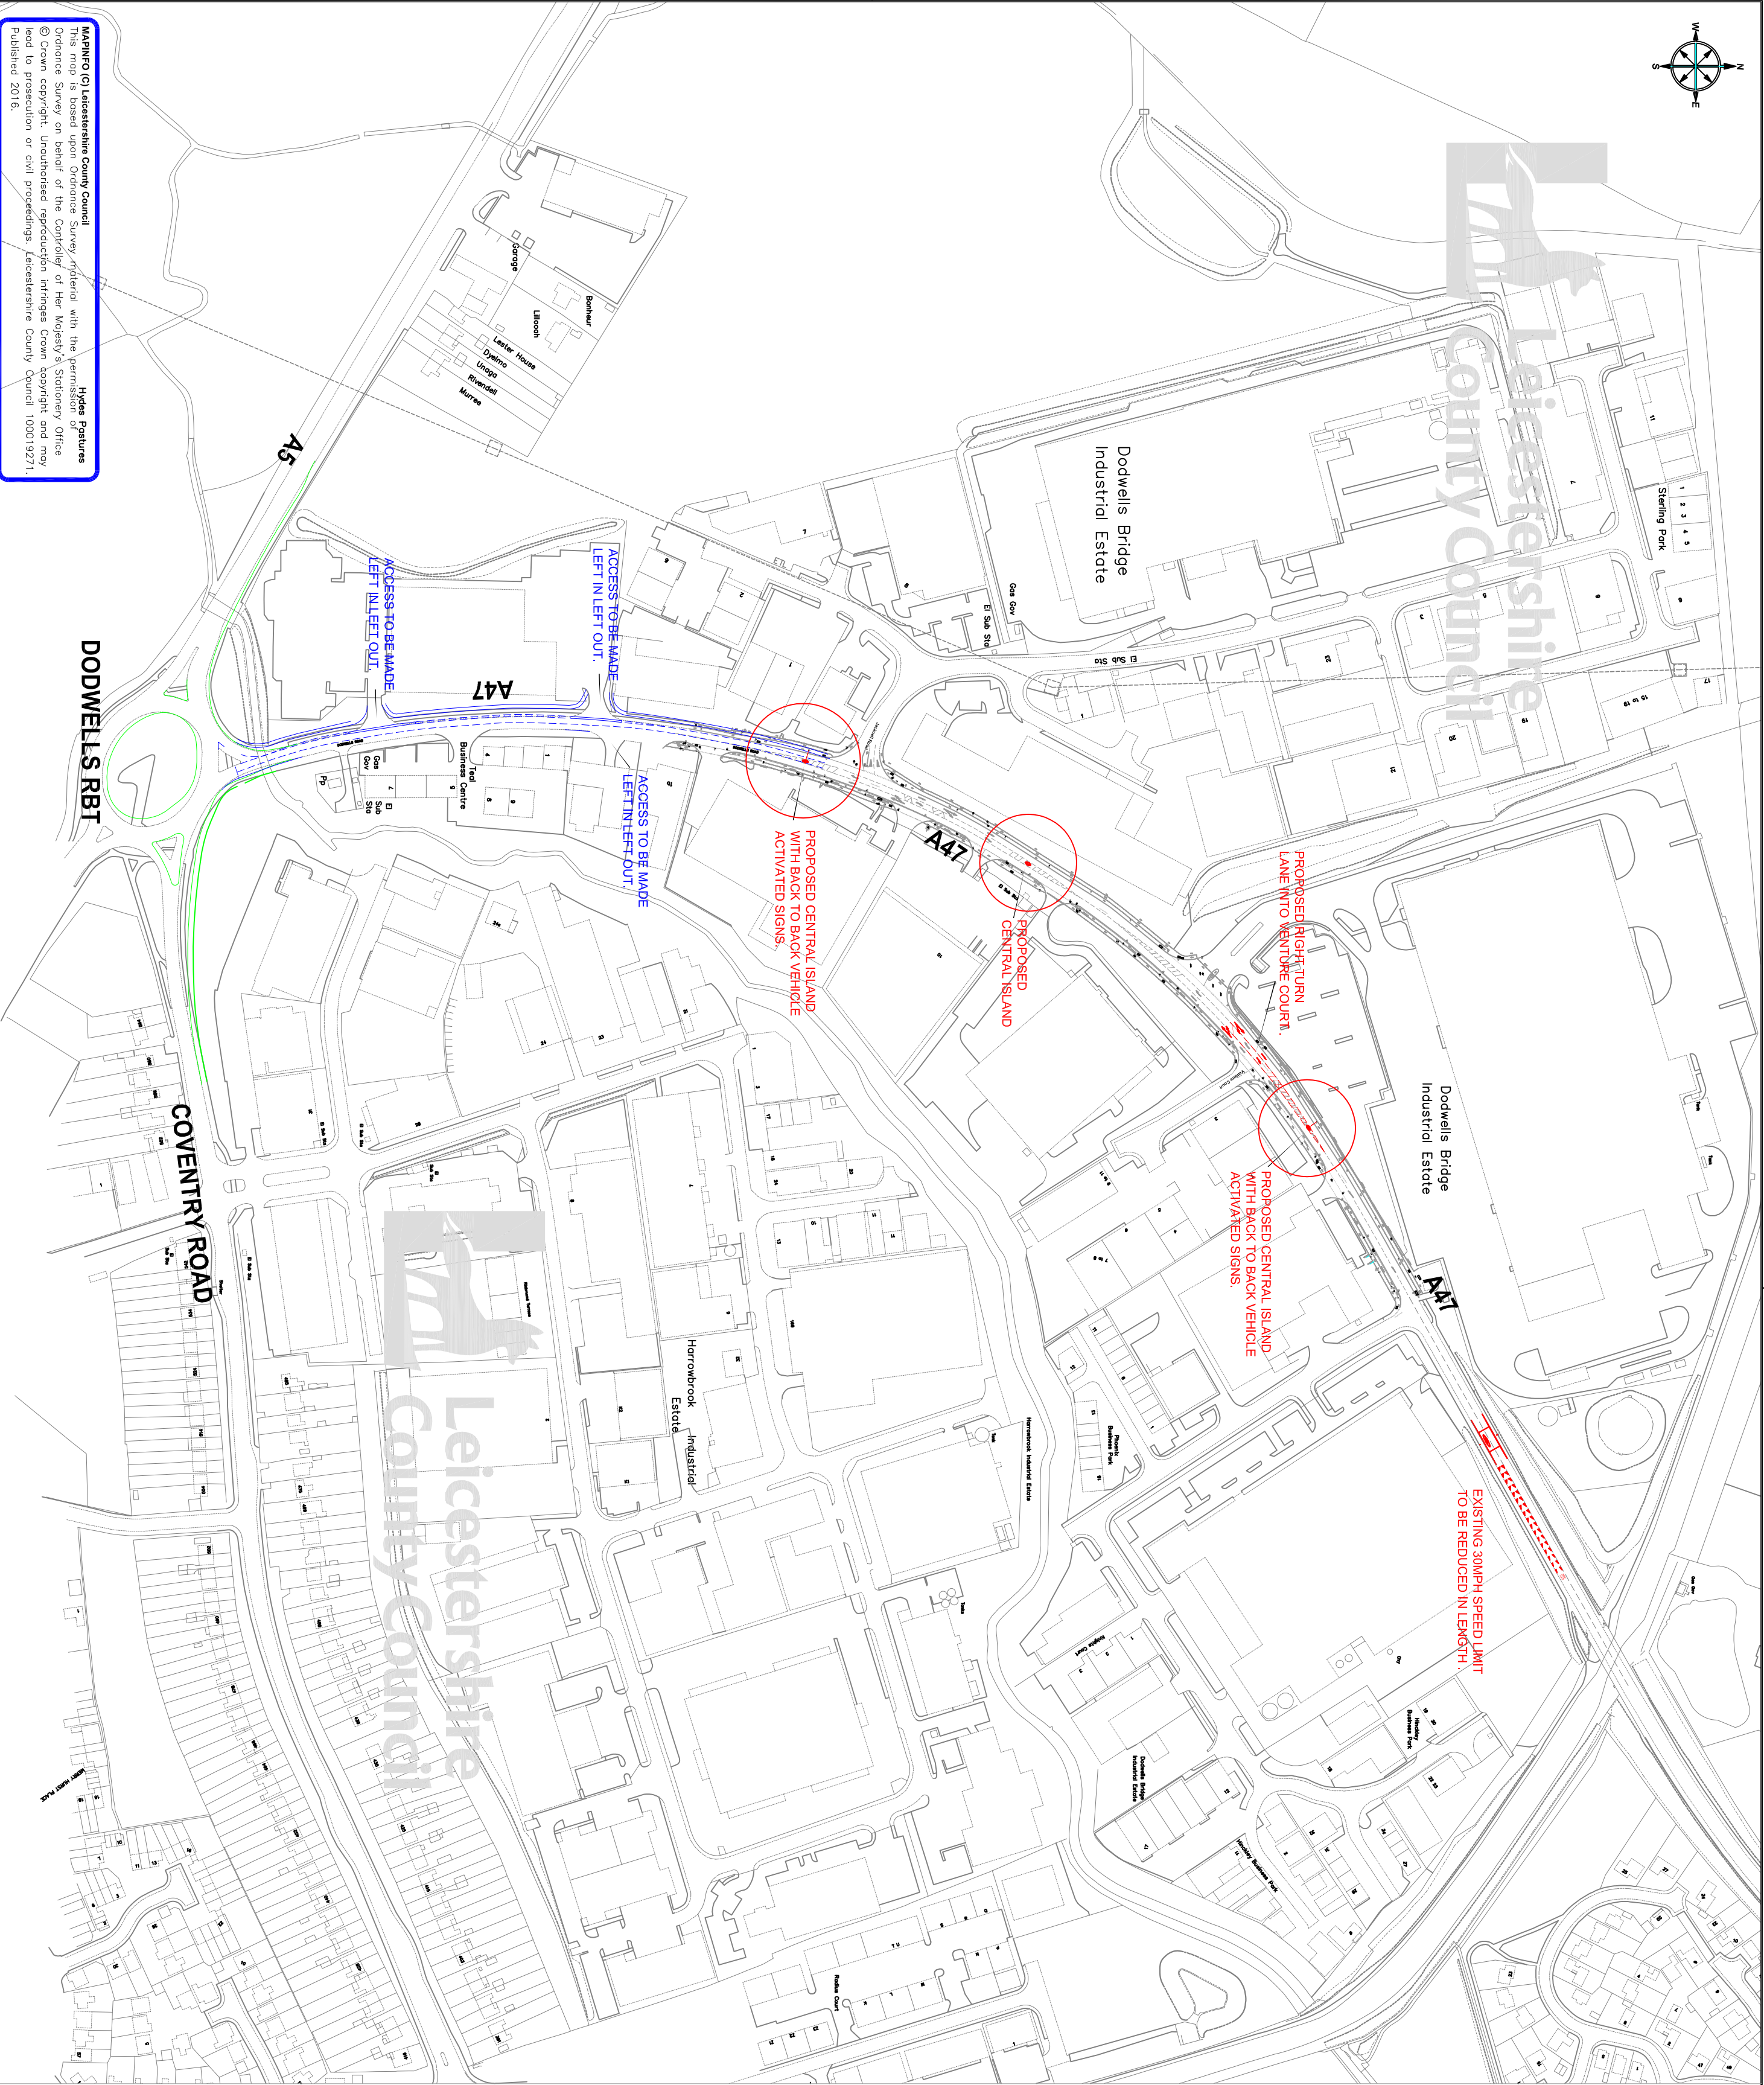

KEY:

- Proposed Hinckley Zone 4 Scheme.
- Proposed developer funded scheme.
- Kerb re-alignments completed as part of Highways England scheme.

REVISION	AMENDMENT	SIGNED/DATE	REV.




ENVIRONMENT AND
TRANSPORT DEPARTMENT



PHIL CROSSLAND
DIRECTOR

LEICESTERSHIRE
HIGHWAYS

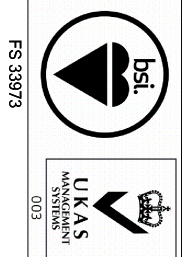

CLIENT:

TRAFFIC & SIGNALS

TITLE:

HINCKLEY ZONE 4
A47 APPROACH TO DODWELLS RBT
PROPOSAL PLAN

DRAWING NUMBER	SCALE
4332.000/Z1/17	1:2500

PREPARED BY:	GN	DATE:	24/09/16
CHECKED BY:	MA	SIZE:	A2
APPROVED BY:	MP	CORR. FILE:	

AUTOCAD PROJECT DIR:	N:\HINCKLEY PACKAGE AREA ZONE 4
AUTOCAD FILENAME:	

COUNTY HALL * GLENFIELD * LEICESTER * LE3 8RJ	Tel No : 0116 3050001	Direct Dial : 0116 305****
E-Mail address:	*****@leics.gov.uk	www.leics.gov.uk

MAIN/FO (C) Leicestershire County Council
This map is based upon Ordnance Survey material with the permission of
Ordnance Survey on behalf of the Controller of Her Majesty's Stationery Office.
© Crown copyright. Unauthorised reproduction infringes Crown copyright and may
lead to prosecution or civil proceedings. Leicestershire County Council 100019271.
Published 2016.

DODWELLS RBT

COVENTRY ROAD

This page is intentionally left blank