


Appendix D: Bridge Replacement - Option A

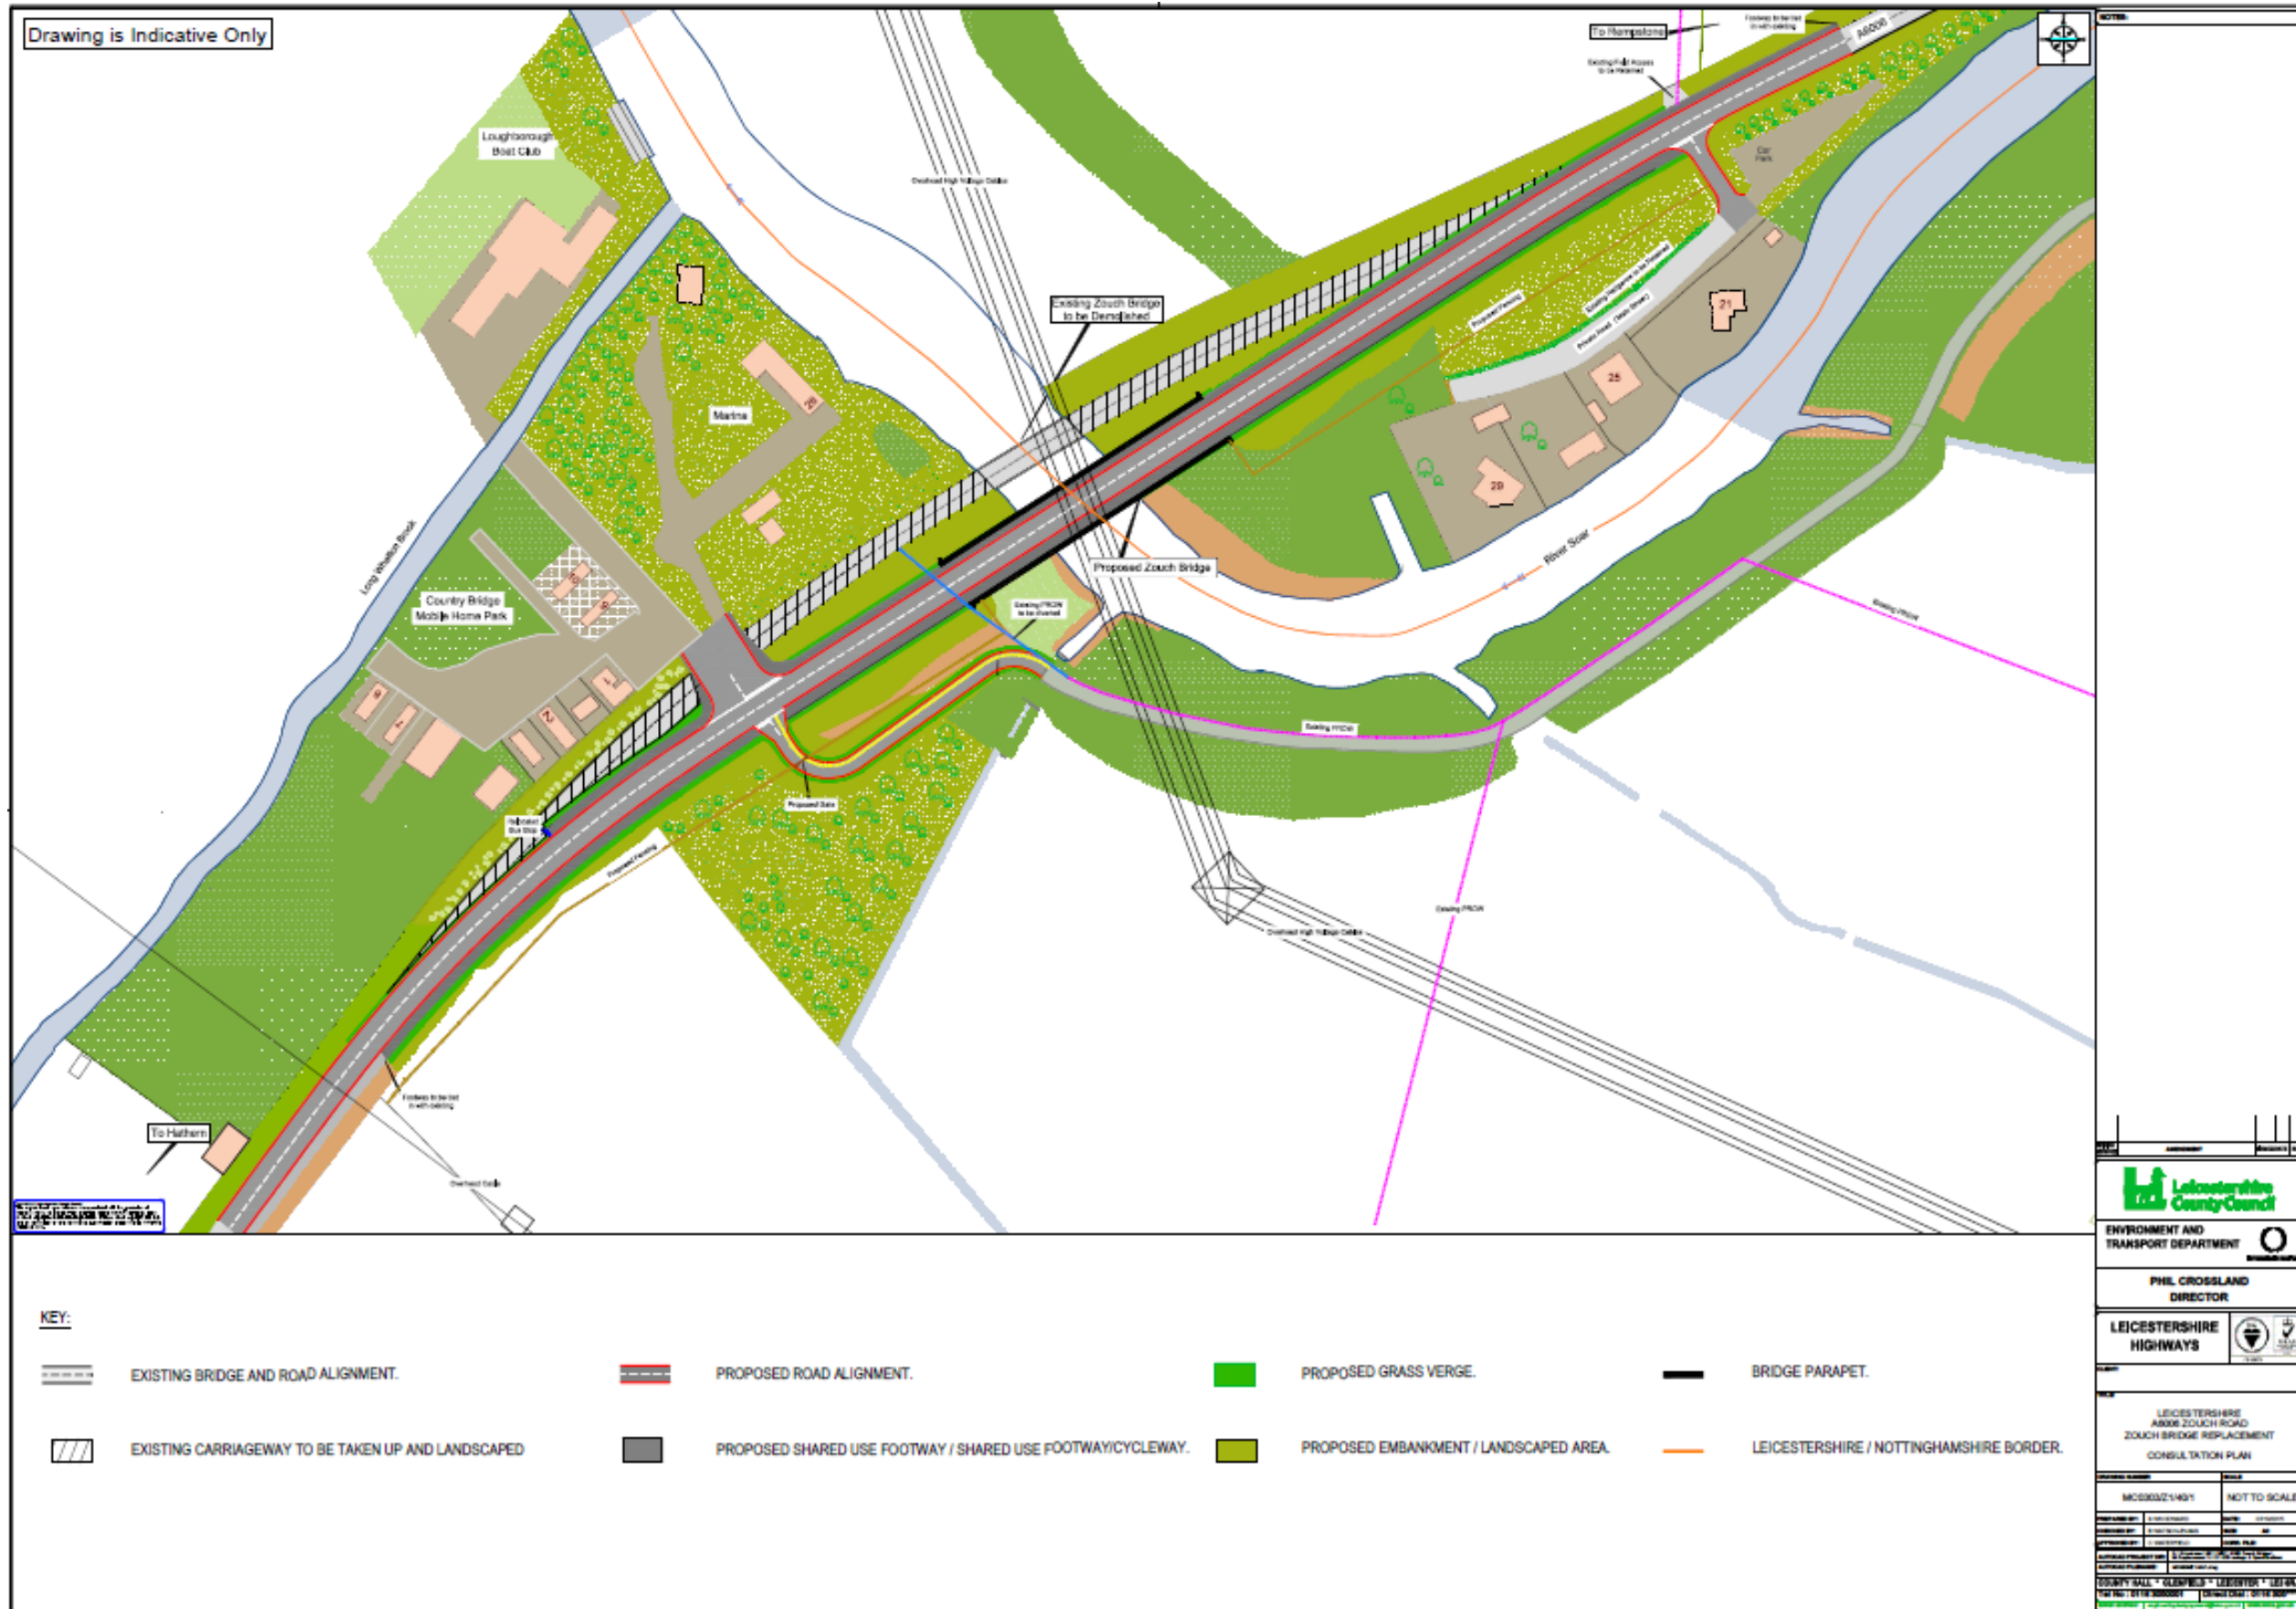

This page is intentionally left blank