

KEY

S*		HIGHWAY TO BE STOPPED UP
H*		HIGHWAY TO BE IMPROVED
N*		ROUTE OF NEW HIGHWAY
X*		PRIVATE MEANS OF ACCESS STOPPED UP
*		NEW PRIVATE MEANS OF ACCESS
- - -		EXISTING HIGHWAY BOUNDARY
- · - · -		PROPOSED HIGHWAY BOUNDARY
UCR		DENOTES UNCLASSIFIED ROAD
FP		DENOTES PUBLIC FOOTPATH

DRAFT

MAP REFERRED TO IN THE LEICESTERSHIRE COUNTY COUNCIL (NORTH EAST MELTON MOWBRAY DISTRIBUTOR ROAD) (SIDE ROADS) ORDER 2020
SIDE ROADS ORDER PLAN 5A
(DESIGN SHEET 05)

First Issue		11/03/20	P01.3
REVISION DETAILS	BY	DATE	SUFFIX
	CHECK		

PROJECT MANAGEMENT INITIALS
DESIGNED: RB CHECKED: --- APPROVED: ---



INTERNAL PROJECT NUMBER SCALE
60542201 AS SHOWN

STATUS BS1192 SUITABILITY
INITIAL STATUS OR WIP S0

SHEET TITLE
SIDE ROAD ORDERS PLAN 5
LAG LANE
THORPE ARNOLD TO
SAXBY RD B676

DRAWING NUMBER REV
60542201-LCC-LSI -S4_ZZ_ZZ -DR-KK-0005 P01.3

This drawing has been prepared for the use of AECOM's client. It may not be used, modified, reproduced or relied upon by third parties, except as agreed by AECOM or as required by law. AECOM accepts no responsibility, and denies any liability whatsoever, to any party that uses or relies on this drawing without AECOM's express written consent. Do not scale this document. All measurements must be obtained from the stated dimensions.

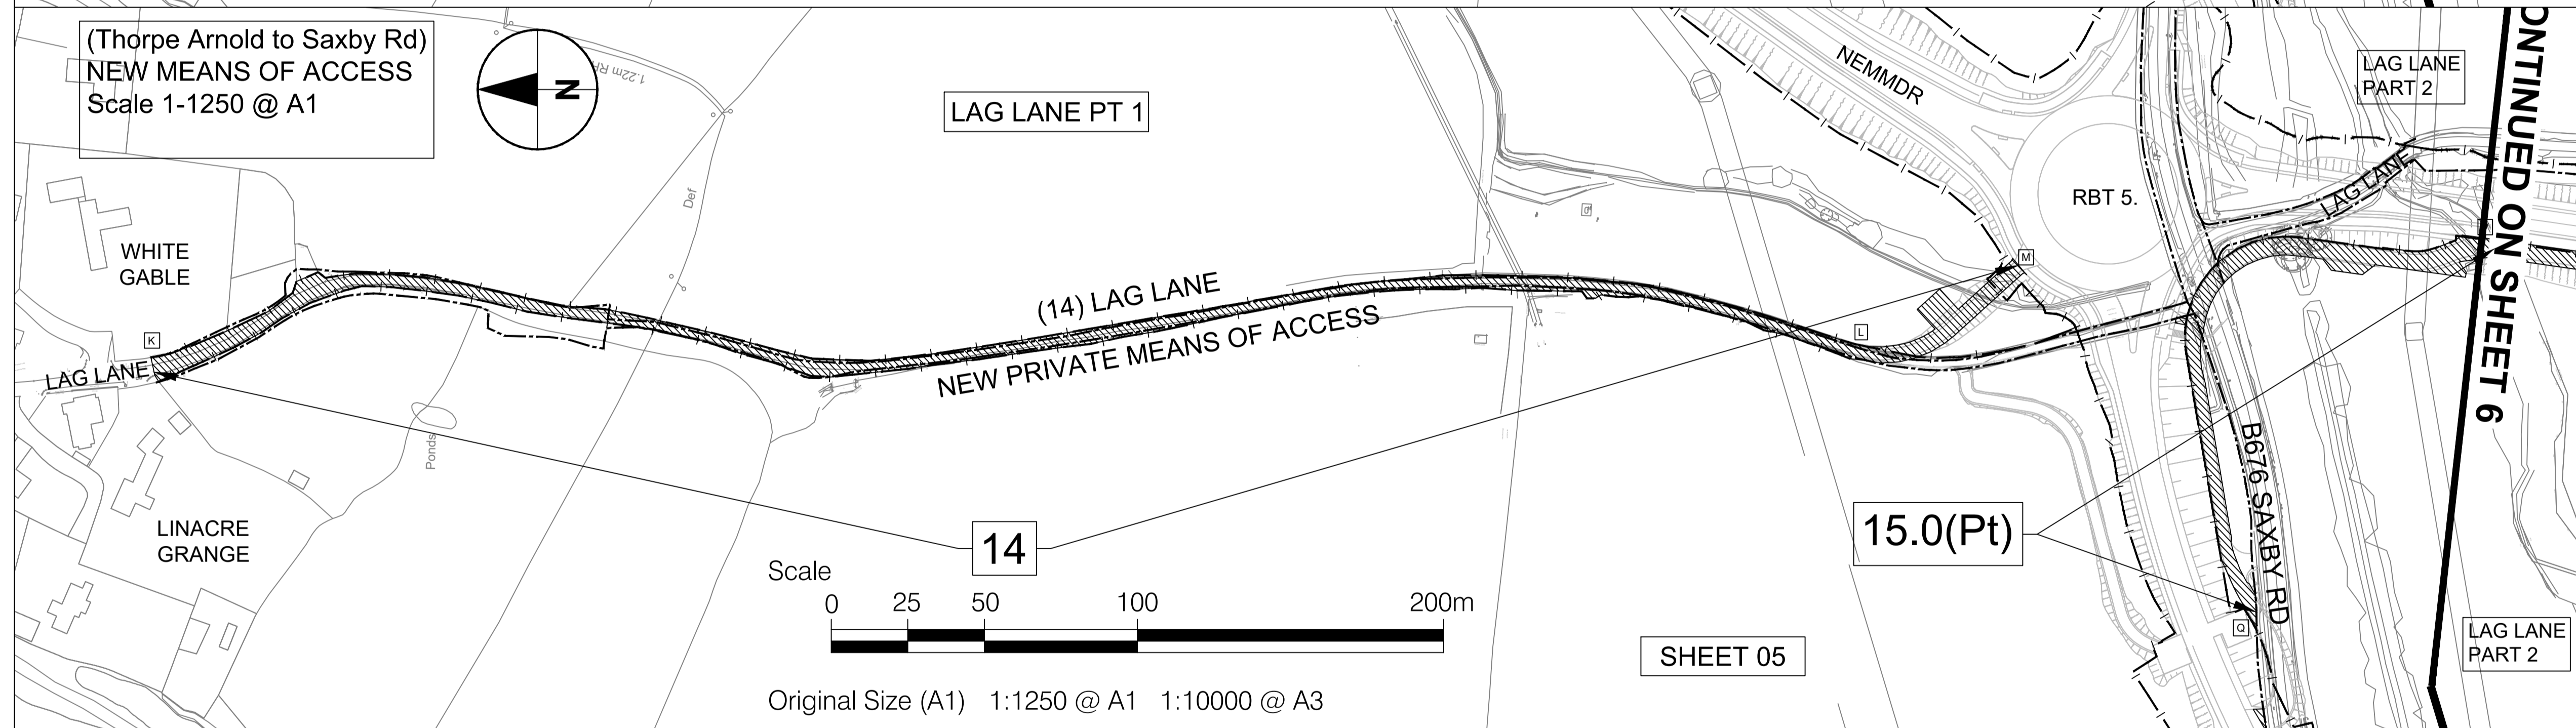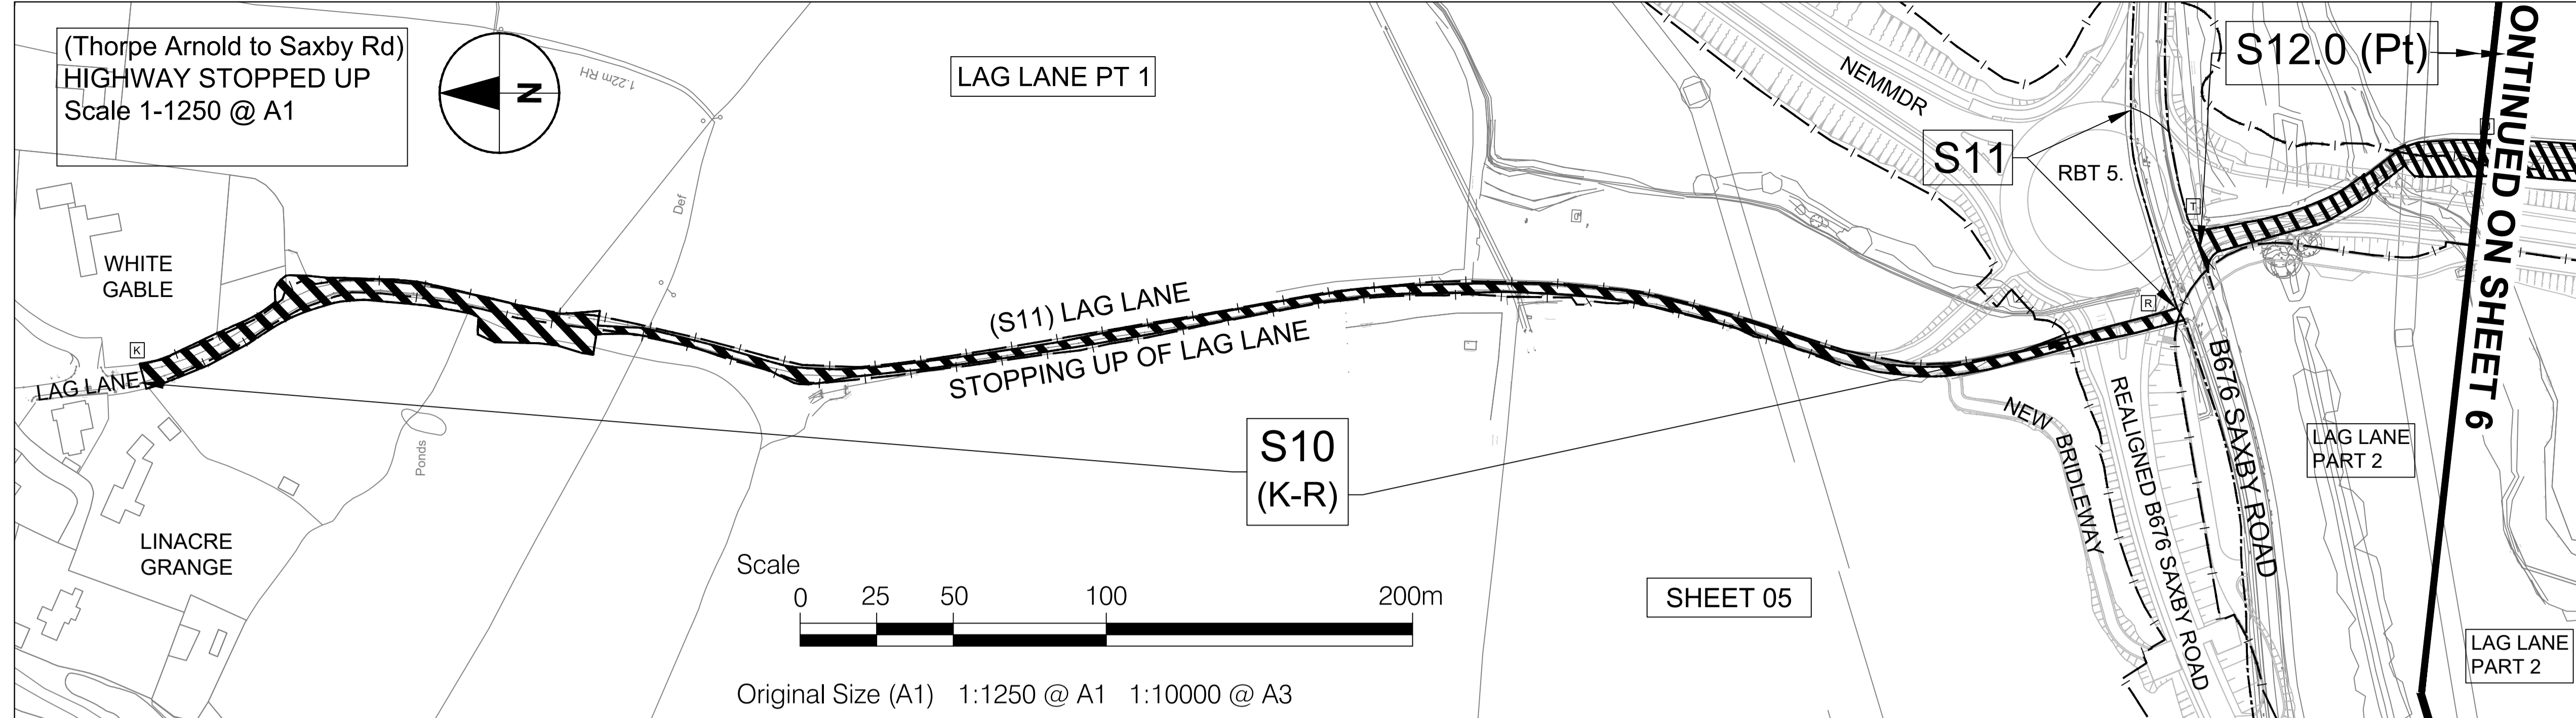

This page is intentionally left blank