

**KEY**

S*		HIGHWAY TO BE STOPPED UP
H*		HIGHWAY TO BE IMPROVED
N*		ROUTE OF NEW HIGHWAY
X*		PRIVATE MEANS OF ACCESS STOPPED UP
*		NEW PRIVATE MEANS OF ACCESS
- - -		EXISTING HIGHWAY BOUNDARY
- - -		PROPOSED HIGHWAY BOUNDARY
UCR		DENOTES UNCLASSIFIED ROAD
FP.		DENOTES PUBLIC FOOTPATH

DRAFT

MAP REFERRED TO IN THE LEICESTERSHIRE COUNTY COUNCIL (NORTH EAST MELTON MOWBRAY DISTRIBUTOR ROAD) (SIDE ROADS) ORDER 2020  
SIDE ROADS ORDER PLAN 7A (SECTIONS PLAN)  
(DESIGN SHEET 07)

post review amendments		11/03/20	P01.2
REVISION DETAILS	BY	DATE	SUFFIX
	CHECK		


**PROJECT MANAGEMENT INITIALS**  
DESIGNED: RB      CHECKED: ---      APPROVED: ---

**INTERNAL PROJECT NUMBER**      **SCALE**  
60542201      AS SHOWN

**STATUS**      **BS1192 SUITABILITY**  
INITIAL STATUS OR WIP      S0

**SHEET TITLE**  
SIDE ROAD ORDERS PLAN 7  
SAWGATE ROAD TO  
A606 BURTON ROAD  
BURTON LAZARS

**DRAWING NUMBER**      **06/07**      **REV**  
60542201-LCC-LSI -S5\_SR\_ZZ\_Z -DR-KK-0012 P01.2

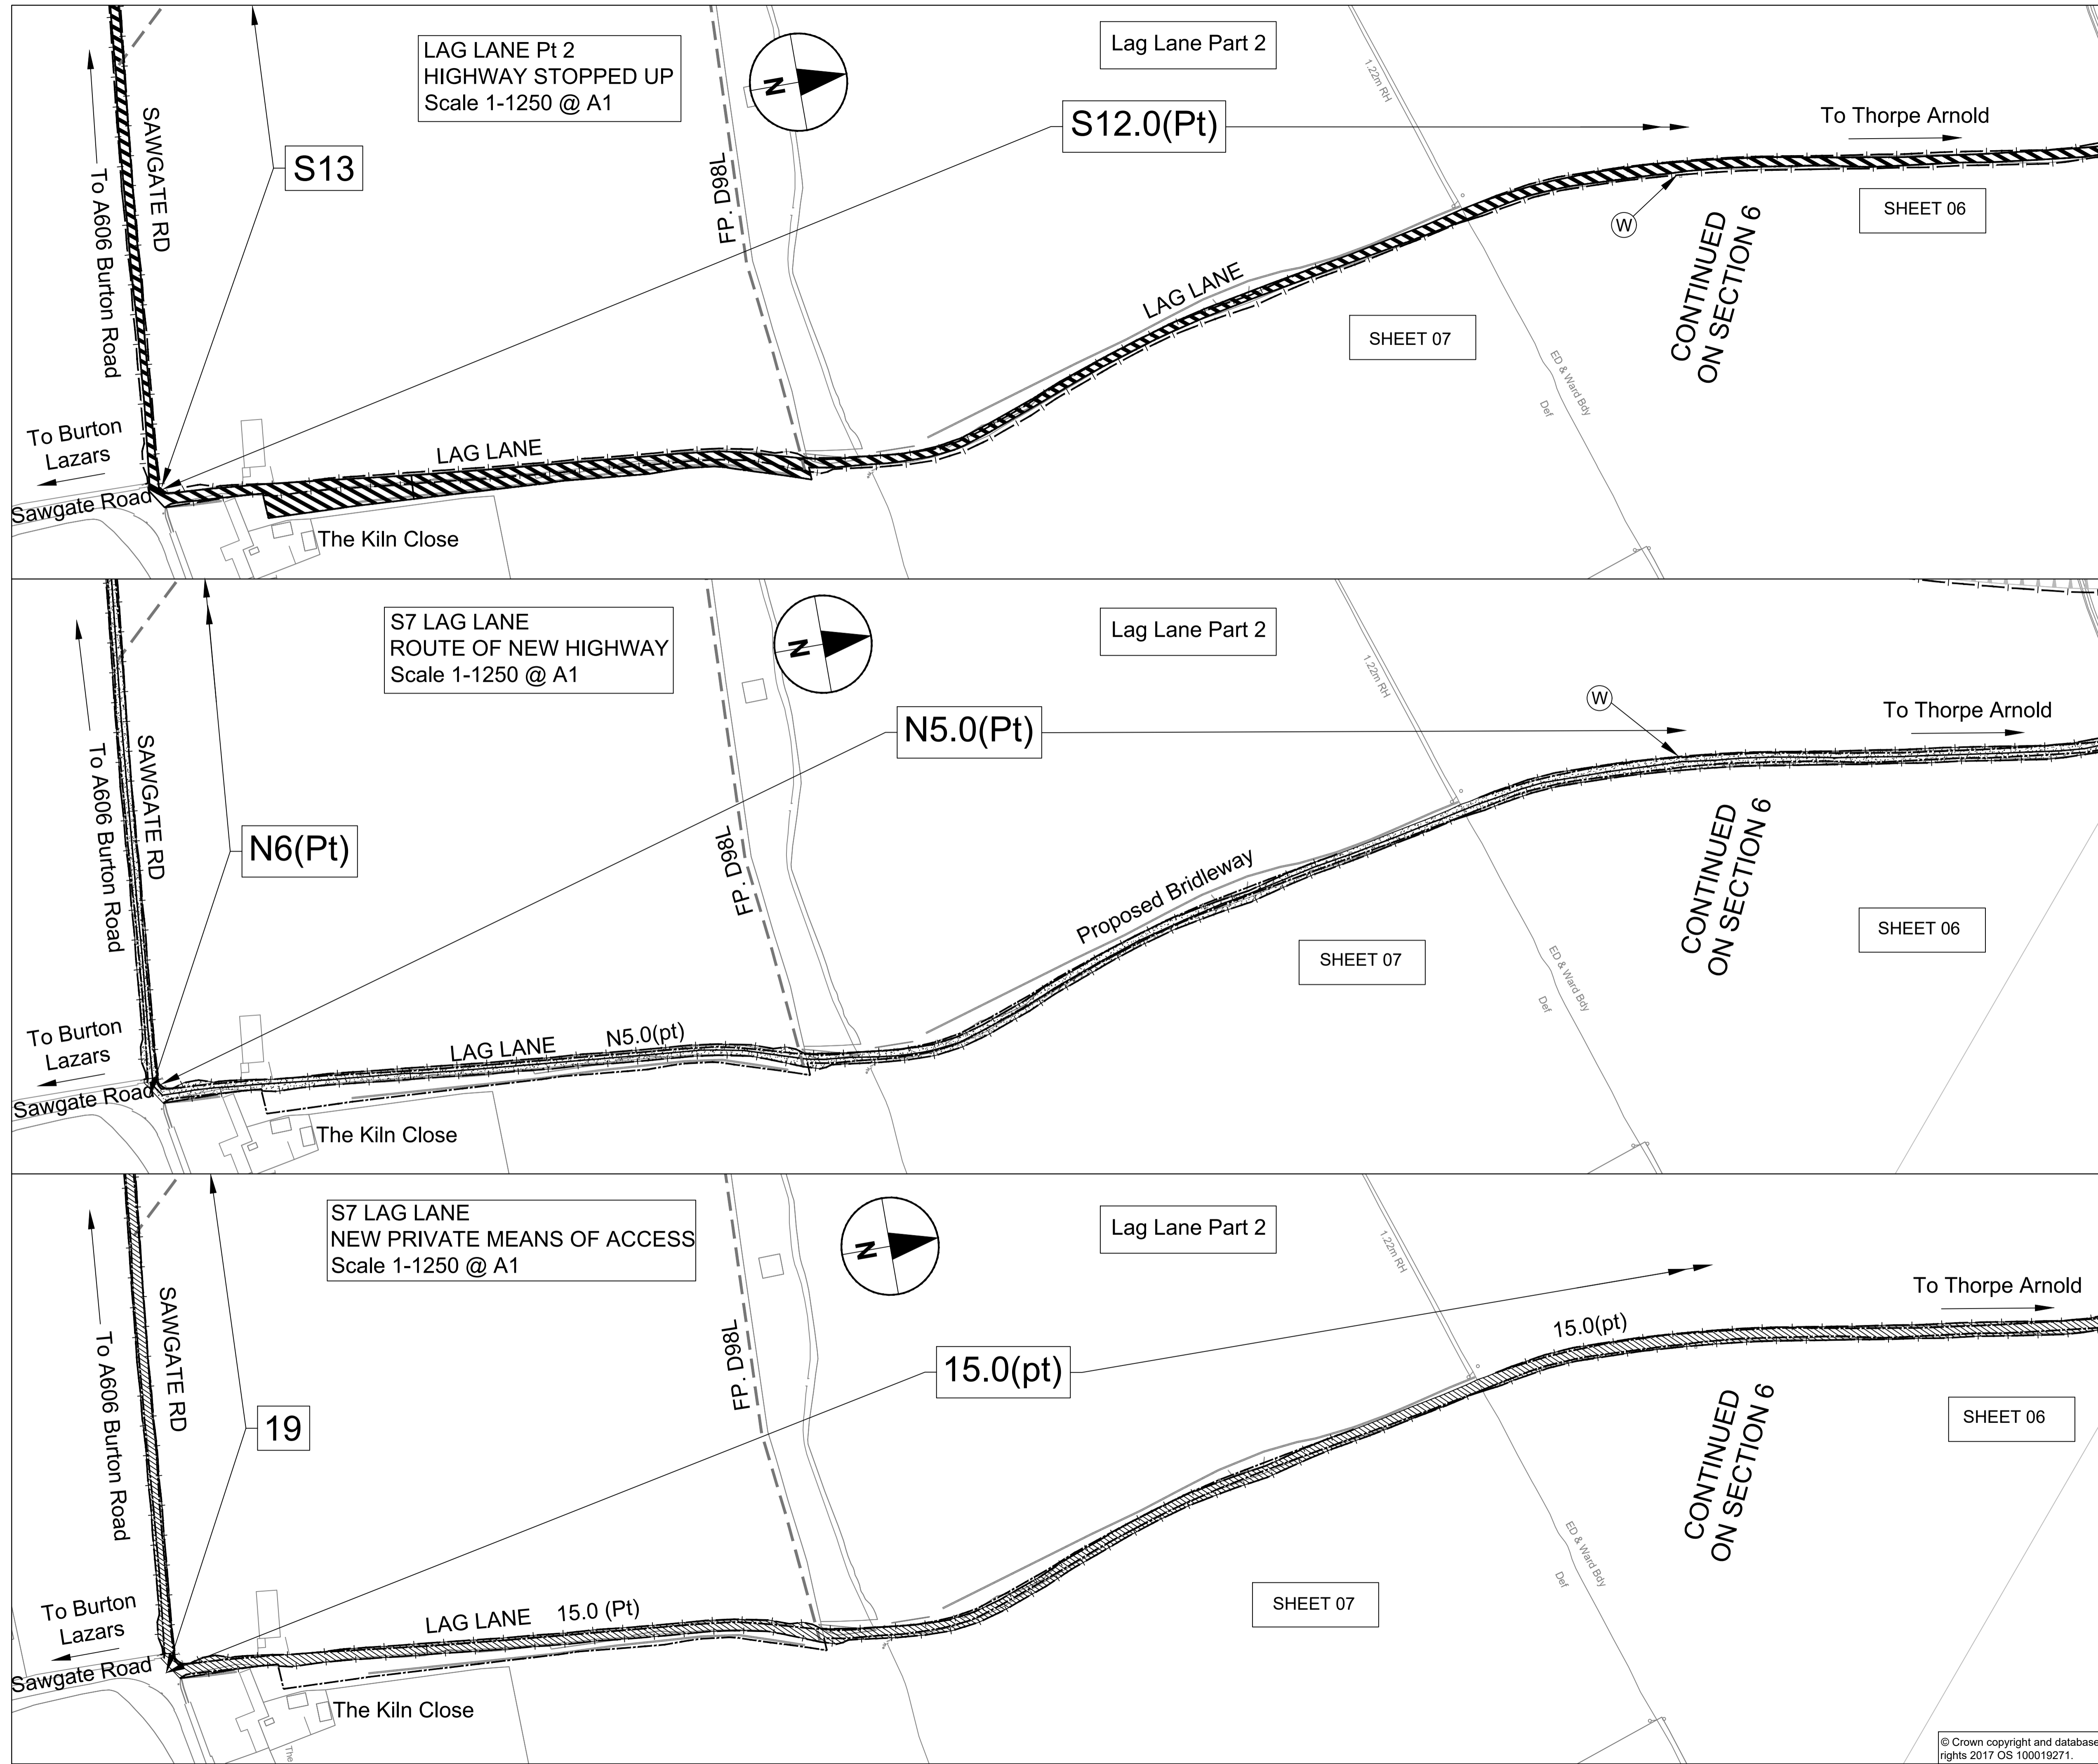

This page is intentionally left blank