
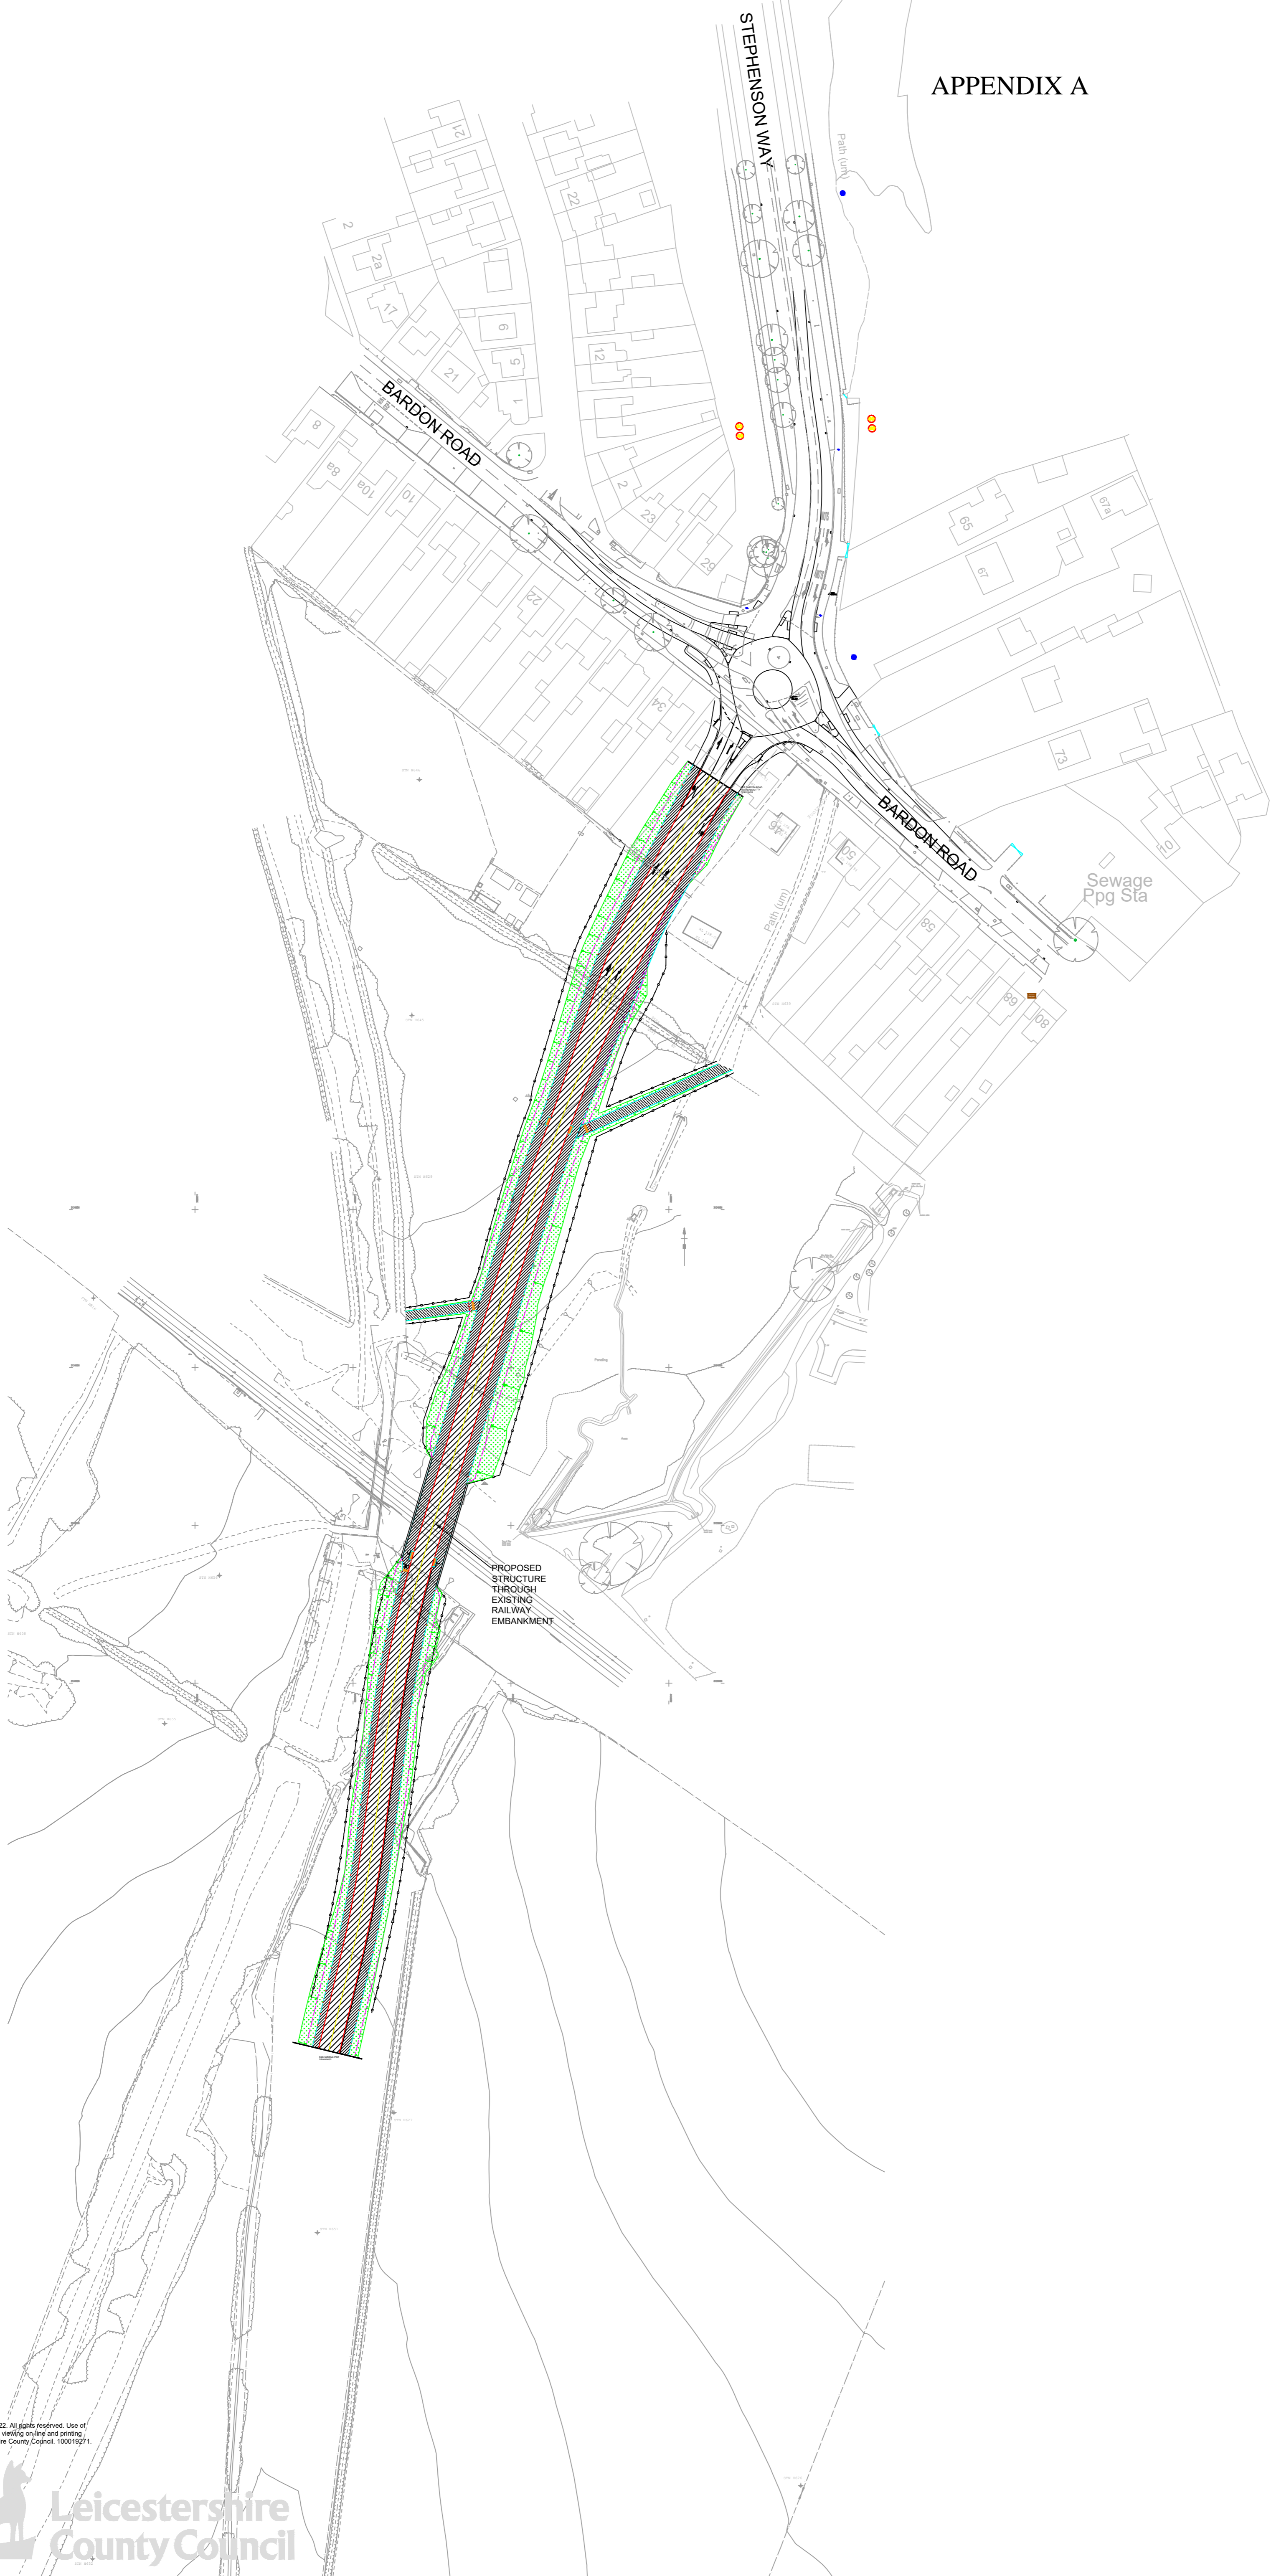


APPENDIX A

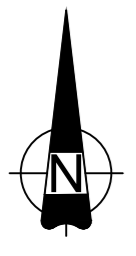

Notes:

1. All Dimensions Are In Metres. All Levels Are In Metres Above Ordnance Datum.
2. Any changes to the design or specification will require the prior approval of the relevant engineer in writing.

Approved	Revision	By	Date	Rev



Ann Carruthers  
Director of  
Environment And Transport

County Hall \* Glenfield \* Leicester \* LE3 8RJ  
Tel No : 0116 3050001 Web : www.leics.gov.uk

Indicative Layout

Engineering services Highways & Transport Services	 
---	------

CLIENT: Asset and Major Programmes

Title: Site: Bardon Link Road

Series: -----

Drawing: GA Cabinet Report

Scheme Ref. / Drawing No.	Revision
MRN A511-000 Bardon Link Road Cabinet Report Indicative layout	

Prepared By:	GC	Scale:	1:1000
Checked By:	RS	Size:	A1
Approved By:	SC	Date:	17th March 2022

© Crown copyright 2022. All rights reserved. Use of this image is limited to viewing on-line and printing one copy. Leicestershire County Council. 100019277



This page is intentionally left blank