



Proposed Diversion of Footpath I63a (part) Ratcliffe on the Wreake Revision 1

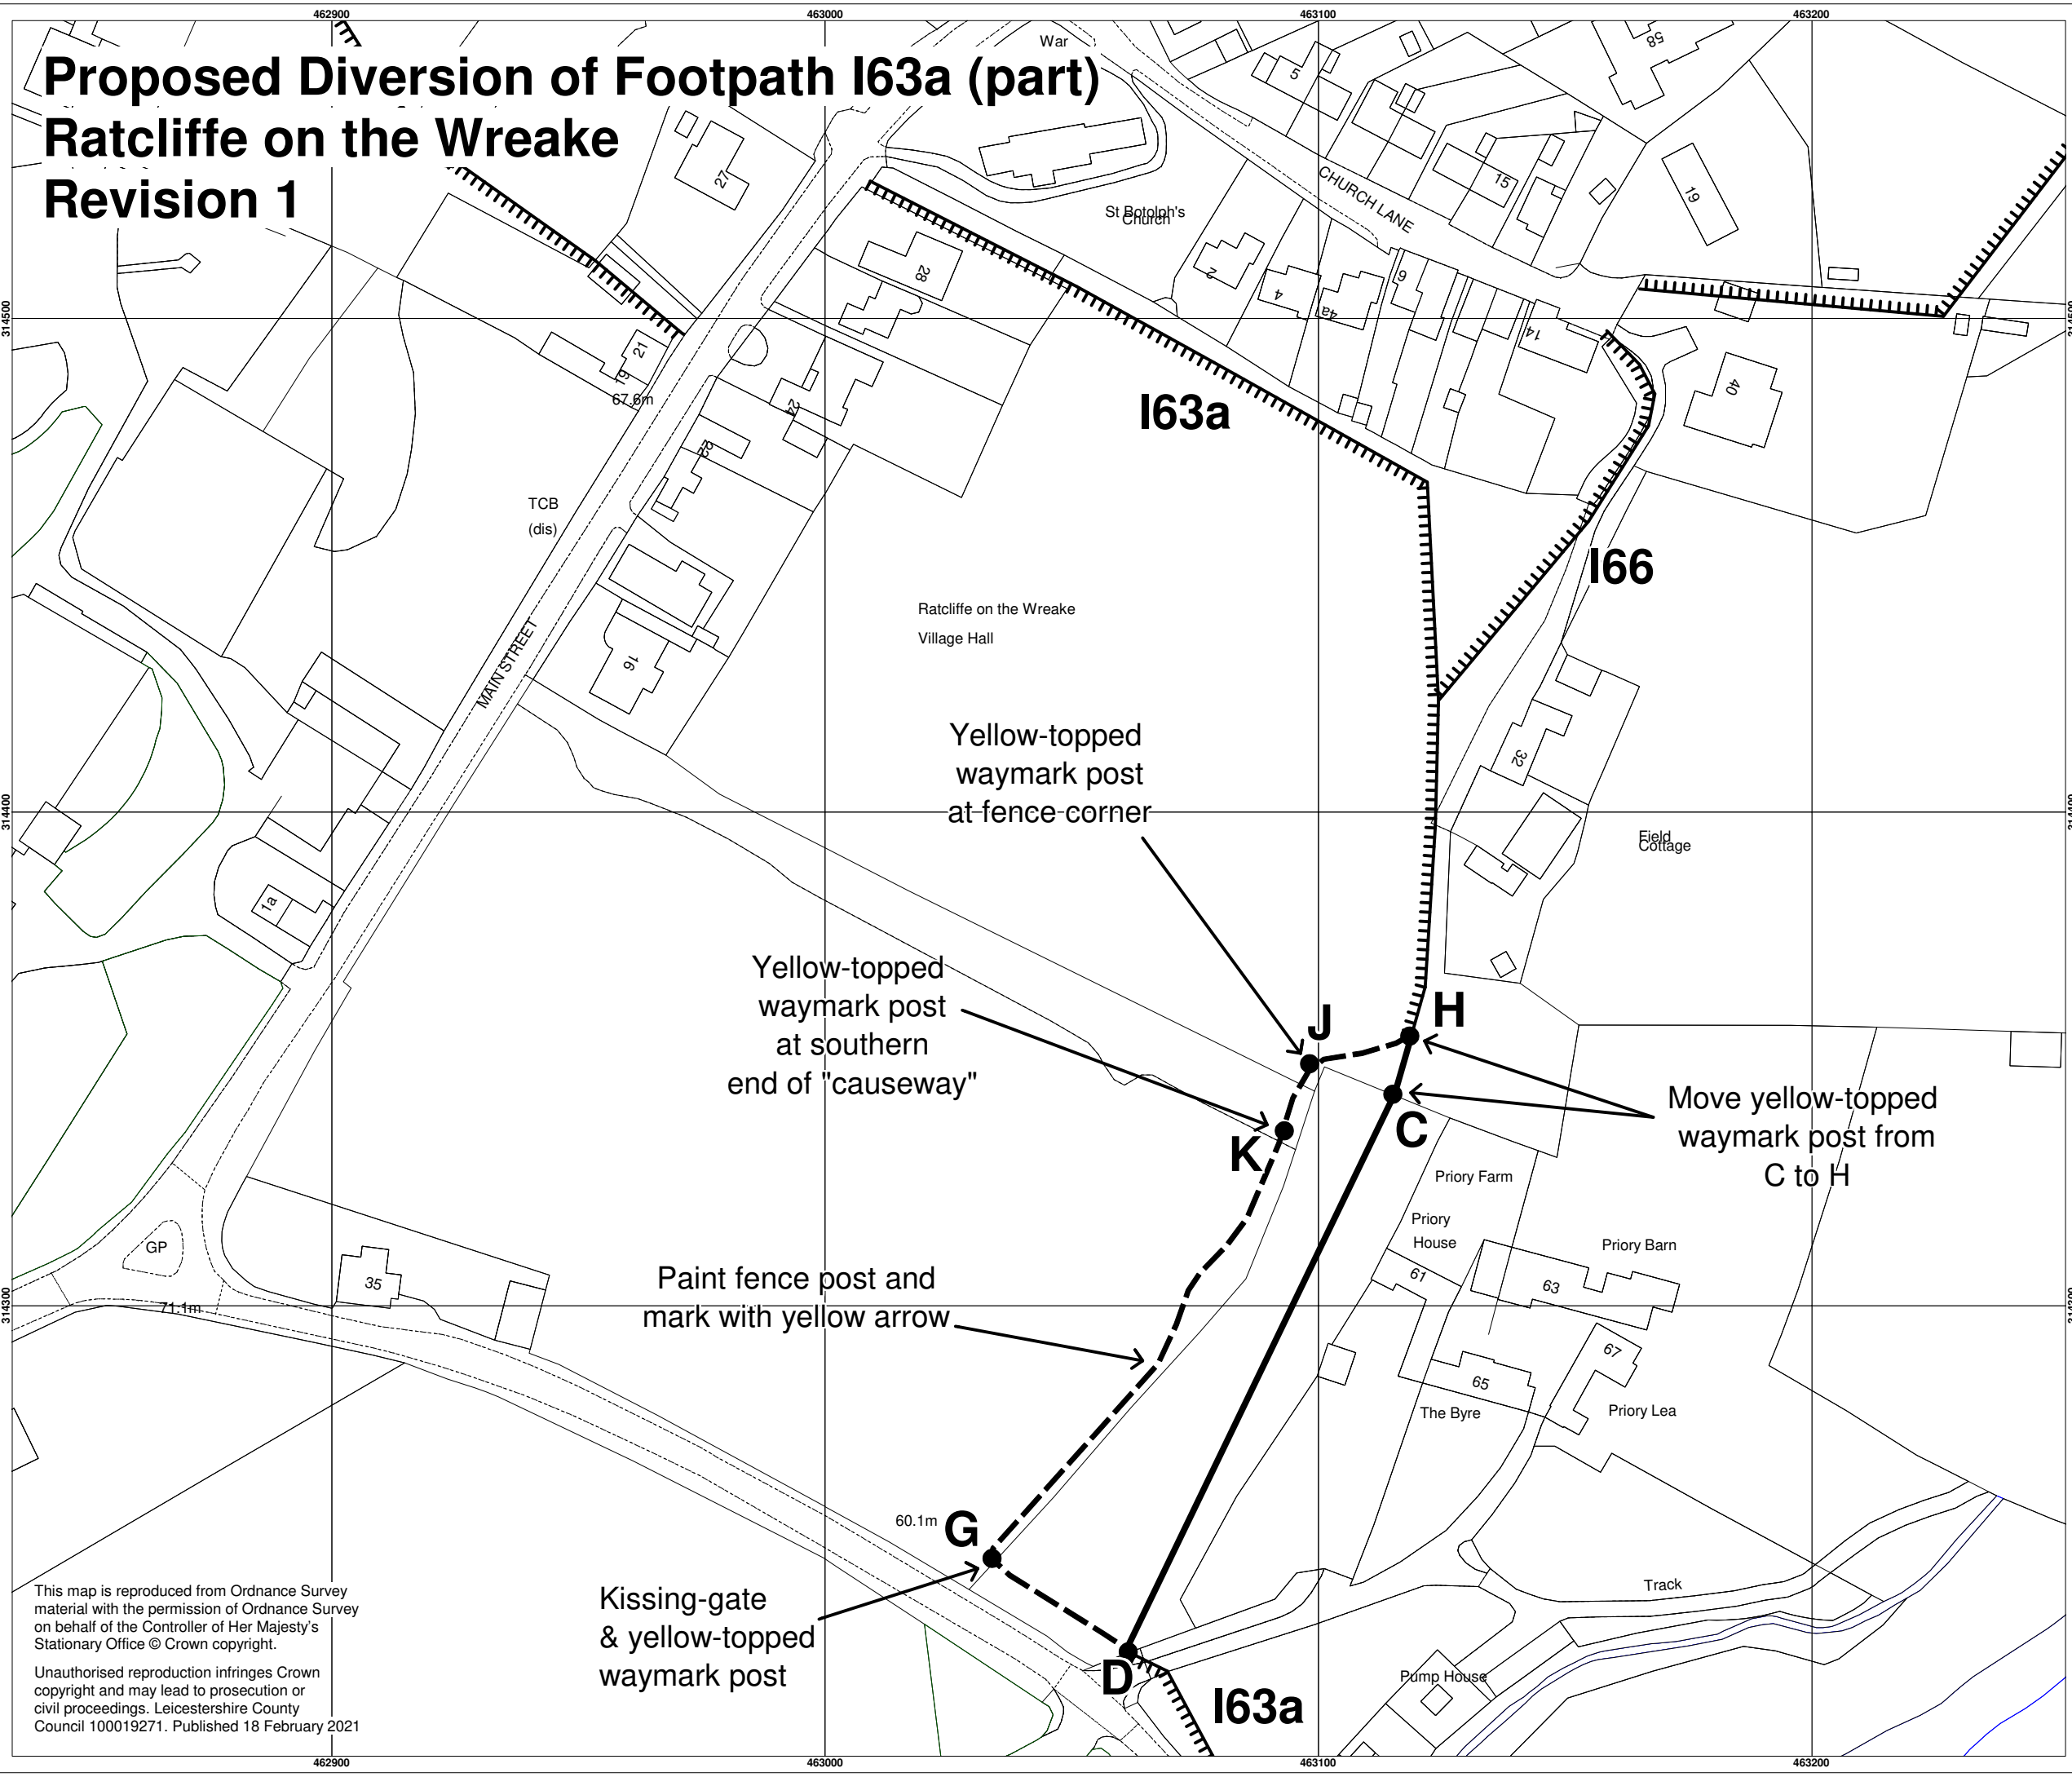

Appendix A

Location Plan

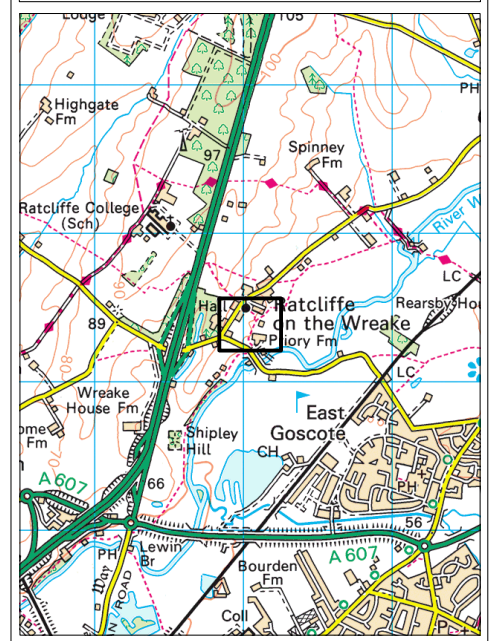

Key

- Footpath to be diverted
H - C - D
 - Proposed Alternative route
H - J - K - G - D
 - Footpaths unaffected
- The new path will have a specified width of 3m H-J-K and 4m K-G-D

Environment & Transport Department,
County Hall, Glenfield,
Leicestershire LE3 8RJ
email footpaths@leics.gov.uk
Director Ann Carruthers



Plan No.2585/R1
Scale 1:1250

This map is reproduced from Ordnance Survey material with the permission of Ordnance Survey on behalf of the Controller of Her Majesty's Stationary Office © Crown copyright.
Unauthorised reproduction infringes Crown copyright and may lead to prosecution or civil proceedings. Leicestershire County Council 100019271. Published 18 February 2021

This page is intentionally left blank