



PROJECT
A511 GROWTH CORRIDOR

CLIENT

County Hall, Glenfield
Leicester, LE3 8RA
tel: +44 (0)116 232 3232
www.leicestershire.gov.uk

CONSULTANT
AECOM
12 Regan Way
Chetwynd Business Park
Chilwell, Nottingham, NG9 6RZ
tel: +44 (0)115 907 7000
www.aecom.com

- NOTES
1. ALL DIMENSIONS ARE IN METRES UNLESS STATED OTHERWISE.
 2. THIS DRAWING IS BASED ON DATA PROVIDED BY LCC.
 3. WHERE PROPOSED HIGHWAY BOUNDARY IS NOT CHANGED FROM THE EXISTING, ONLY THE EXISTING HIGHWAY BOUNDARY IS SHOWN.
 4. TO BE READ IN CONJUNCTION WITH THE SRO SCHEDULE 60710419-ACM-LSI_GEN-SH-ZL-0001.

KEY


S*		Highway to be stopped up	
H*		Highway to be Improved	
N*		Route of New Highway	
X*		Private Means of Access Stopped Up	
P*		New Private Means of Access	
			Existing Highway Boundary
			Proposed Highway Boundary

ISSUE FOR REVIEW	AP	JS	10/07/23	P01
UPDATED ISSUE FOR CONSULTATION	AP	JS	07/08/23	P02
UPDATES TO CONSULTATION FOLLOWING LEGAL REVIEW	AP	JS	21/08/23	P03
REVISION DETAILS	BY	CHECK	DATE	SUFFIX

PROJECT MANAGEMENT INITIALS		
DESIGNED: AP	CHECKED: JS	APPROVED: AS
INTERNAL PROJECT NUMBER		SCALE
60710419		1:500
STATUS		BS1192 SUITABILITY
FOR APPROVAL		S4

SHEET TITLE
A511 GROWTH CORRIDOR
HOO ASH ROUNDABOUT
SIDE ROAD ORDER
PLAN 1 OF 2

DRAWING NUMBER	REV
60710419-ACM-LSI_HA-DR-ZL-0001	P 03

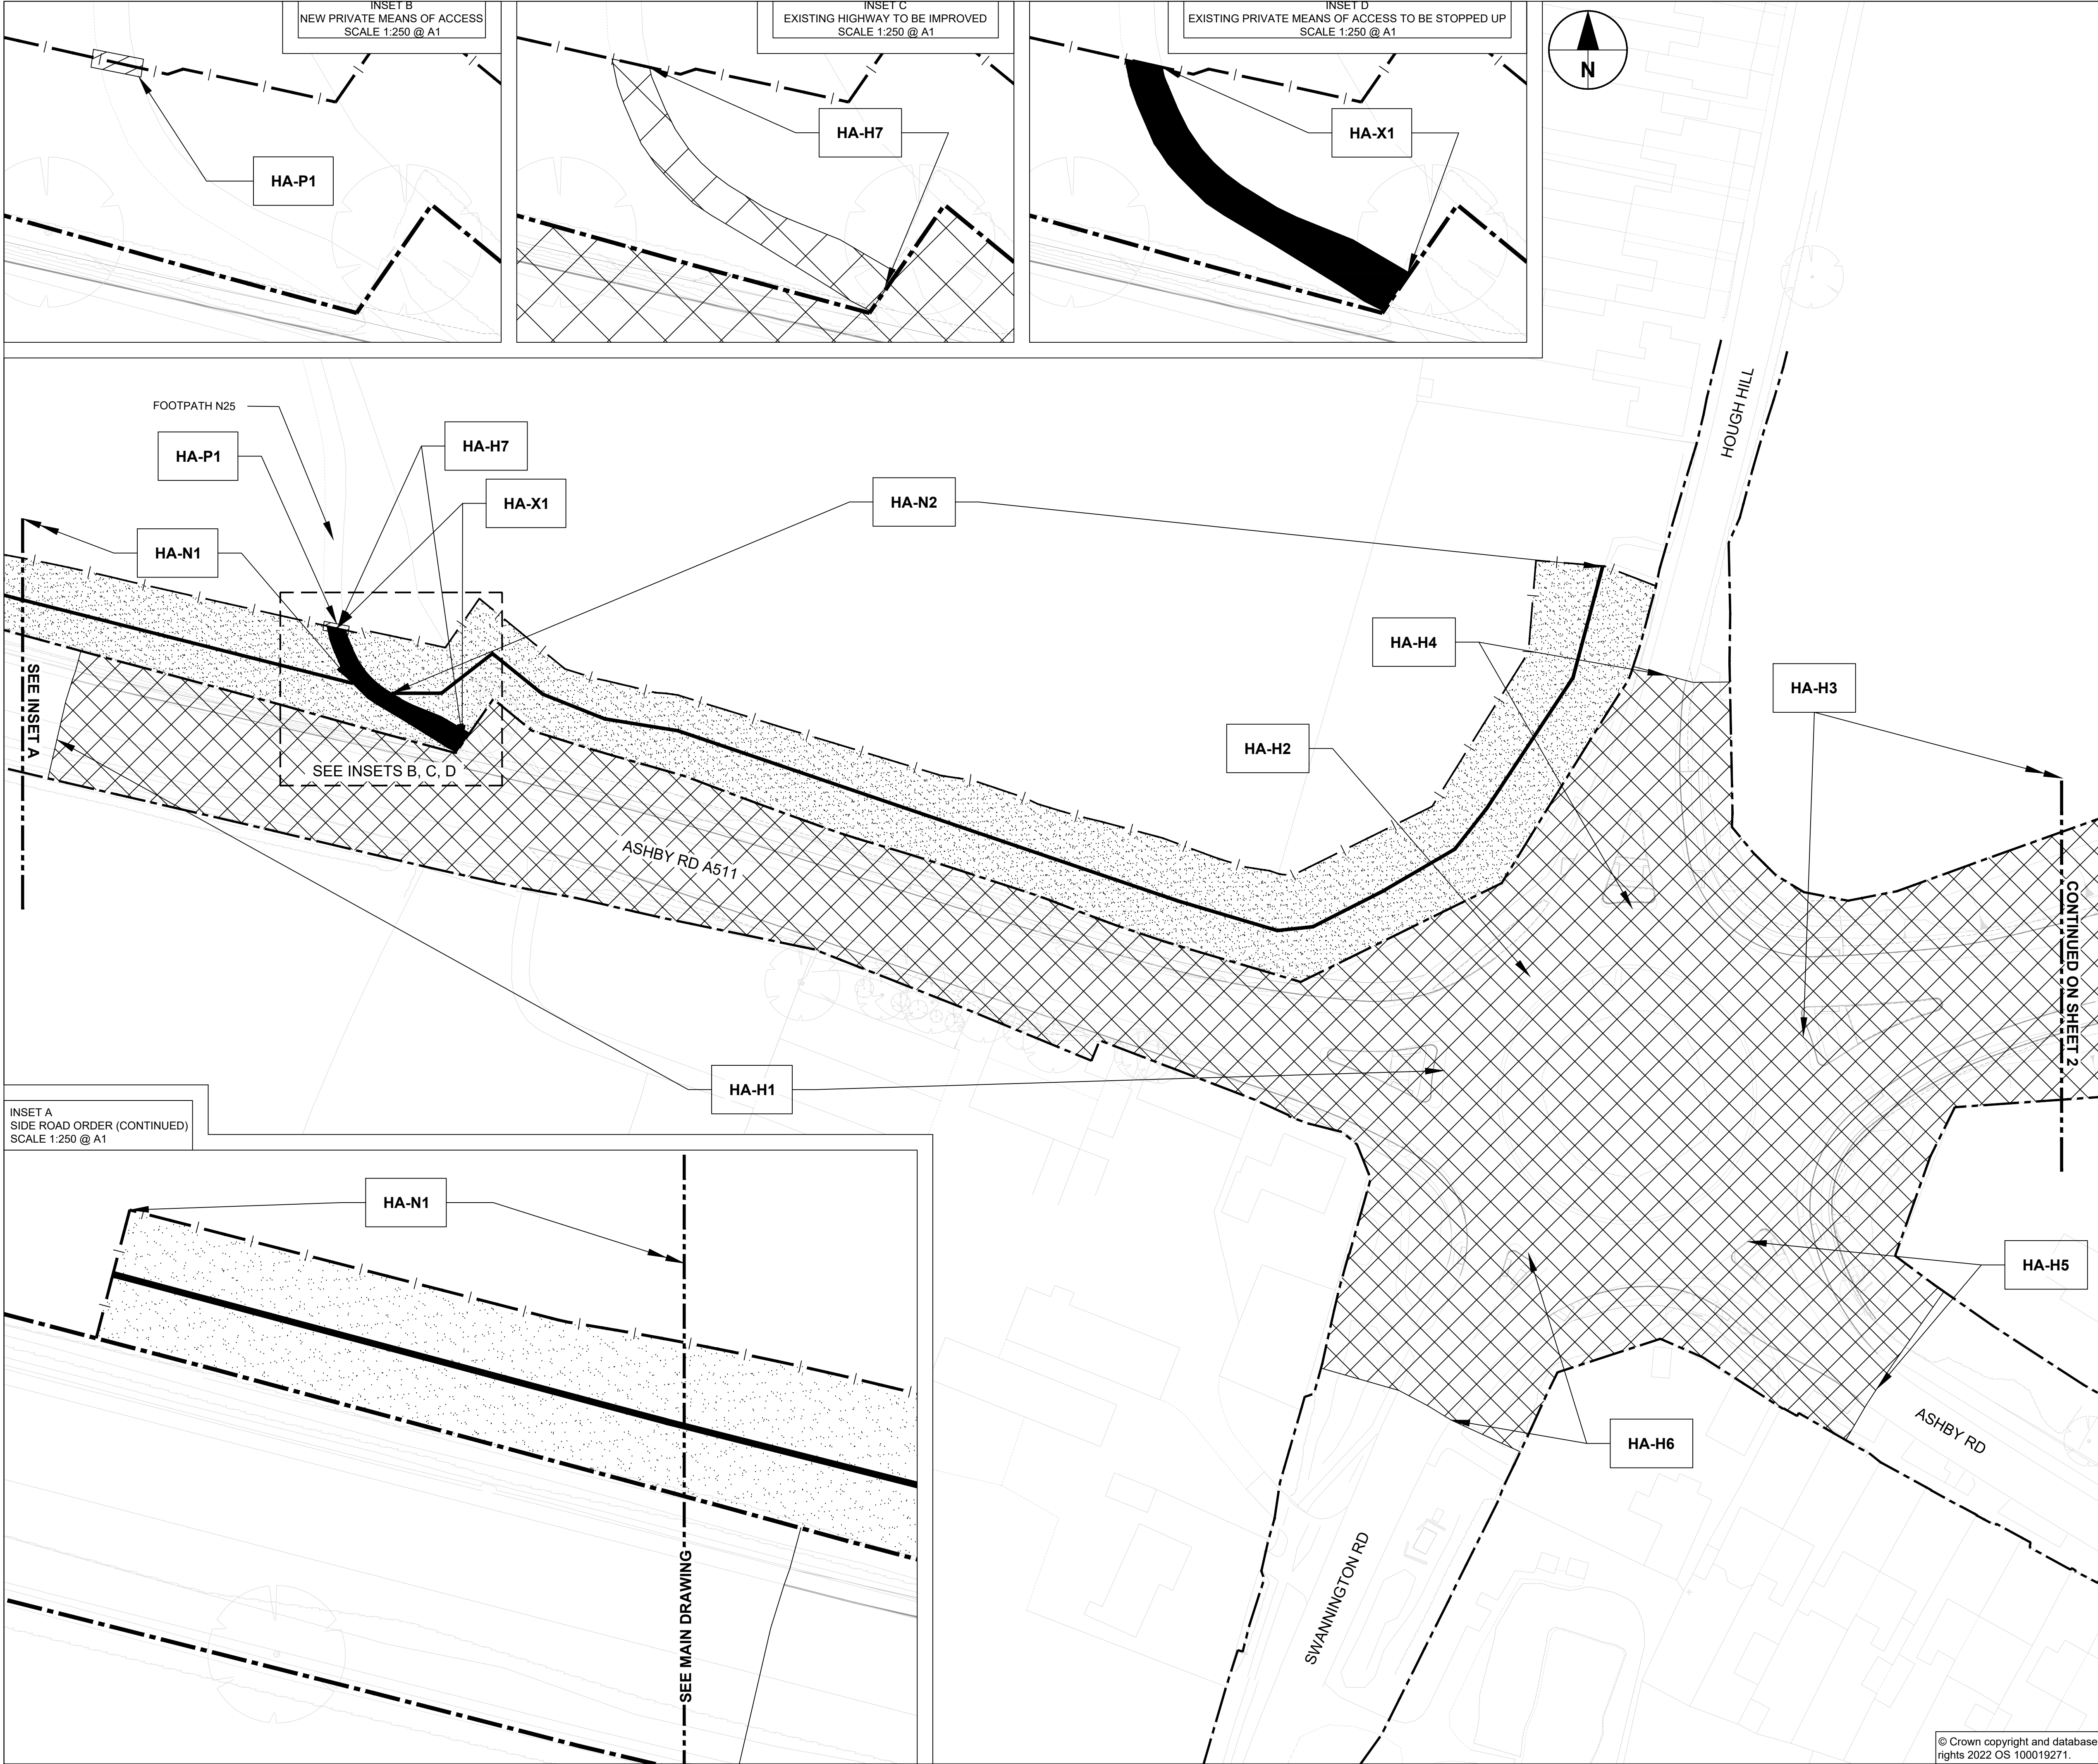


ISO A1 594mm x 841mm




INSET B
NEW PRIVATE MEANS OF ACCESS
SCALE 1:250 @ A1

INSET C
EXISTING HIGHWAY TO BE IMPROVED
SCALE 1:250 @ A1

INSET D
EXISTING PRIVATE MEANS OF ACCESS TO BE STOPPED UP
SCALE 1:250 @ A1

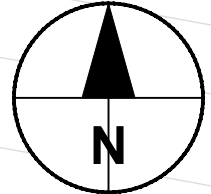

INSET A
SIDE ROAD ORDER (CONTINUED)
SCALE 1:250 @ A1

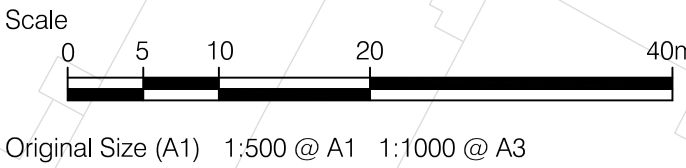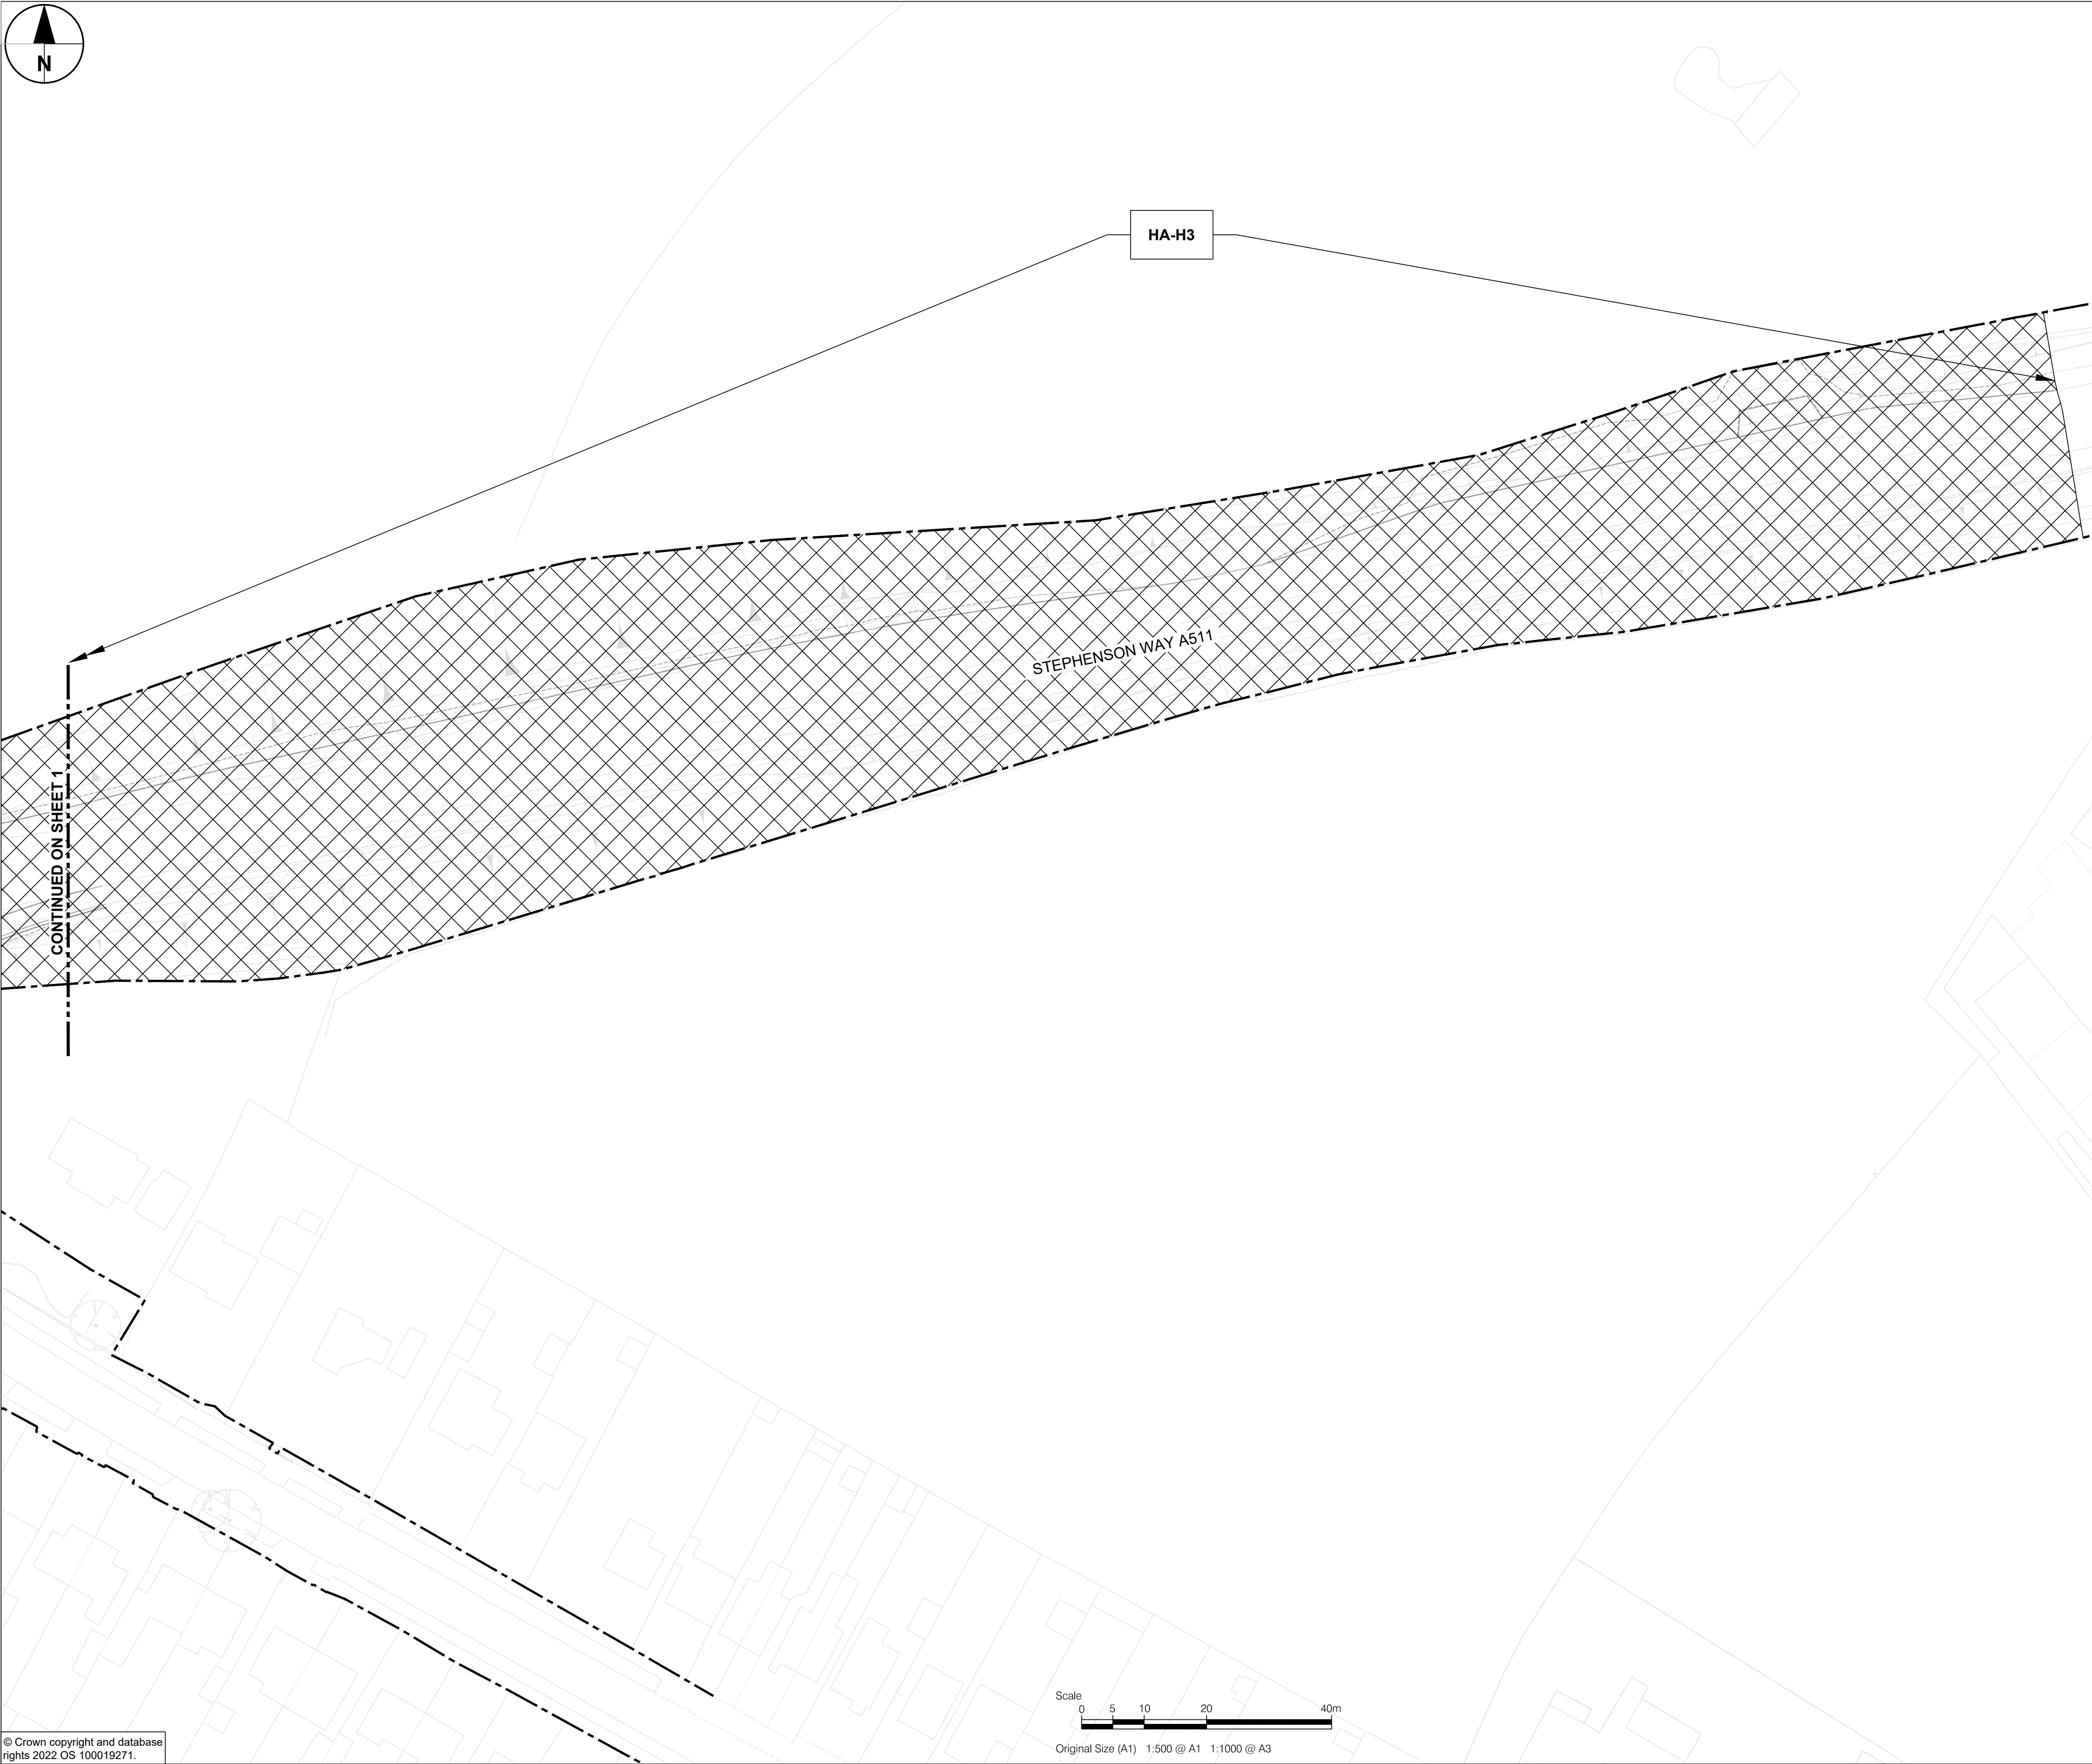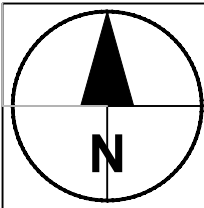

PROJECT

A511 GROWTH CORRIDOR

CLIENT

 **Leicestershire County Council**

County Hall, Glenfield
Leicester, LE3 8RA
tel: +44 (0)116 232 3232
www.leicestershire.gov.uk


CONSULTANT

AECOM

12 Regan Way
Chetwynd Business Park
Chilwell, Nottingham, NG9 6RZ
tel: +44 (0)115 907 7000
www.aecom.com

- NOTES
1. ALL DIMENSIONS ARE IN METRES UNLESS STATED OTHERWISE.
 2. THIS DRAWING IS BASED ON DATA PROVIDED BY LCC.
 3. WHERE PROPOSED HIGHWAY BOUNDARY IS NOT CHANGED FROM THE EXISTING, ONLY THE EXISTING HIGHWAY BOUNDARY IS SHOWN.
 4. TO BE READ IN CONJUNCTION WITH THE SRO SCHEDULE 60710419-ACM-LSL_GEN-SH-ZL-0001.

KEY

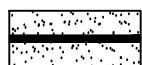S*		Highway to be stopped up
H*		Highway to be Improved
N*		Route of New Highway
X*		Private Means of Access Stopped Up
P*		New Private Means of Access
		Existing Highway Boundary
		Proposed Highway Boundary

ISSUE FOR REVIEW	AP	JS	10/07/23	P01
UPDATED ISSUE FOR CONSULTATION	AP	JS	07/08/23	P02
REVISION DETAILS	BY	CHECK	DATE	SUFFIX

PROJECT MANAGEMENT INITIALS




DESIGNED: AP	CHECKED: JS	APPROVED: AS
INTERNAL PROJECT NUMBER		SCALE
60710419		1:500
STATUS		BS1192 SUITABILITY
FOR APPROVAL		S4

SHEET TITLE

A511 GROWTH CORRIDOR
HOO ASH ROUNDABOUT
SIDE ROAD ORDER
PLAN 2 OF 2

DRAWING NUMBER	REV
60710419-ACM-LSL_HA-DR-ZL-0002	P 02

This drawing has been prepared for the use of AECOM's client. It may not be used, modified, reproduced or relied upon by third parties, except as agreed by AECOM or as required by law. AECOM accepts no responsibility, and denies any liability whatsoever, to any party that uses or relies on this drawing without AECOM's express written consent. Do not scale this document. All measurements must be obtained from the stated dimensions.

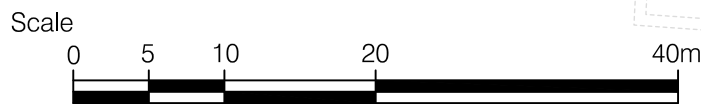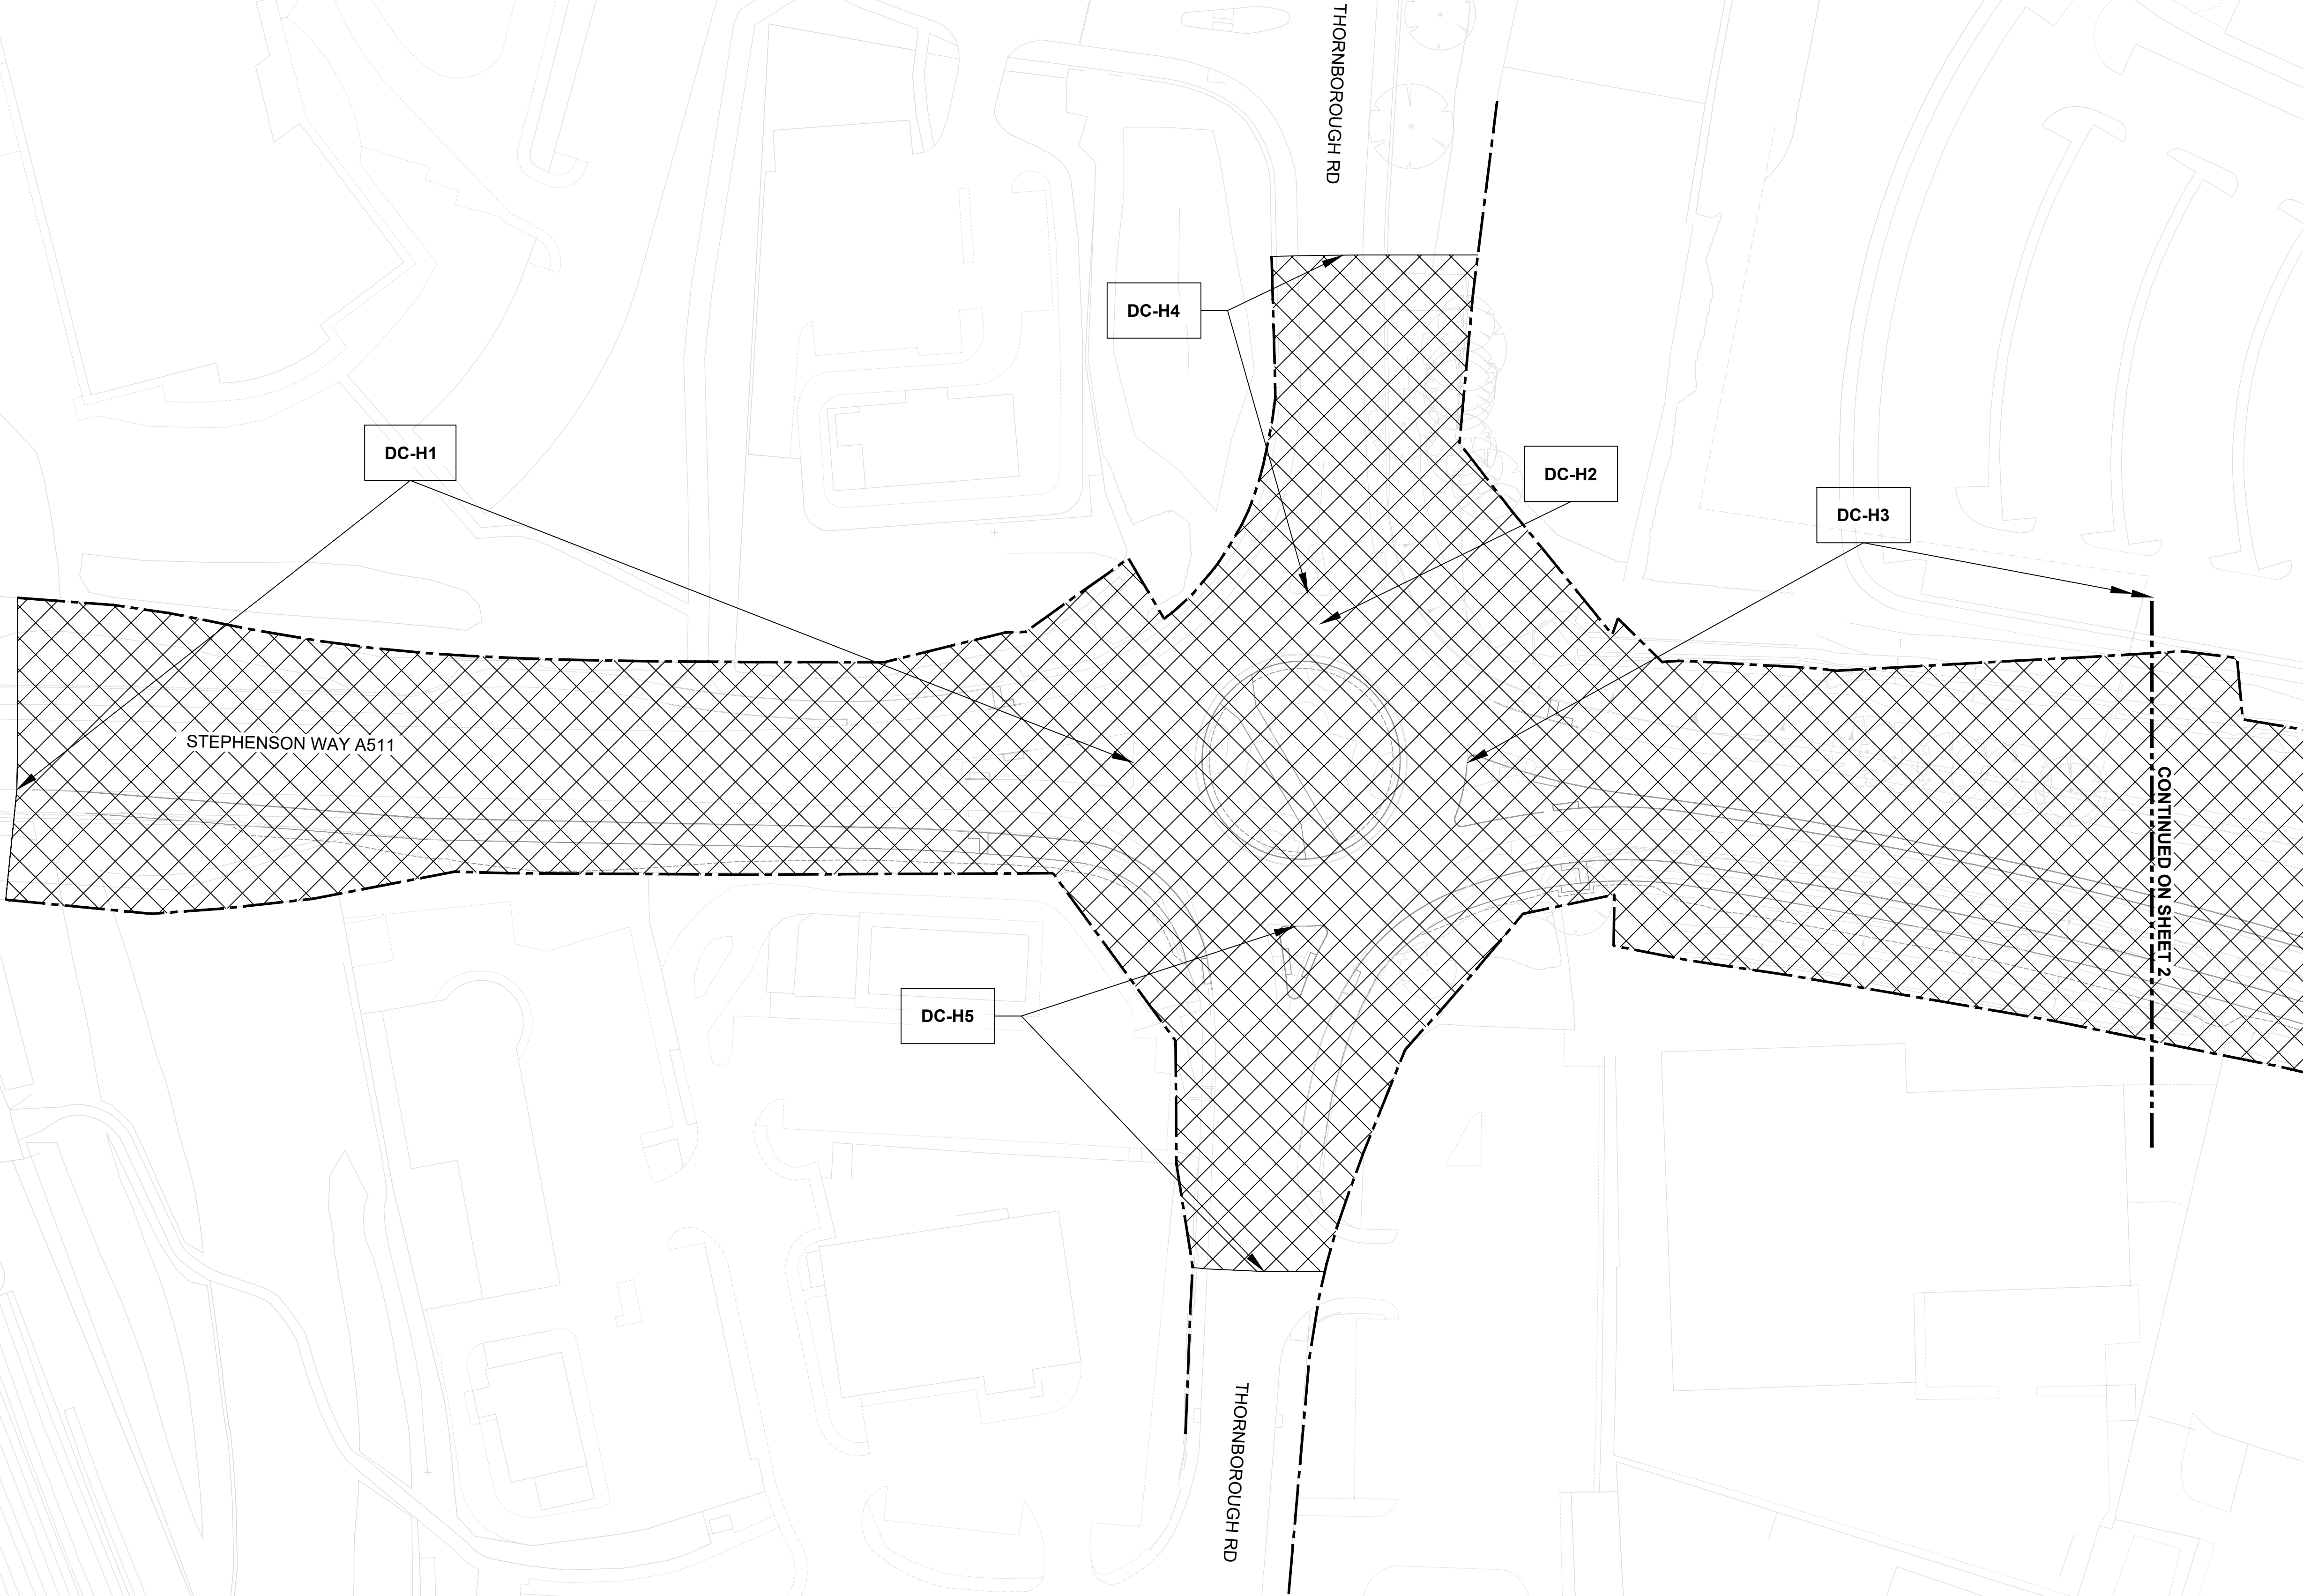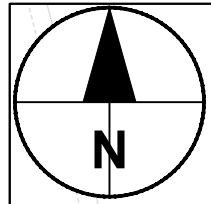

PROJECT
A511 GROWTH CORRIDOR



CLIENT

County Hall, Glenfield
Leicester, LE3 8RA
tel: +44 (0)116 232 3232
www.leicestershire.gov.uk

CONSULTANT
AECOM
12 Regan Way
Chetwynd Business Park
Chilwell, Nottingham, NG9 6RZ
tel: +44 (0)115 907 7000
www.aecom.com

- NOTES
1. ALL DIMENSIONS ARE IN METRES UNLESS STATED OTHERWISE.
 2. THIS DRAWING IS BASED ON DATA PROVIDED BY LCC.
 3. WHERE PROPOSED HIGHWAY BOUNDARY IS NOT CHANGED FROM THE EXISTING, ONLY THE EXISTING HIGHWAY BOUNDARY IS SHOWN.
 4. TO BE READ IN CONJUNCTION WITH THE SRO SCHEDULE 60710419-ACM-LSL_GEN-SH-ZL-0001.

KEY

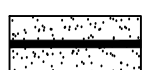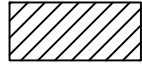S*		Highway to be stopped up
H*		Highway to be Improved
N*		Route of New Highway
X*		Private Means of Access Stopped Up
P*		New Private Means of Access
 Existing Highway Boundary		
 Proposed Highway Boundary		



ISSUE FOR REVIEW	AP	JS	10/07/23	P01
UPDATED ISSUE FOR CONSULTATION	AP	JS	07/08/23	P02
REVISION DETAILS	BY	CHECK	DATE	SUFFIX

PROJECT MANAGEMENT INITIALS			
DESIGNED: AP	CHECKED: JS	APPROVED: AS	
INTERNAL PROJECT NUMBER		SCALE	
60710419		1:500	
STATUS		BS1192 SUITABILITY	
FOR APPROVAL		S4	

SHEET TITLE
A511 GROWTH CORRIDOR
DUAL CARRIAGEWAY
SIDE ROAD ORDER
PLAN 1 OF 3



DRAWING NUMBER	REV
60710419-ACM-LSL_DC-DR-ZL-0001	P 02

This drawing has been prepared for the use of AECOM's client. It may not be used, modified, reproduced or relied upon by third parties, except as agreed by AECOM or as required by law. AECOM accepts no responsibility, and denies any liability whatsoever, to any party that uses or relies on this drawing without AECOM's express written consent. Do not scale this document. All measurements must be obtained from the stated dimensions.

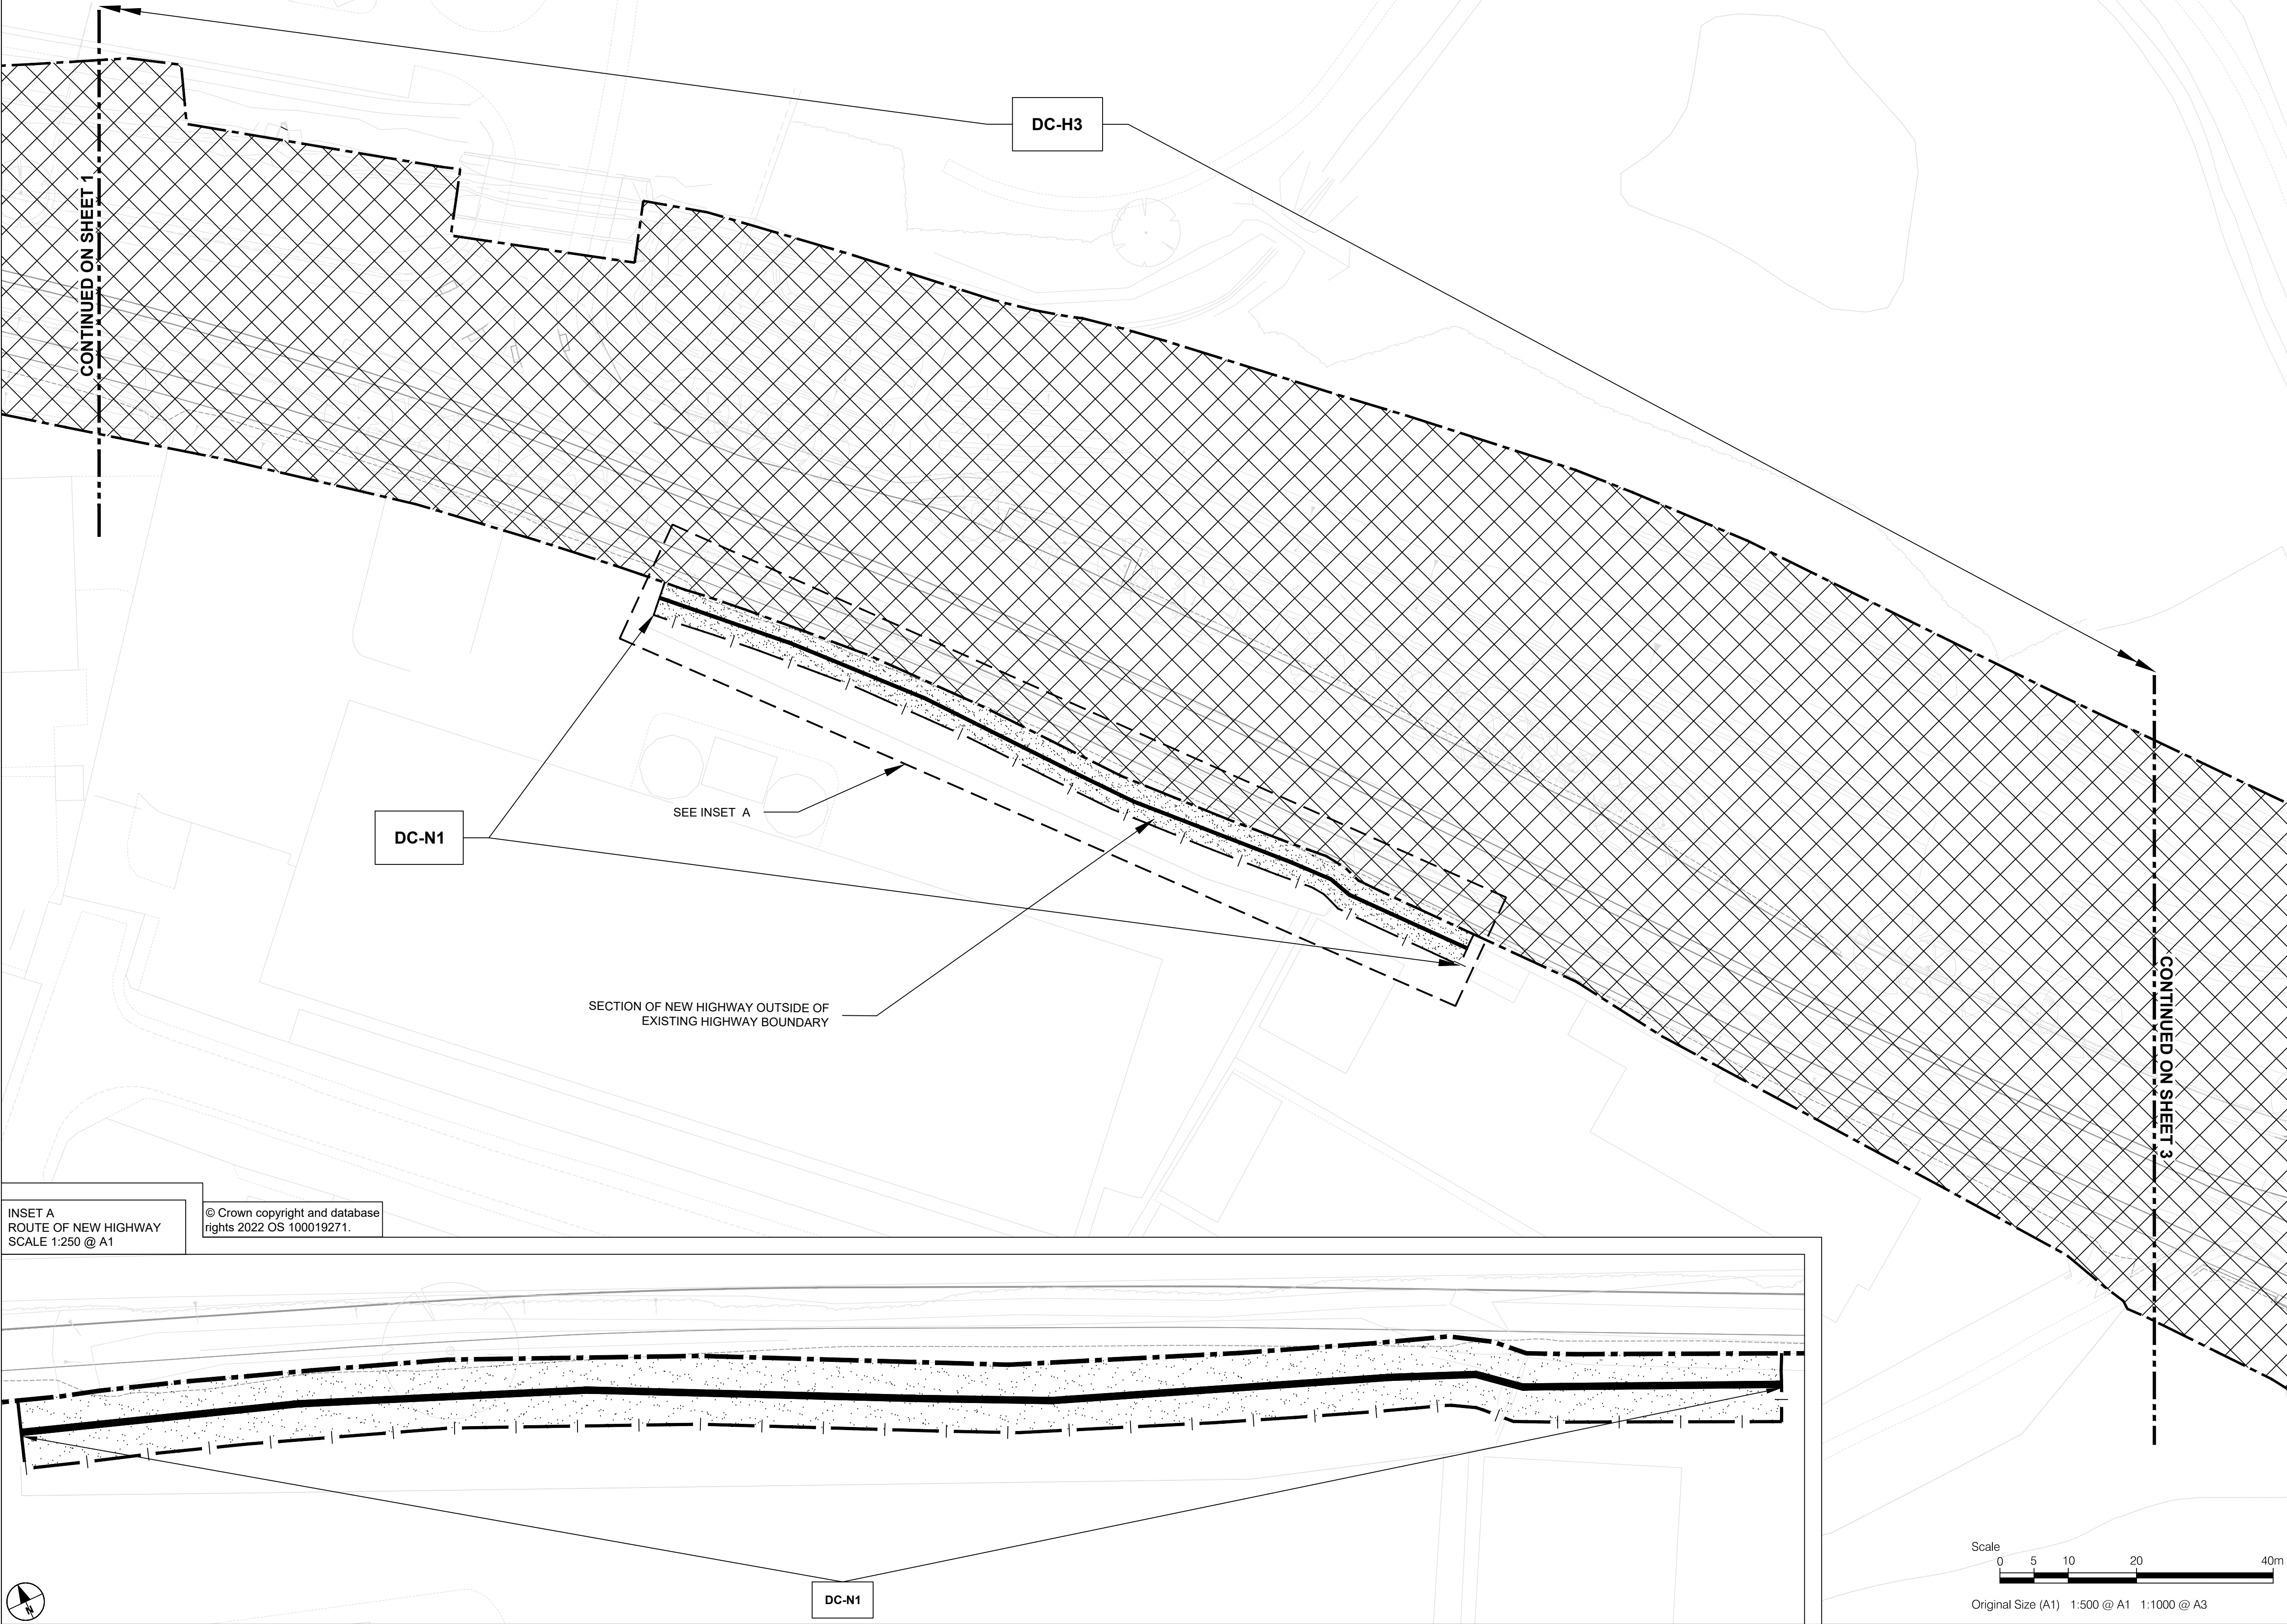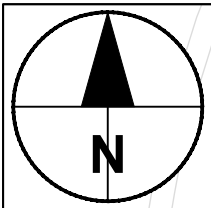

INSET A
ROUTE OF NEW HIGHWAY
SCALE 1:250 @ A1

© Crown copyright and database
rights 2022 OS 100019271.

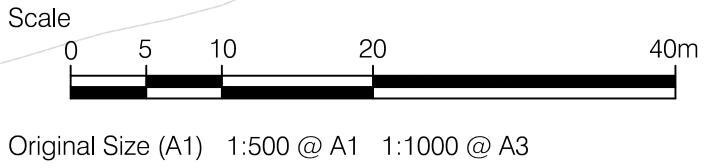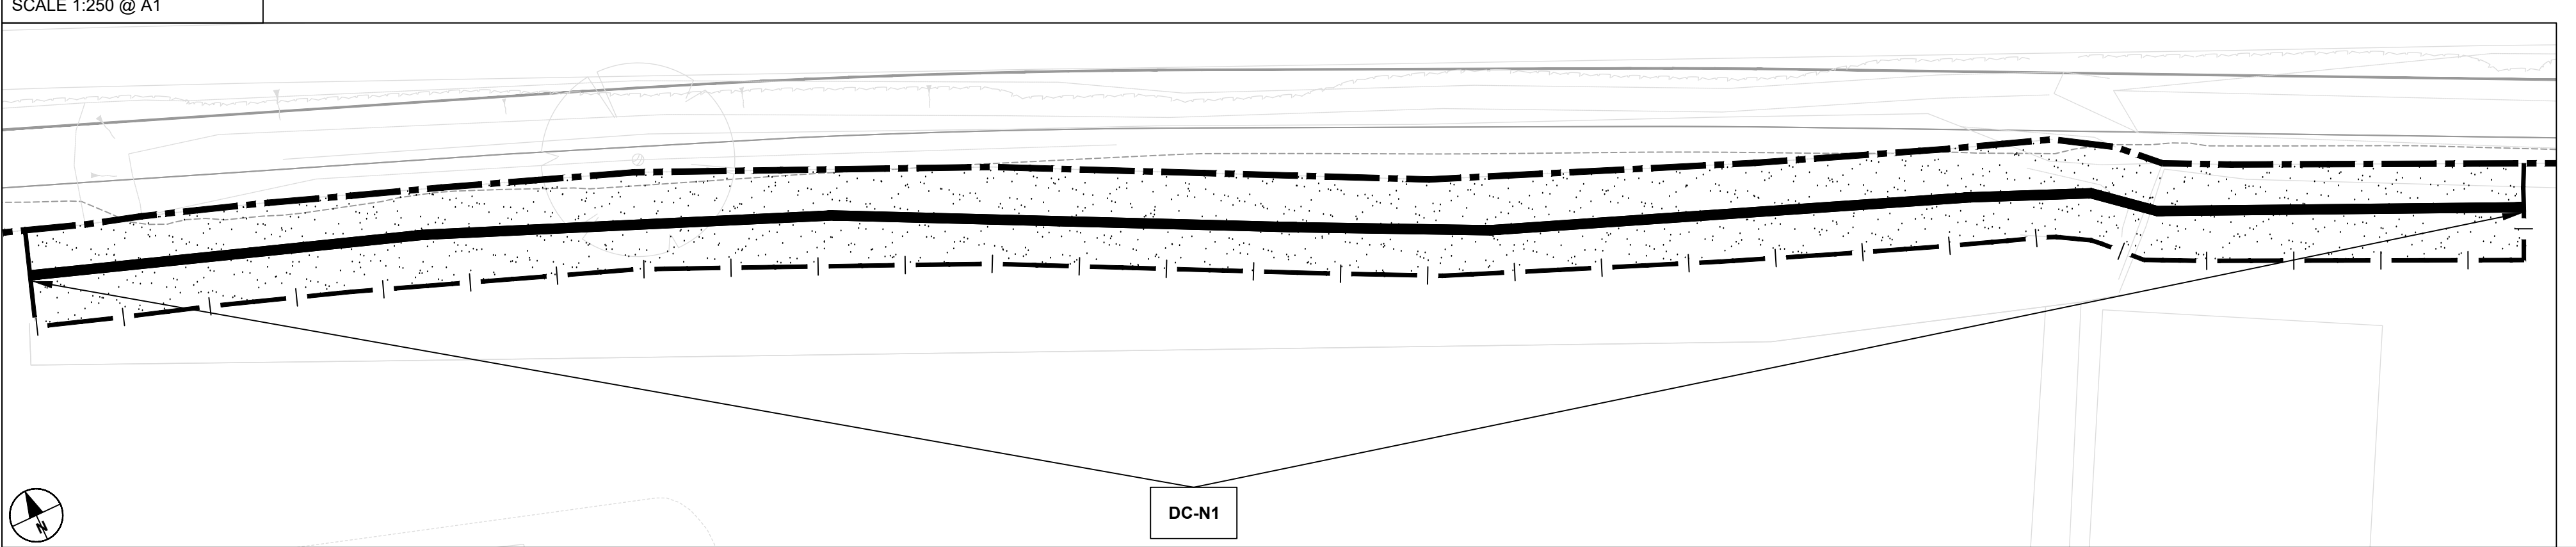


PROJECT
A511 GROWTH CORRIDOR

CLIENT

County Hall, Glenfield
Leicester, LE3 8RA
tel: +44 (0)116 232 3232
www.leicestershire.gov.uk

CONSULTANT
AECOM
12 Regan Way
Chetwynd Business Park
Chilwell, Nottingham, NG9 6RZ
tel: +44 (0)115 907 7000
www.aecom.com




- NOTES
1. ALL DIMENSIONS ARE IN METRES UNLESS STATED OTHERWISE.
 2. THIS DRAWING IS BASED ON DATA PROVIDED BY LCC.
 3. WHERE PROPOSED HIGHWAY BOUNDARY IS NOT CHANGED FROM THE EXISTING, ONLY THE EXISTING HIGHWAY BOUNDARY IS SHOWN.
 4. TO BE READ IN CONJUNCTION WITH THE SRO SCHEDULE 60710419-ACM-LSI_GEN-SH-ZL-0001.

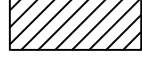KEY		
S*		Highway to be stopped up
H*		Highway to be Improved
N*		Route of New Highway
X*		Private Means of Access Stopped Up
P*		New Private Means of Access
		Existing Highway Boundary
		Proposed Highway Boundary

ISSUE FOR REVIEW	AP	JS	10/07/23	P01
UPDATED ISSUE FOR CONSULTATION	AP	JS	04/08/23	P02
REVISION DETAILS	BY	CHECK	DATE	SUFFIX

PROJECT MANAGEMENT INITIALS	
DESIGNED: AP	CHECKED: JS
APPROVED: AS	
INTERNAL PROJECT NUMBER	SCALE
60710419	1:500
STATUS	BS1192 SUITABILITY
FOR APPROVAL	S4
SHEET TITLE	
A511 GROWTH CORRIDOR DUAL CARRIAGEWAY SIDE ROAD ORDER PLAN 2 OF 3	
DRAWING NUMBER	REV
60710419-ACM-LSI_DC-DR-ZL-0002	P 02

This drawing has been prepared for the use of AECOM's client. It may not be used, modified, reproduced or relied upon by third parties, except as agreed by AECOM or as required by law. AECOM accepts no responsibility, and denies any liability whatsoever, to any party that uses or relies on this drawing without AECOM's express written consent. Do not scale this document. All measurements must be obtained from the stated dimensions.

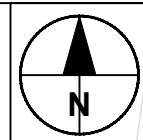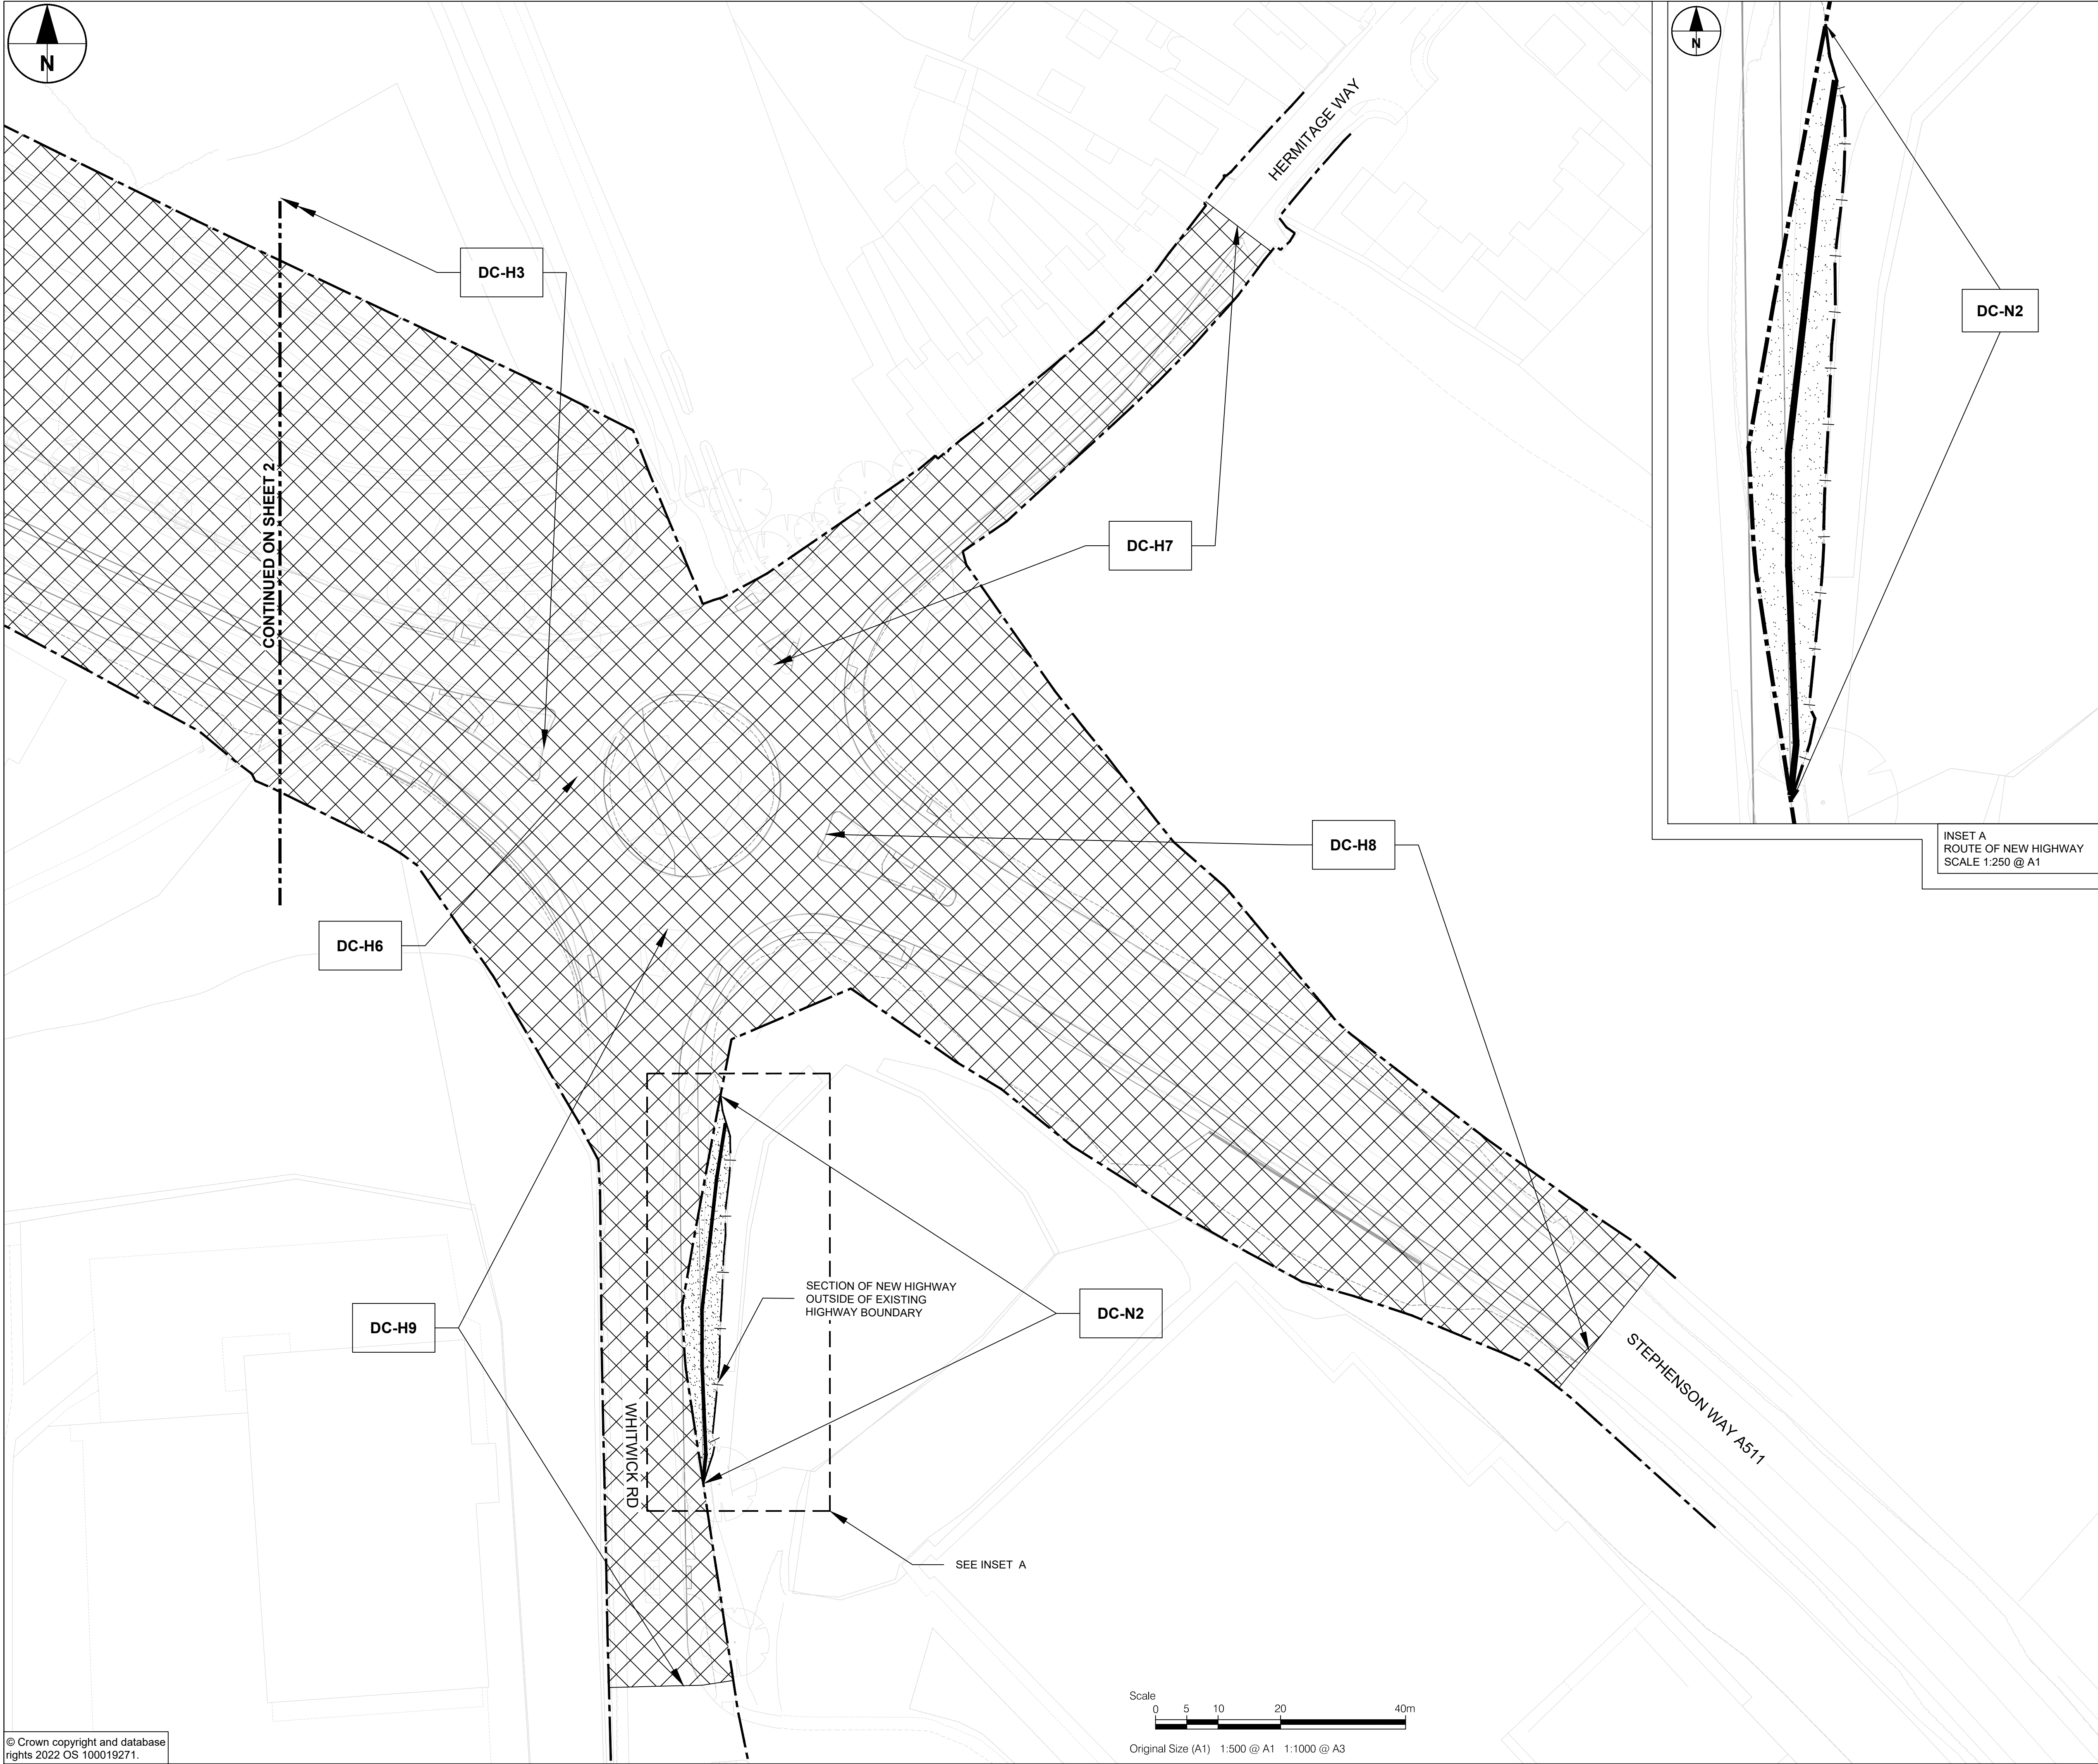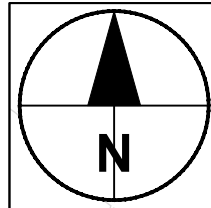

DC-N2

INSET A
ROUTE OF NEW HIGHWAY
SCALE 1:250 @ A1

STEPHENSON WAY A511

WHITWICK RD

SECTION OF NEW HIGHWAY
OUTSIDE OF EXISTING
HIGHWAY BOUNDARY

DC-N2

SEE INSET A



Original Size (A1) 1:500 @ A1 1:1000 @ A3



PROJECT
A511 GROWTH CORRIDOR

CLIENT

County Hall, Glenfield
Leicester, LE3 8RA
tel: +44 (0)116 232 3232
www.leicestershire.gov.uk

CONSULTANT
AECOM
12 Regan Way
Chetwynd Business Park
Chilwell, Nottingham, NG9 6RZ
tel: +44 (0)115 907 7000
www.aecom.com

- NOTES
1. ALL DIMENSIONS ARE IN METRES UNLESS STATED OTHERWISE.
 2. THIS DRAWING IS BASED ON DATA PROVIDED BY LCC.
 3. WHERE PROPOSED HIGHWAY BOUNDARY IS NOT CHANGED FROM THE EXISTING, ONLY THE EXISTING HIGHWAY BOUNDARY IS SHOWN.
 4. TO BE READ IN CONJUNCTION WITH THE SRO SCHEDULE 60710419-ACM-LSI_GEN-SH-ZL-0001.




KEY		
S*		Highway to be stopped up
H*		Highway to be Improved
N*		Route of New Highway
X*		Private Means of Access Stopped Up
P*		New Private Means of Access
		Existing Highway Boundary
		Proposed Highway Boundary

ISSUE FOR REVIEW	AP	JS	10/07/23	P01
UPDATED ISSUE FOR CONSULTATION	AP	JS	07/08/23	P02
REVISION DETAILS	BY	CHECK	DATE	SUFFIX


PROJECT MANAGEMENT INITIALS		
DESIGNED: AP	CHECKED: JS	APPROVED: AS
INTERNAL PROJECT NUMBER		SCALE
60710419		1:500
STATUS		BS1192 SUITABILITY
FOR APPROVAL		S4

SHEET TITLE
A511 GROWTH CORRIDOR
DUAL CARRIAGEWAY
SIDE ROAD ORDER
PLAN 3 OF 3

DRAWING NUMBER	REV
60710419-ACM-LSI_DC-DR-ZL-0003	P 02

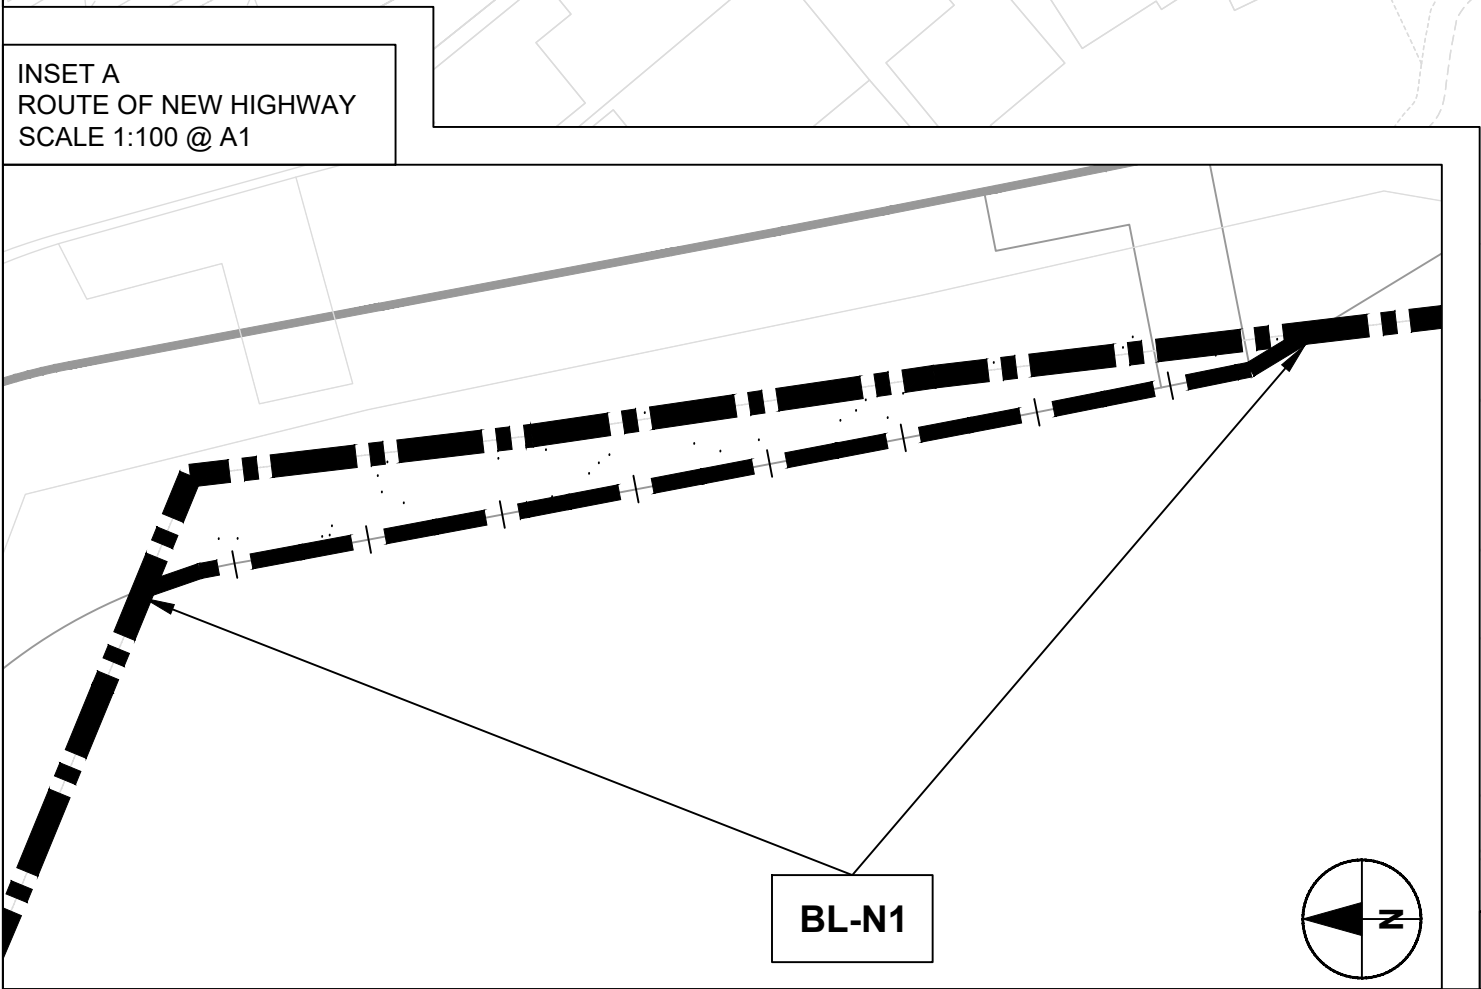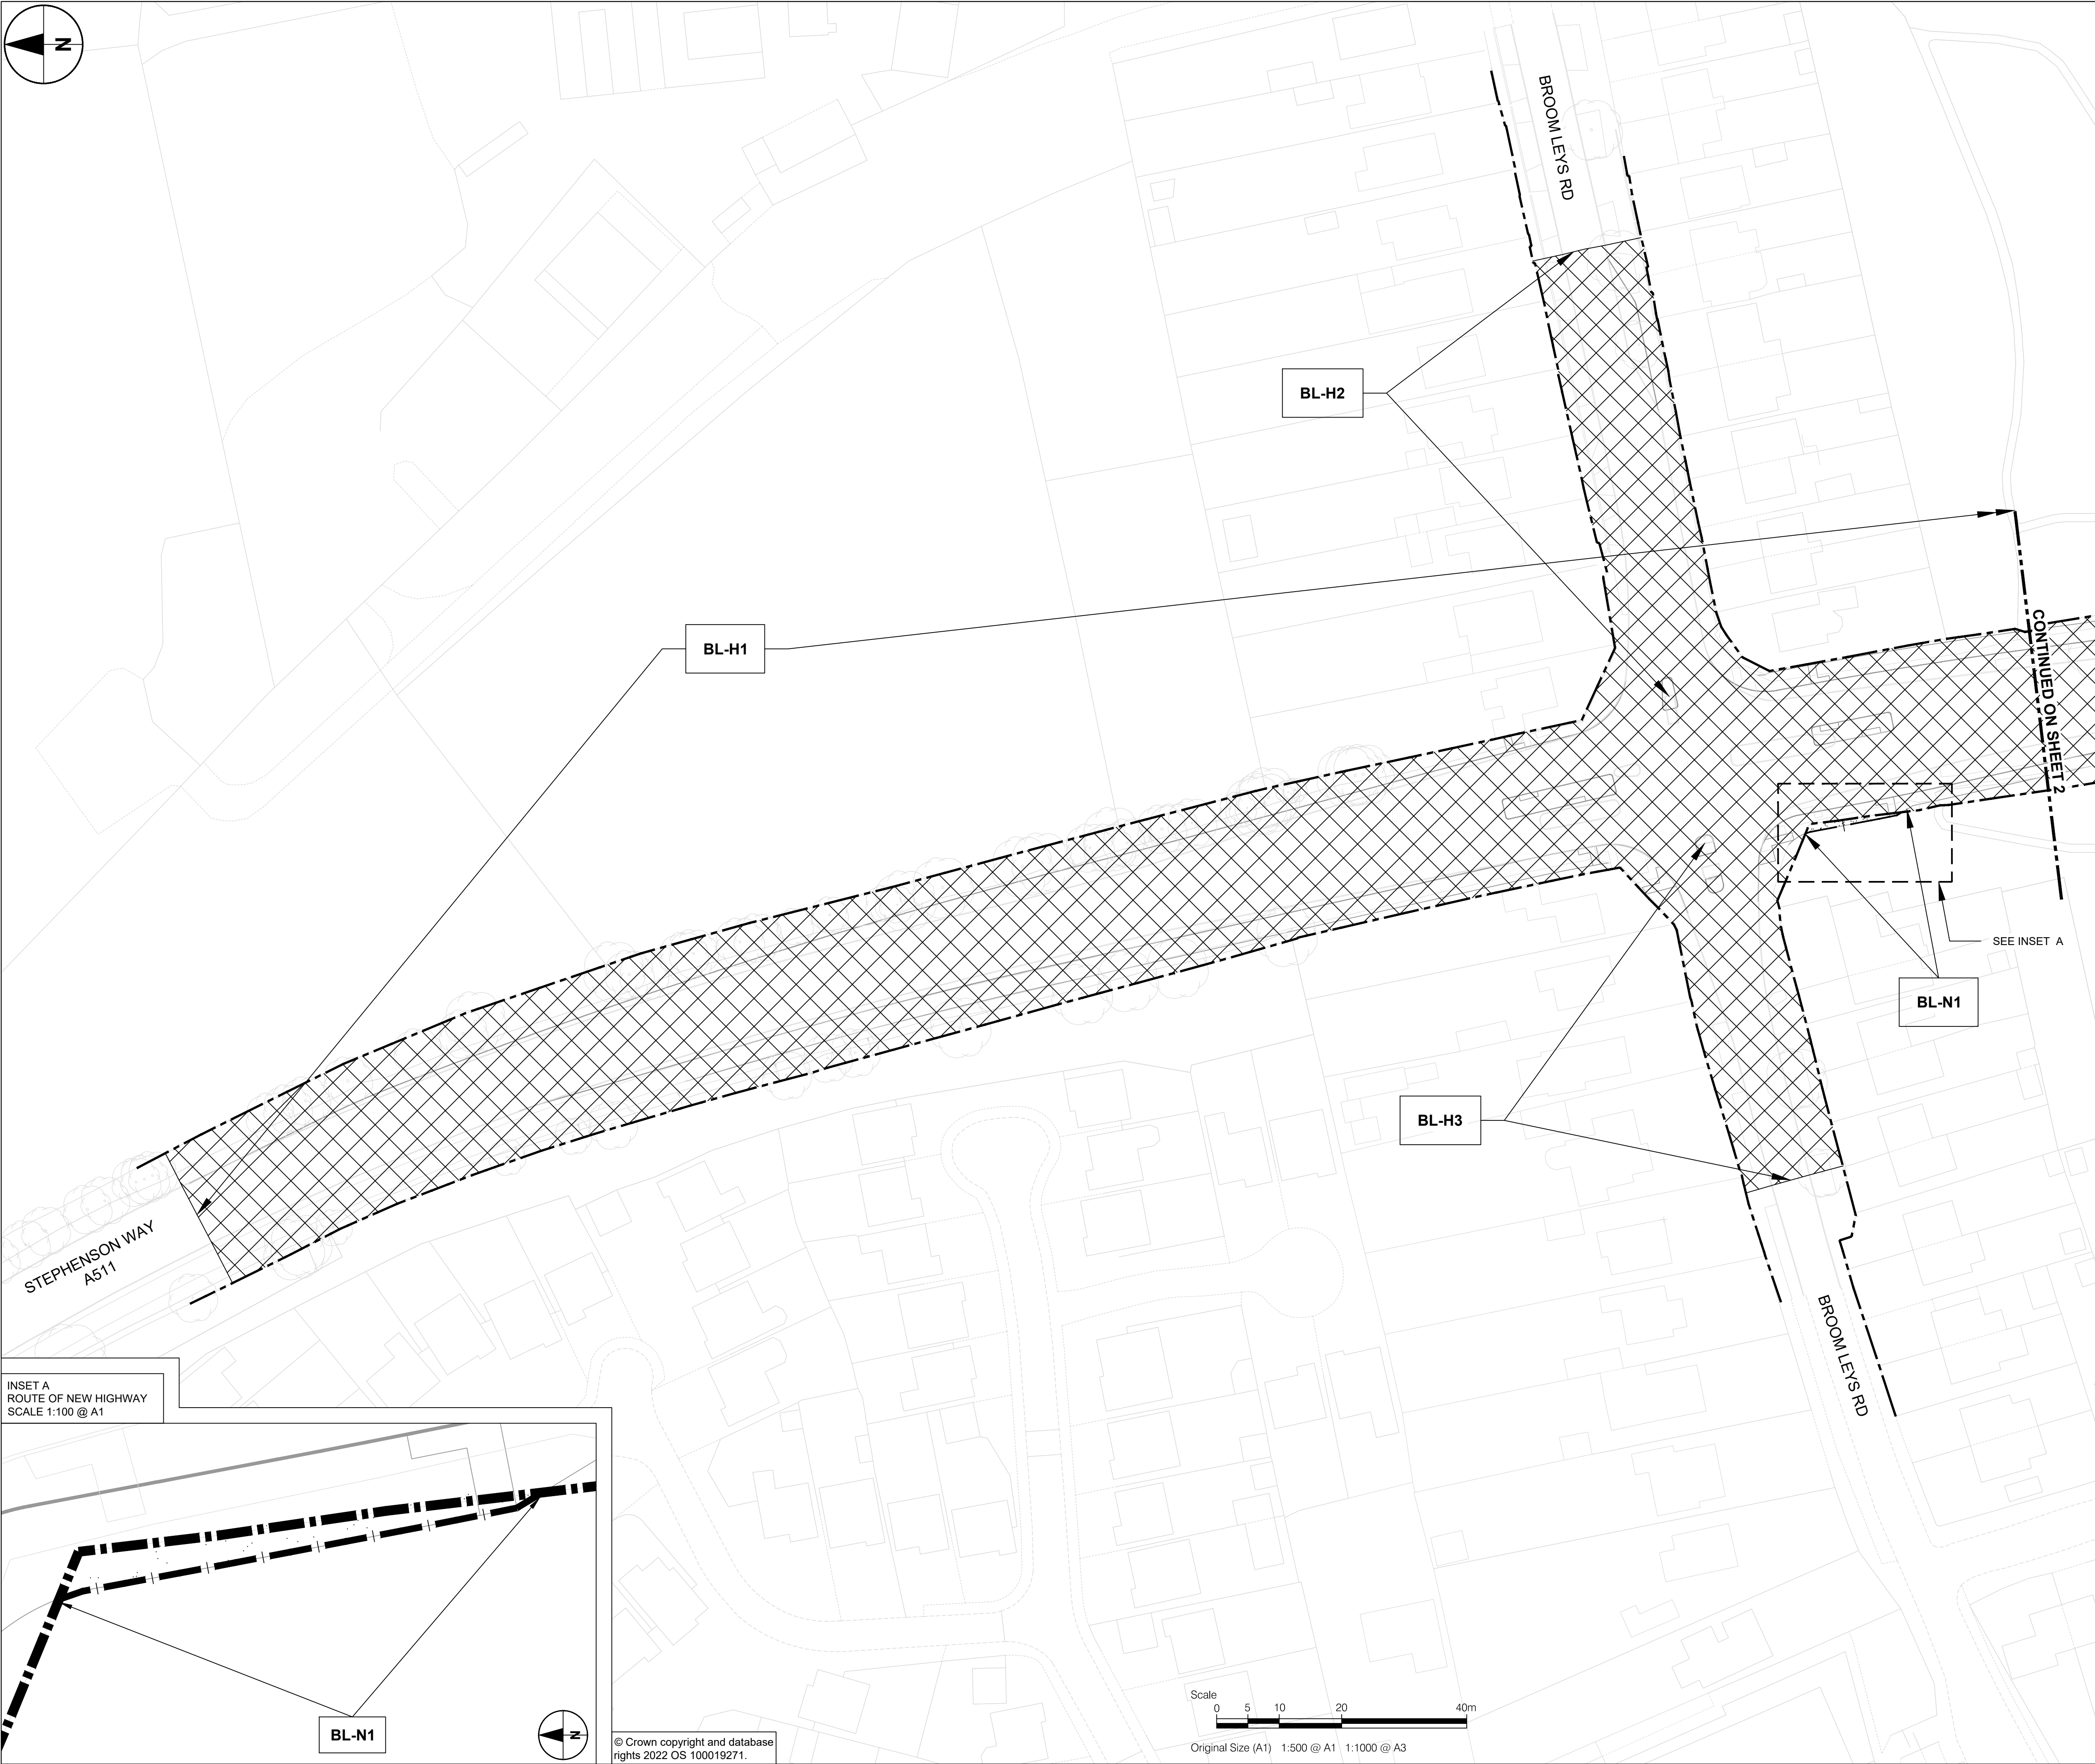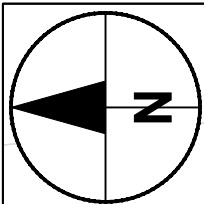

© Crown copyright and database rights 2022 OS 100019271.

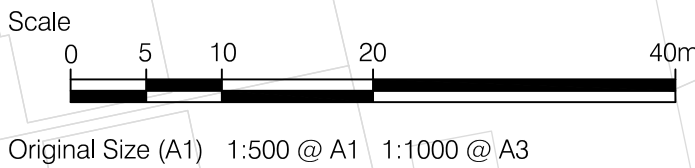

AECOM

PROJECT

A511 GROWTH CORRIDOR

CLIENT

Leicestershire County Council

County Hall, Glenfield
Leicester, LE3 8RA
tel: +44 (0)116 232 3232
www.leicestershire.gov.uk

CONSULTANT

AECOM

12 Regan Way
Chetwynd Business Park
Chilwell, Nottingham, NG9 6RZ
tel: +44 (0)115 907 7000
www.aecom.com

- NOTES**
1. ALL DIMENSIONS ARE IN METRES UNLESS STATED OTHERWISE.
 2. THIS DRAWING IS BASED ON DATA PROVIDED BY LCC.
 3. WHERE PROPOSED HIGHWAY BOUNDARY IS NOT CHANGED FROM THE EXISTING, ONLY THE EXISTING HIGHWAY BOUNDARY IS SHOWN.
 4. TO BE READ IN CONJUNCTION WITH THE SRO SCHEDULE 60710419-ACM-LSL_GEN-SH-ZL-0001.

KEY

S*		Highway to be stopped up
H*		Highway to be Improved
N*		Route of New Highway
X*		Private Means of Access Stopped Up
P*		New Private Means of Access
--- Existing Highway Boundary		
- - - Proposed Highway Boundary		

ISSUE FOR REVIEW	AP	JS	10/07/23	P01
UPDATED ISSUE FOR CONSULTATION	AP	JS	07/08/23	P02
REVISION DETAILS	BY	CHECK	DATE	SUFFIX

PROJECT MANAGEMENT INITIALS

DESIGNED: AP	CHECKED: JS	APPROVED: AS
INTERNAL PROJECT NUMBER		SCALE
60710419		1:500
STATUS		BS1192 SUITABILITY
FOR APPROVAL		S4
SHEET TITLE		

A511 GROWTH CORRIDOR
BROOM LEYS JUNCTION
SIDE ROAD ORDER
PLAN 1 OF 2




DRAWING NUMBER

60710419-ACM-LSL_BL-DR-ZL-0001

REV

P 02

This drawing has been prepared for the use of AECOM's client. It may not be used, modified, reproduced or relied upon by third parties, except as agreed by AECOM or as required by law. AECOM accepts no responsibility, and denies any liability whatsoever, to any party that uses or relies on this drawing without AECOM's express written consent. Do not scale this document. All measurements must be obtained from the stated dimensions.

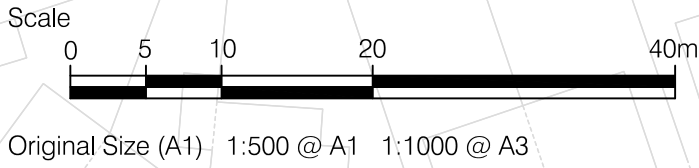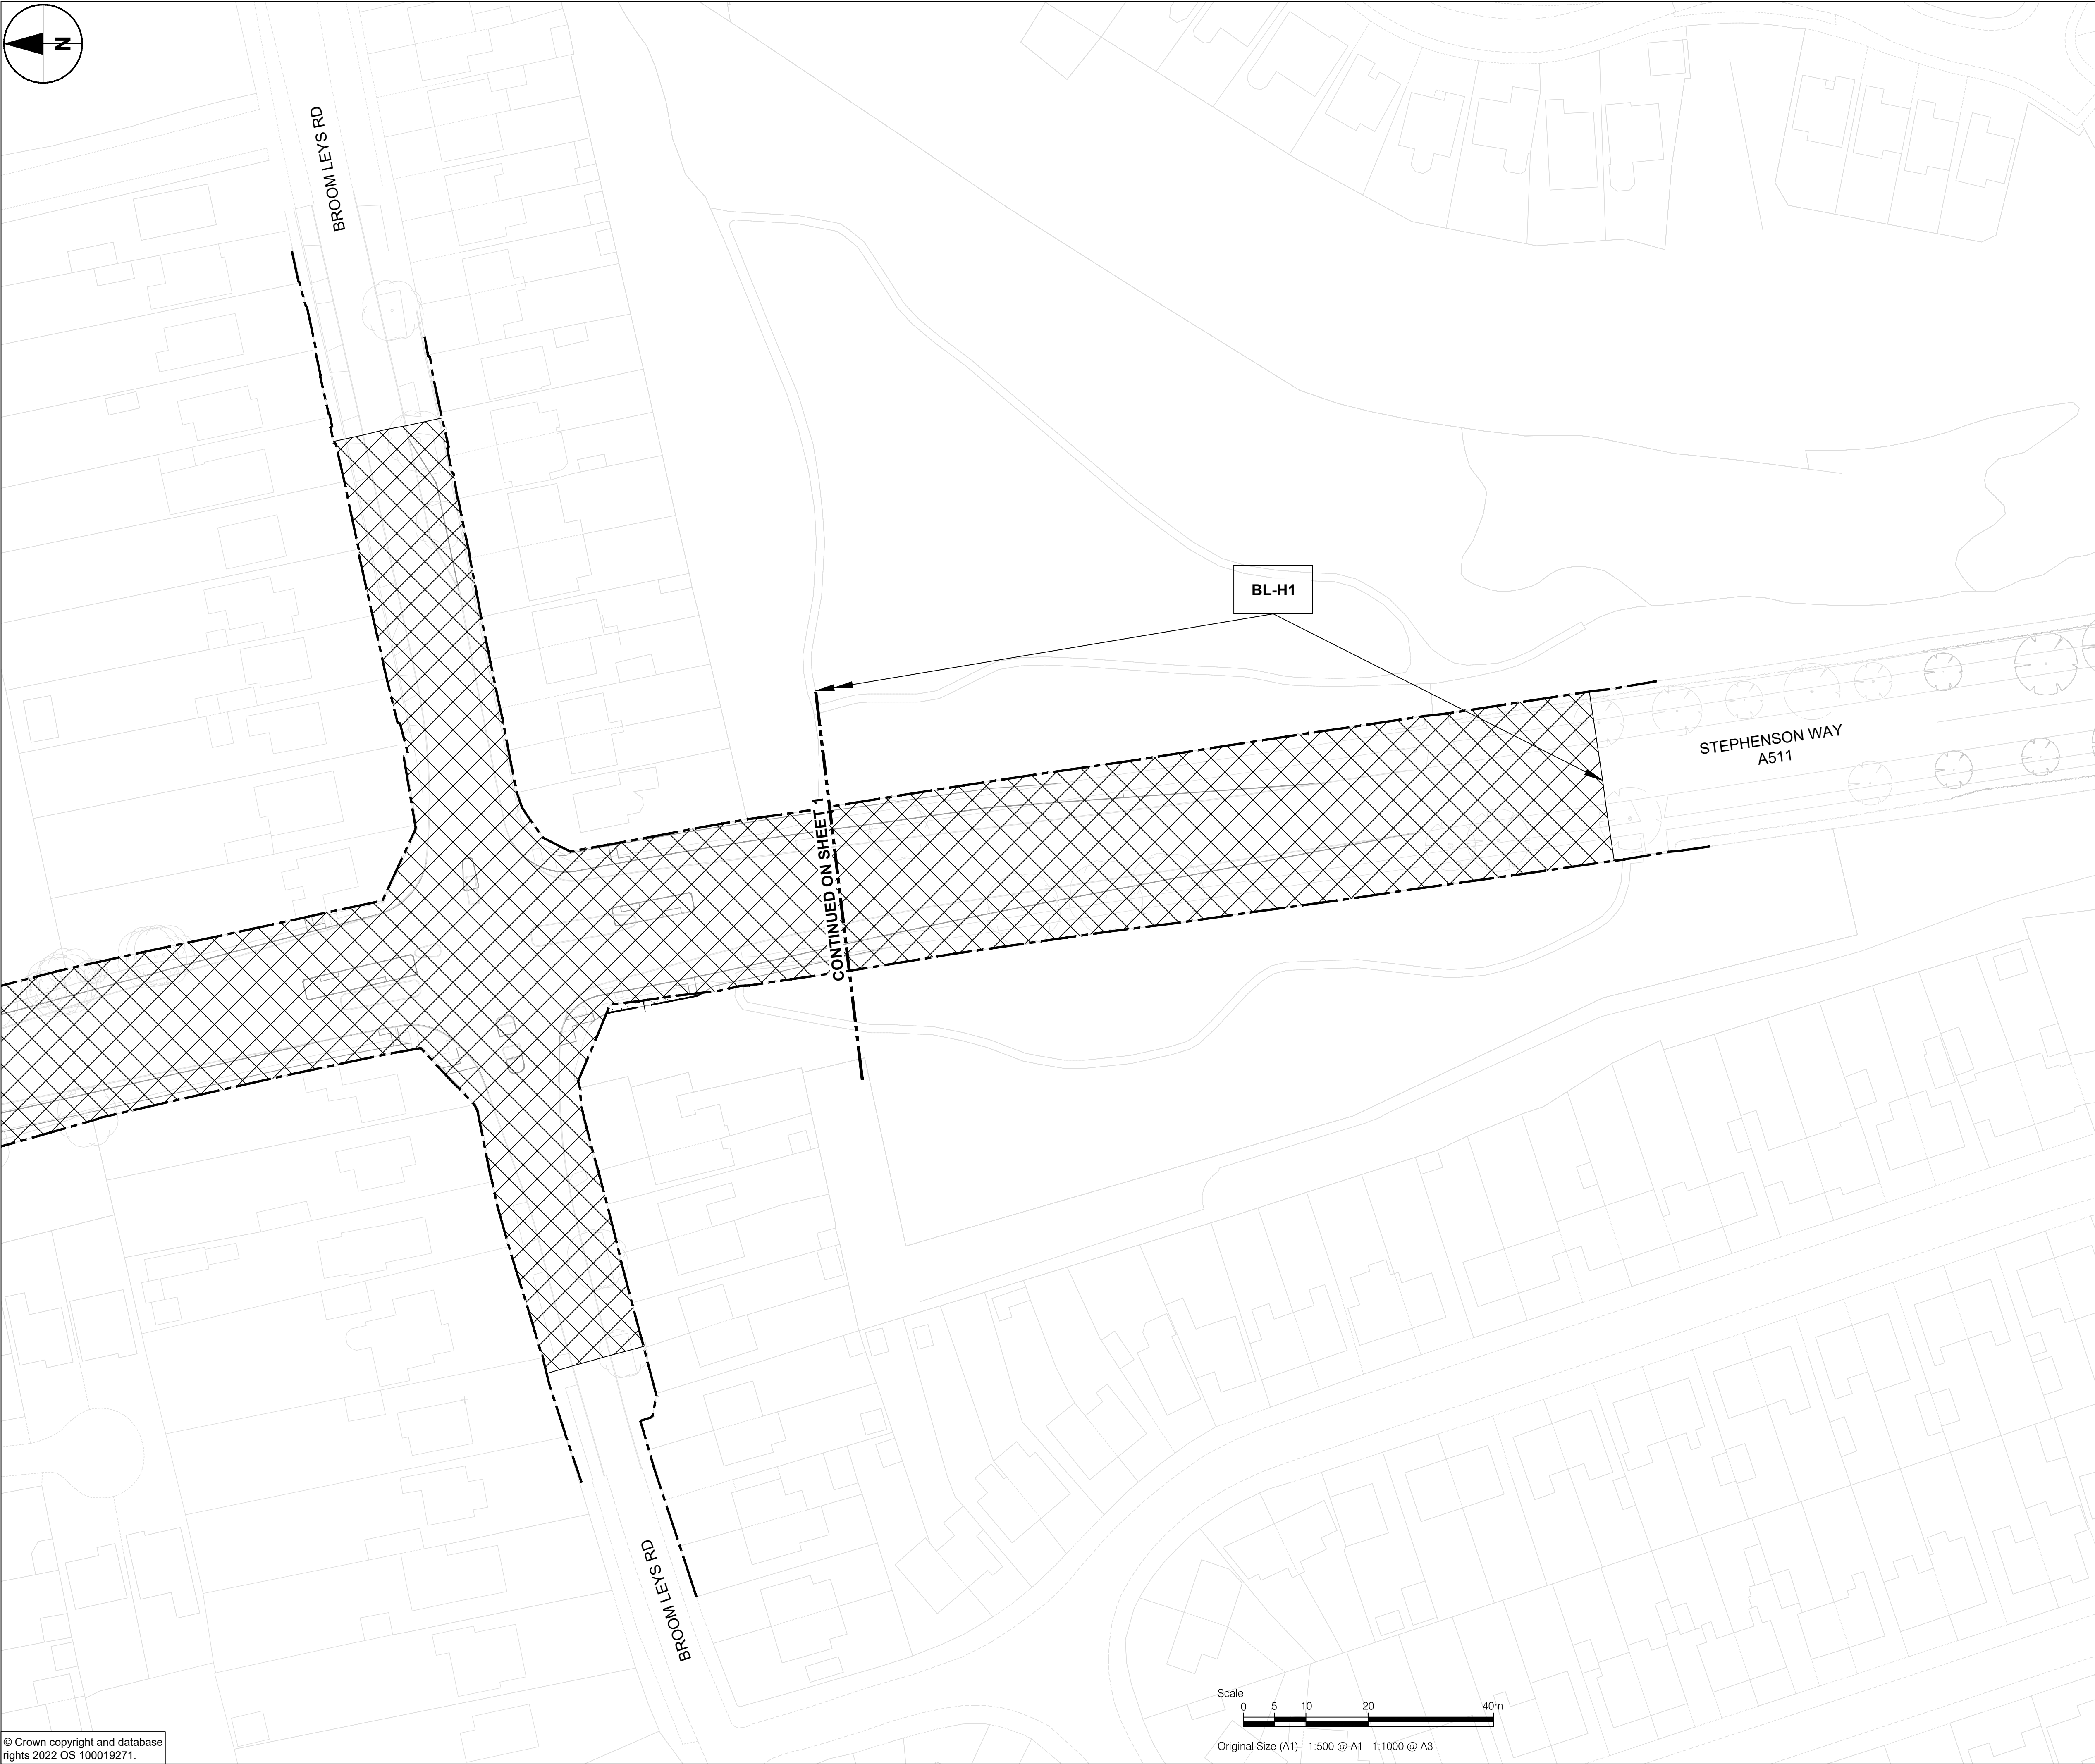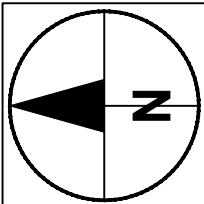

PROJECT
A511 GROWTH CORRIDOR

CLIENT

County Hall, Glenfield
Leicester, LE3 8RA
tel: +44 (0)116 232 3232
www.leicestershire.gov.uk

CONSULTANT
AECOM
12 Regan Way
Chetwynd Business Park
Chilwell, Nottingham, NG9 6RZ
tel: +44 (0)115 907 7000
www.aecom.com

- NOTES**
1. ALL DIMENSIONS ARE IN METRES UNLESS STATED OTHERWISE.
 2. THIS DRAWING IS BASED ON DATA PROVIDED BY LCC.
 3. WHERE PROPOSED HIGHWAY BOUNDARY IS NOT CHANGED FROM THE EXISTING, ONLY THE EXISTING HIGHWAY BOUNDARY IS SHOWN.
 4. TO BE READ IN CONJUNCTION WITH THE SRO SCHEDULE 60710419-ACM-LSI_GEN-SH-ZL-0001.

KEY

S*		Highway to be stopped up	
H*		Highway to be Improved	
N*		Route of New Highway	
X*		Private Means of Access Stopped Up	
P*		New Private Means of Access	
			Existing Highway Boundary
			Proposed Highway Boundary




ISSUE FOR REVIEW	AP	JS	10/07/23	P01
UPDATED ISSUE FOR CONSULTATION	AP	JS	07/08/23	P02
REVISION DETAILS	BY	CHECK	DATE	SUFFIX

PROJECT MANAGEMENT INITIALS			
DESIGNED: AP	CHECKED: JS	APPROVED: AS	
INTERNAL PROJECT NUMBER		SCALE	
60710419		1:500	
STATUS		BS1192 SUITABILITY	
FOR APPROVAL		S4	

SHEET TITLE
A511 GROWTH CORRIDOR
BROOM LEYS JUNCTION
SIDE ROAD ORDER
PLAN 2 OF 2

DRAWING NUMBER	REV
60710419-ACM-LSI_BL-DR-ZL-0002	P 02

This drawing has been prepared for the use of AECOM's client. It may not be used, modified, reproduced or relied upon by third parties, except as agreed by AECOM or as required by law. AECOM accepts no responsibility, and denies any liability whatsoever, to any party that uses or relies on this drawing without AECOM's express written consent. Do not scale this document. All measurements must be obtained from the stated dimensions.

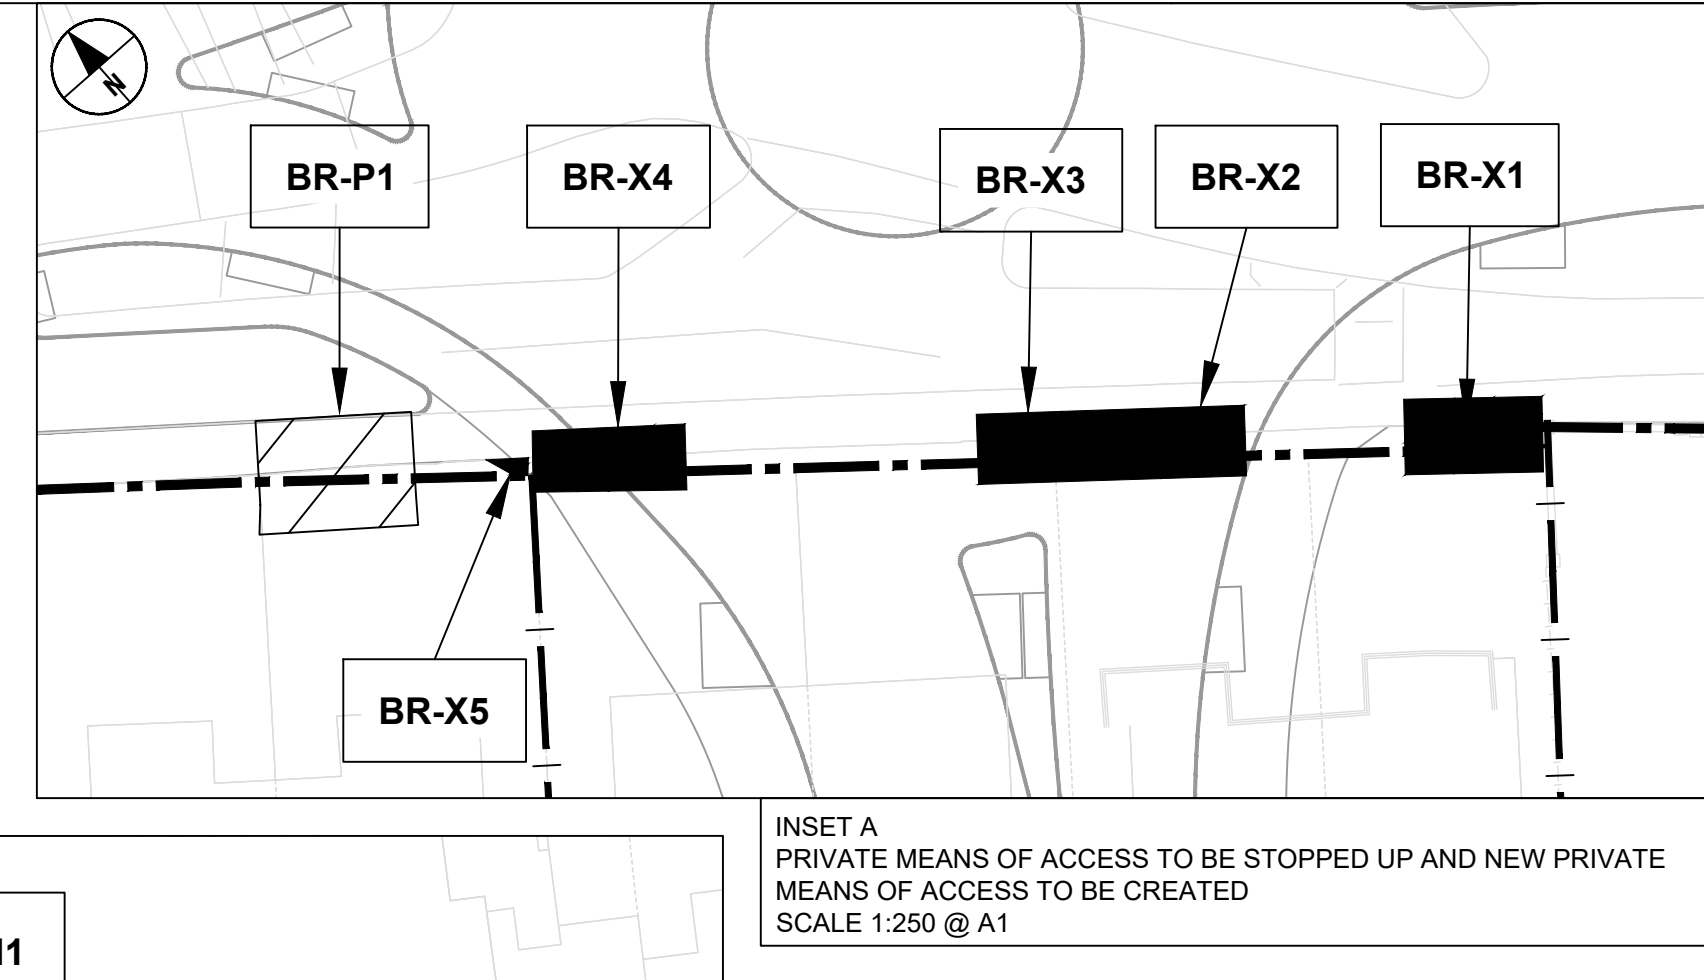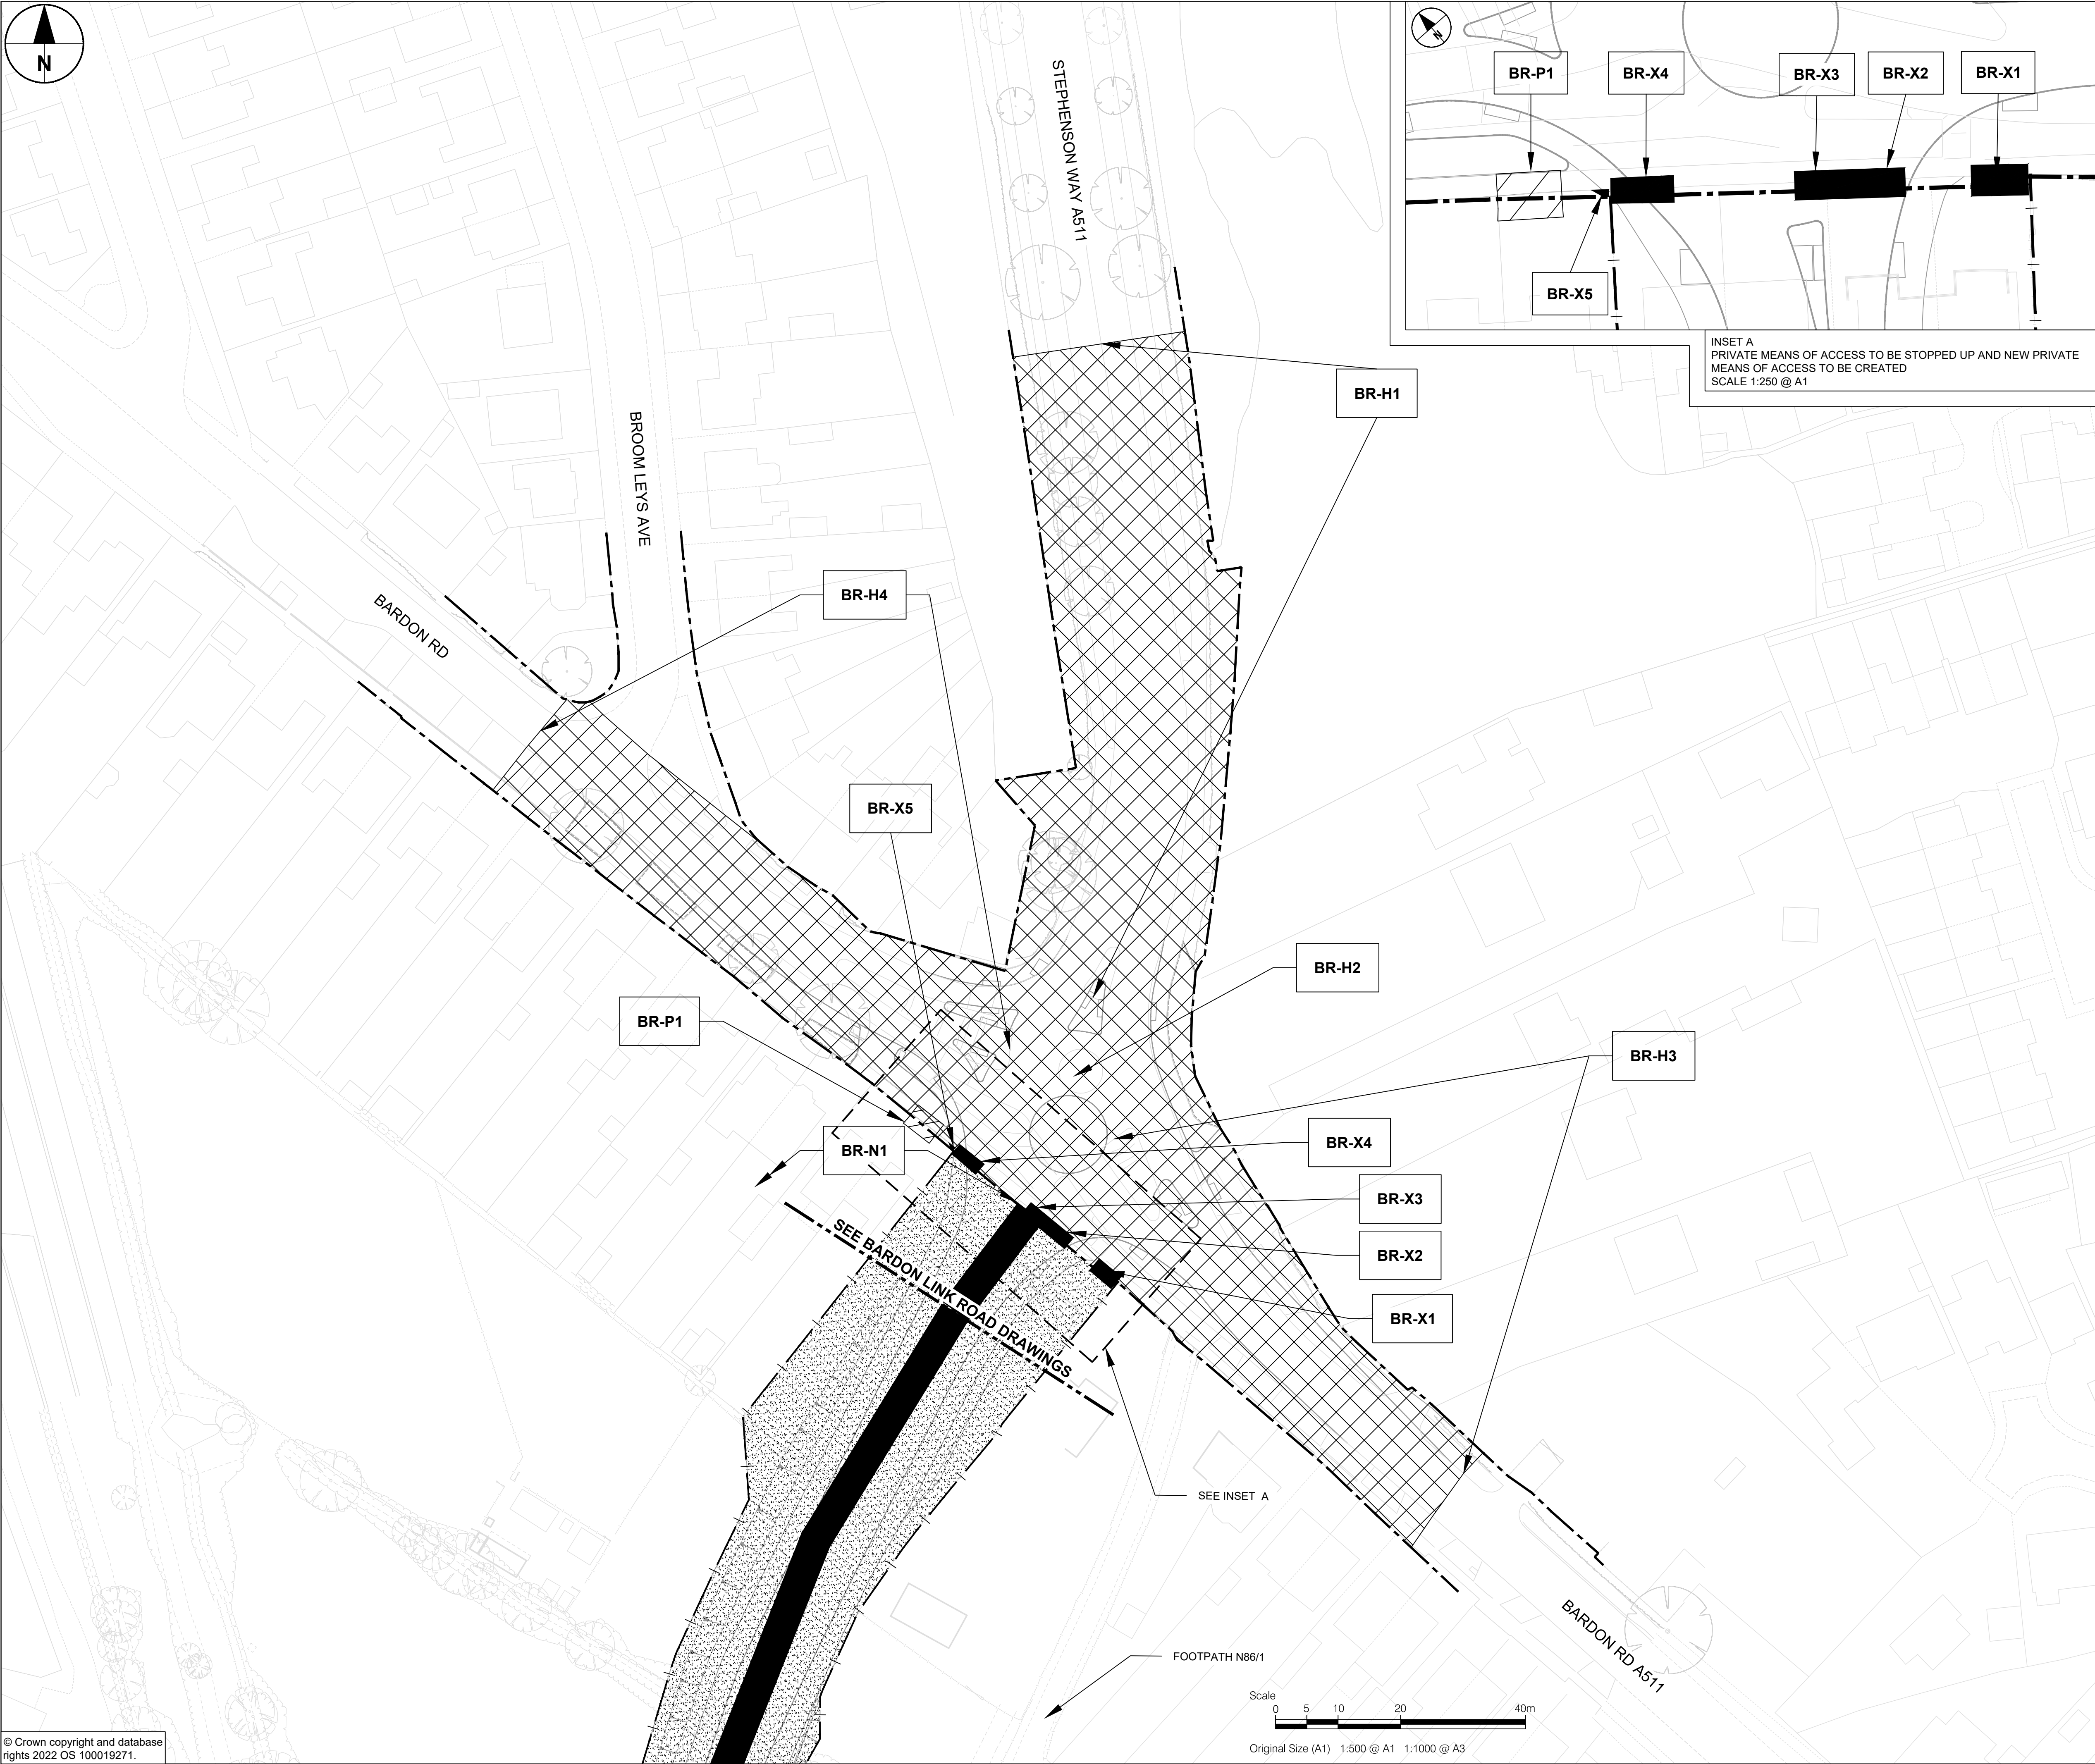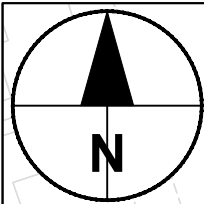


PROJECT
A511 GROWTH CORRIDOR

CLIENT

County Hall, Glenfield
Leicester, LE3 8RA
tel: +44 (0)116 232 3232
www.leicestershire.gov.uk

CONSULTANT
AECOM
12 Regan Way
Chetwynd Business Park
Chilwell, Nottingham, NG9 6RZ
tel: +44 (0)115 907 7000
www.aecom.com

- NOTES
1. ALL DIMENSIONS ARE IN METRES UNLESS STATED OTHERWISE.
 2. THIS DRAWING IS BASED ON DATA PROVIDED BY LCC.
 3. WHERE PROPOSED HIGHWAY BOUNDARY IS NOT CHANGED FROM THE EXISTING, ONLY THE EXISTING HIGHWAY BOUNDARY IS SHOWN.
 4. TO BE READ IN CONJUNCTION WITH THE SRO SCHEDULE 60710419-ACM-LSI_GEN-SH-ZL-0001.



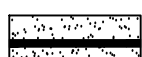
KEY			
S*		Highway to be stopped up	
H*		Highway to be Improved	
N*		Route of New Highway	
X*		Private Means of Access Stopped Up	
P*		New Private Means of Access	
		Existing Highway Boundary	
		Proposed Highway Boundary	

ISSUE FOR REVIEW	AP	JS	10/07/23	P01
UPDATED ISSUE FOR CONSULTATION	AP	JS	07/08/23	P02
REVISION DETAILS	BY	CHECK	DATE	SUFFIX

PROJECT MANAGEMENT INITIALS		
DESIGNED: AP	CHECKED: JS	APPROVED: AS
INTERNAL PROJECT NUMBER		SCALE
60710419		1:500
STATUS		BS1192 SUITABILITY
FOR APPROVAL		S4

SHEET TITLE
A511 GROWTH CORRIDOR
BARDON ROAD ROUNDABOUT AND LINK ROAD
SIDE ROAD ORDER
PLAN 1 OF 3

DRAWING NUMBER	REV
60710419-ACM-LSI_BR-DR-ZL-0001	P 02

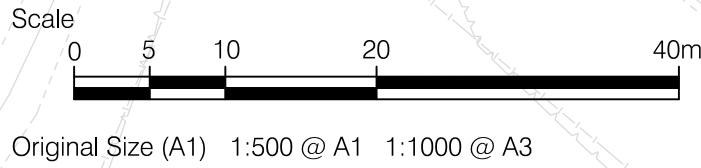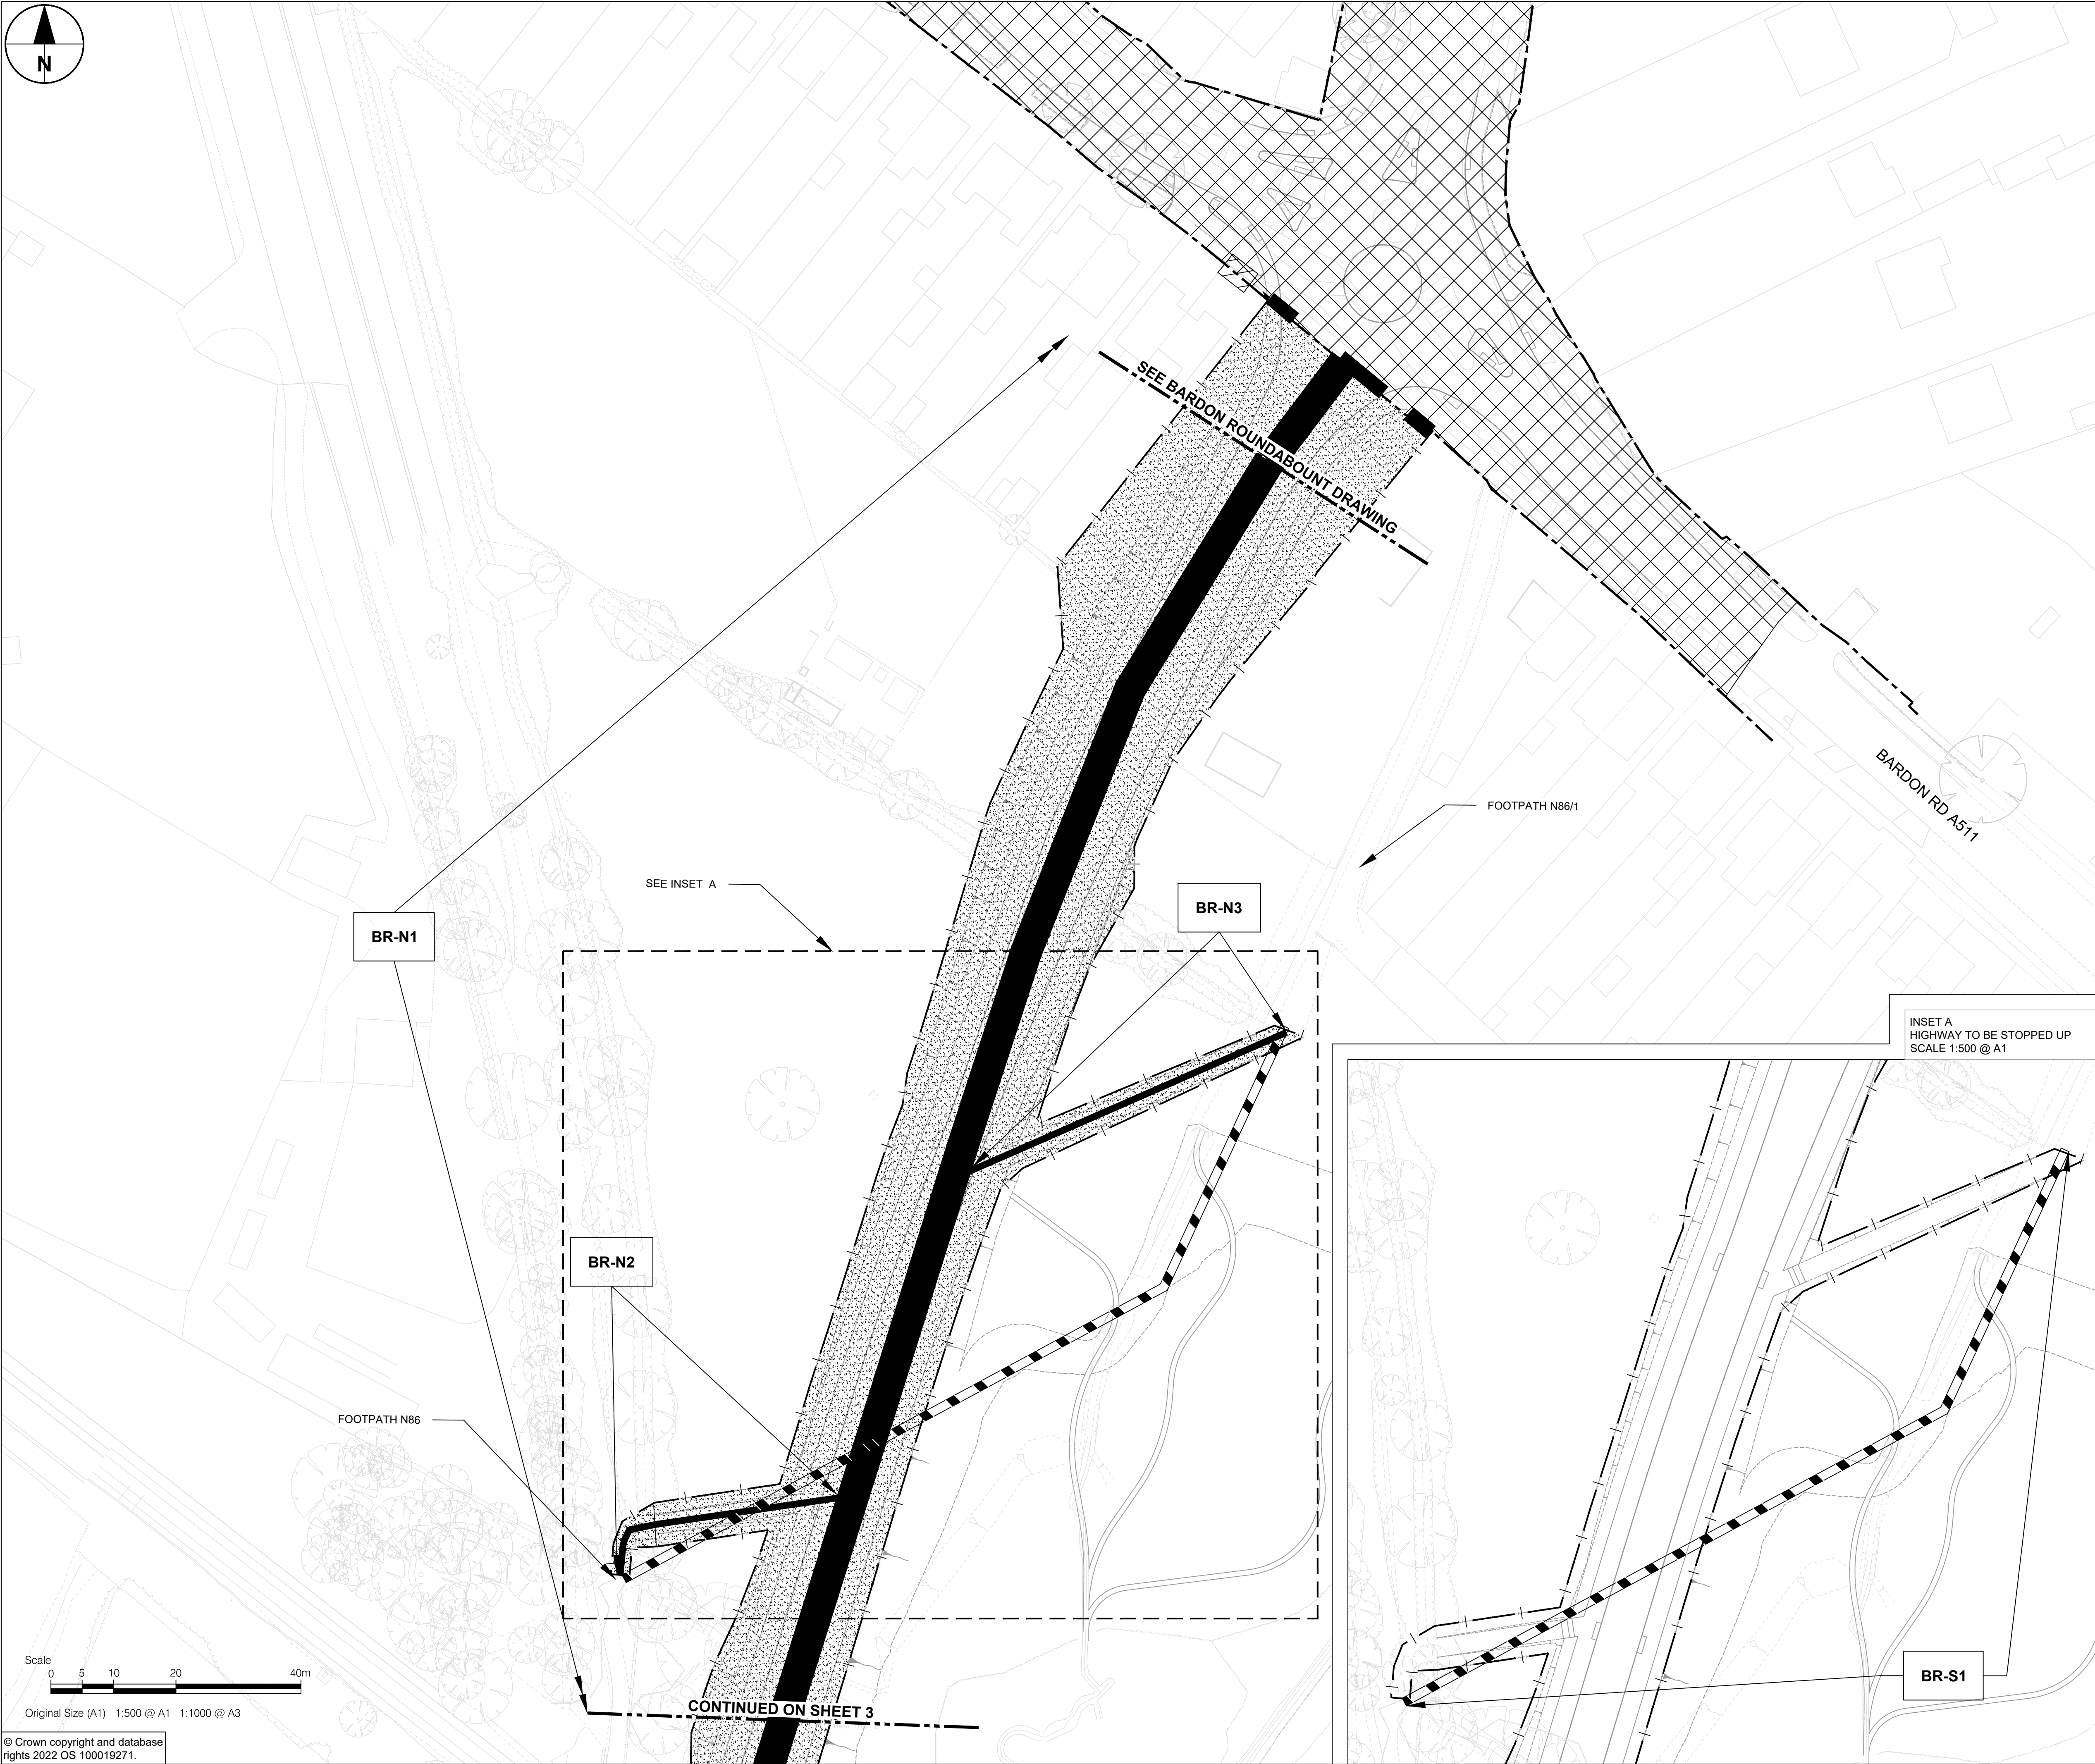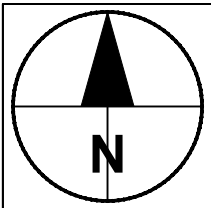

PROJECT
A511 GROWTH CORRIDOR

CLIENT

County Hall, Glenfield
Leicester, LE3 8RA
tel: +44 (0)116 232 3232
www.leicestershire.gov.uk

CONSULTANT
AECOM
12 Regan Way
Chetwynd Business Park
Chilwell, Nottingham, NG9 6RZ
tel: +44 (0)115 907 7000
www.aecom.com

- NOTES
1. ALL DIMENSIONS ARE IN METRES UNLESS STATED OTHERWISE.
 2. THIS DRAWING IS BASED ON DATA PROVIDED BY LCC.
 3. WHERE PROPOSED HIGHWAY BOUNDARY IS NOT CHANGED FROM THE EXISTING, ONLY THE EXISTING HIGHWAY BOUNDARY IS SHOWN.
 4. TO BE READ IN CONJUNCTION WITH THE SRO SCHEDULE 60710419-ACM-LSL_GEN-SH-ZL-0001.

KEY	
S*	Highway to be stopped up
H*	Highway to be Improved
N*	Route of New Highway
X*	Private Means of Access Stopped Up
P*	New Private Means of Access
Existing Highway Boundary	
Proposed Highway Boundary	




ISSUE FOR REVIEW	AP	JS	10/07/23	P01
UPDATED ISSUE FOR CONSULTATION	AP	JS	07/08/23	P02
REVISION DETAILS	BY	CHECK	DATE	SUFFIX

PROJECT MANAGEMENT INITIALS	
DESIGNED: AP	CHECKED: JS
APPROVED: AS	
INTERNAL PROJECT NUMBER	SCALE
60710419	1:500
STATUS	BS1192 SUITABILITY
FOR APPROVAL	S4

SHEET TITLE
A511 GROWTH CORRIDOR
BARDON ROAD ROUNDABOUT AND LINK ROAD
SIDE ROAD ORDER
PLAN 2 OF 3

DRAWING NUMBER	REV
60710419-ACM-LSL_BR-DR-ZL-0002	P 02

This drawing has been prepared for the use of AECOM's client. It may not be used, modified, reproduced or relied upon by third parties, except as agreed by AECOM or as required by law. AECOM accepts no responsibility, and denies any liability whatsoever, to any party that uses or relies on this drawing without AECOM's express written consent. Do not scale this document. All measurements must be obtained from the stated dimensions.

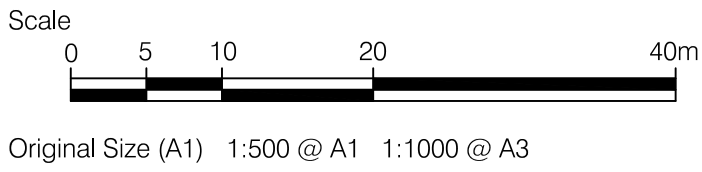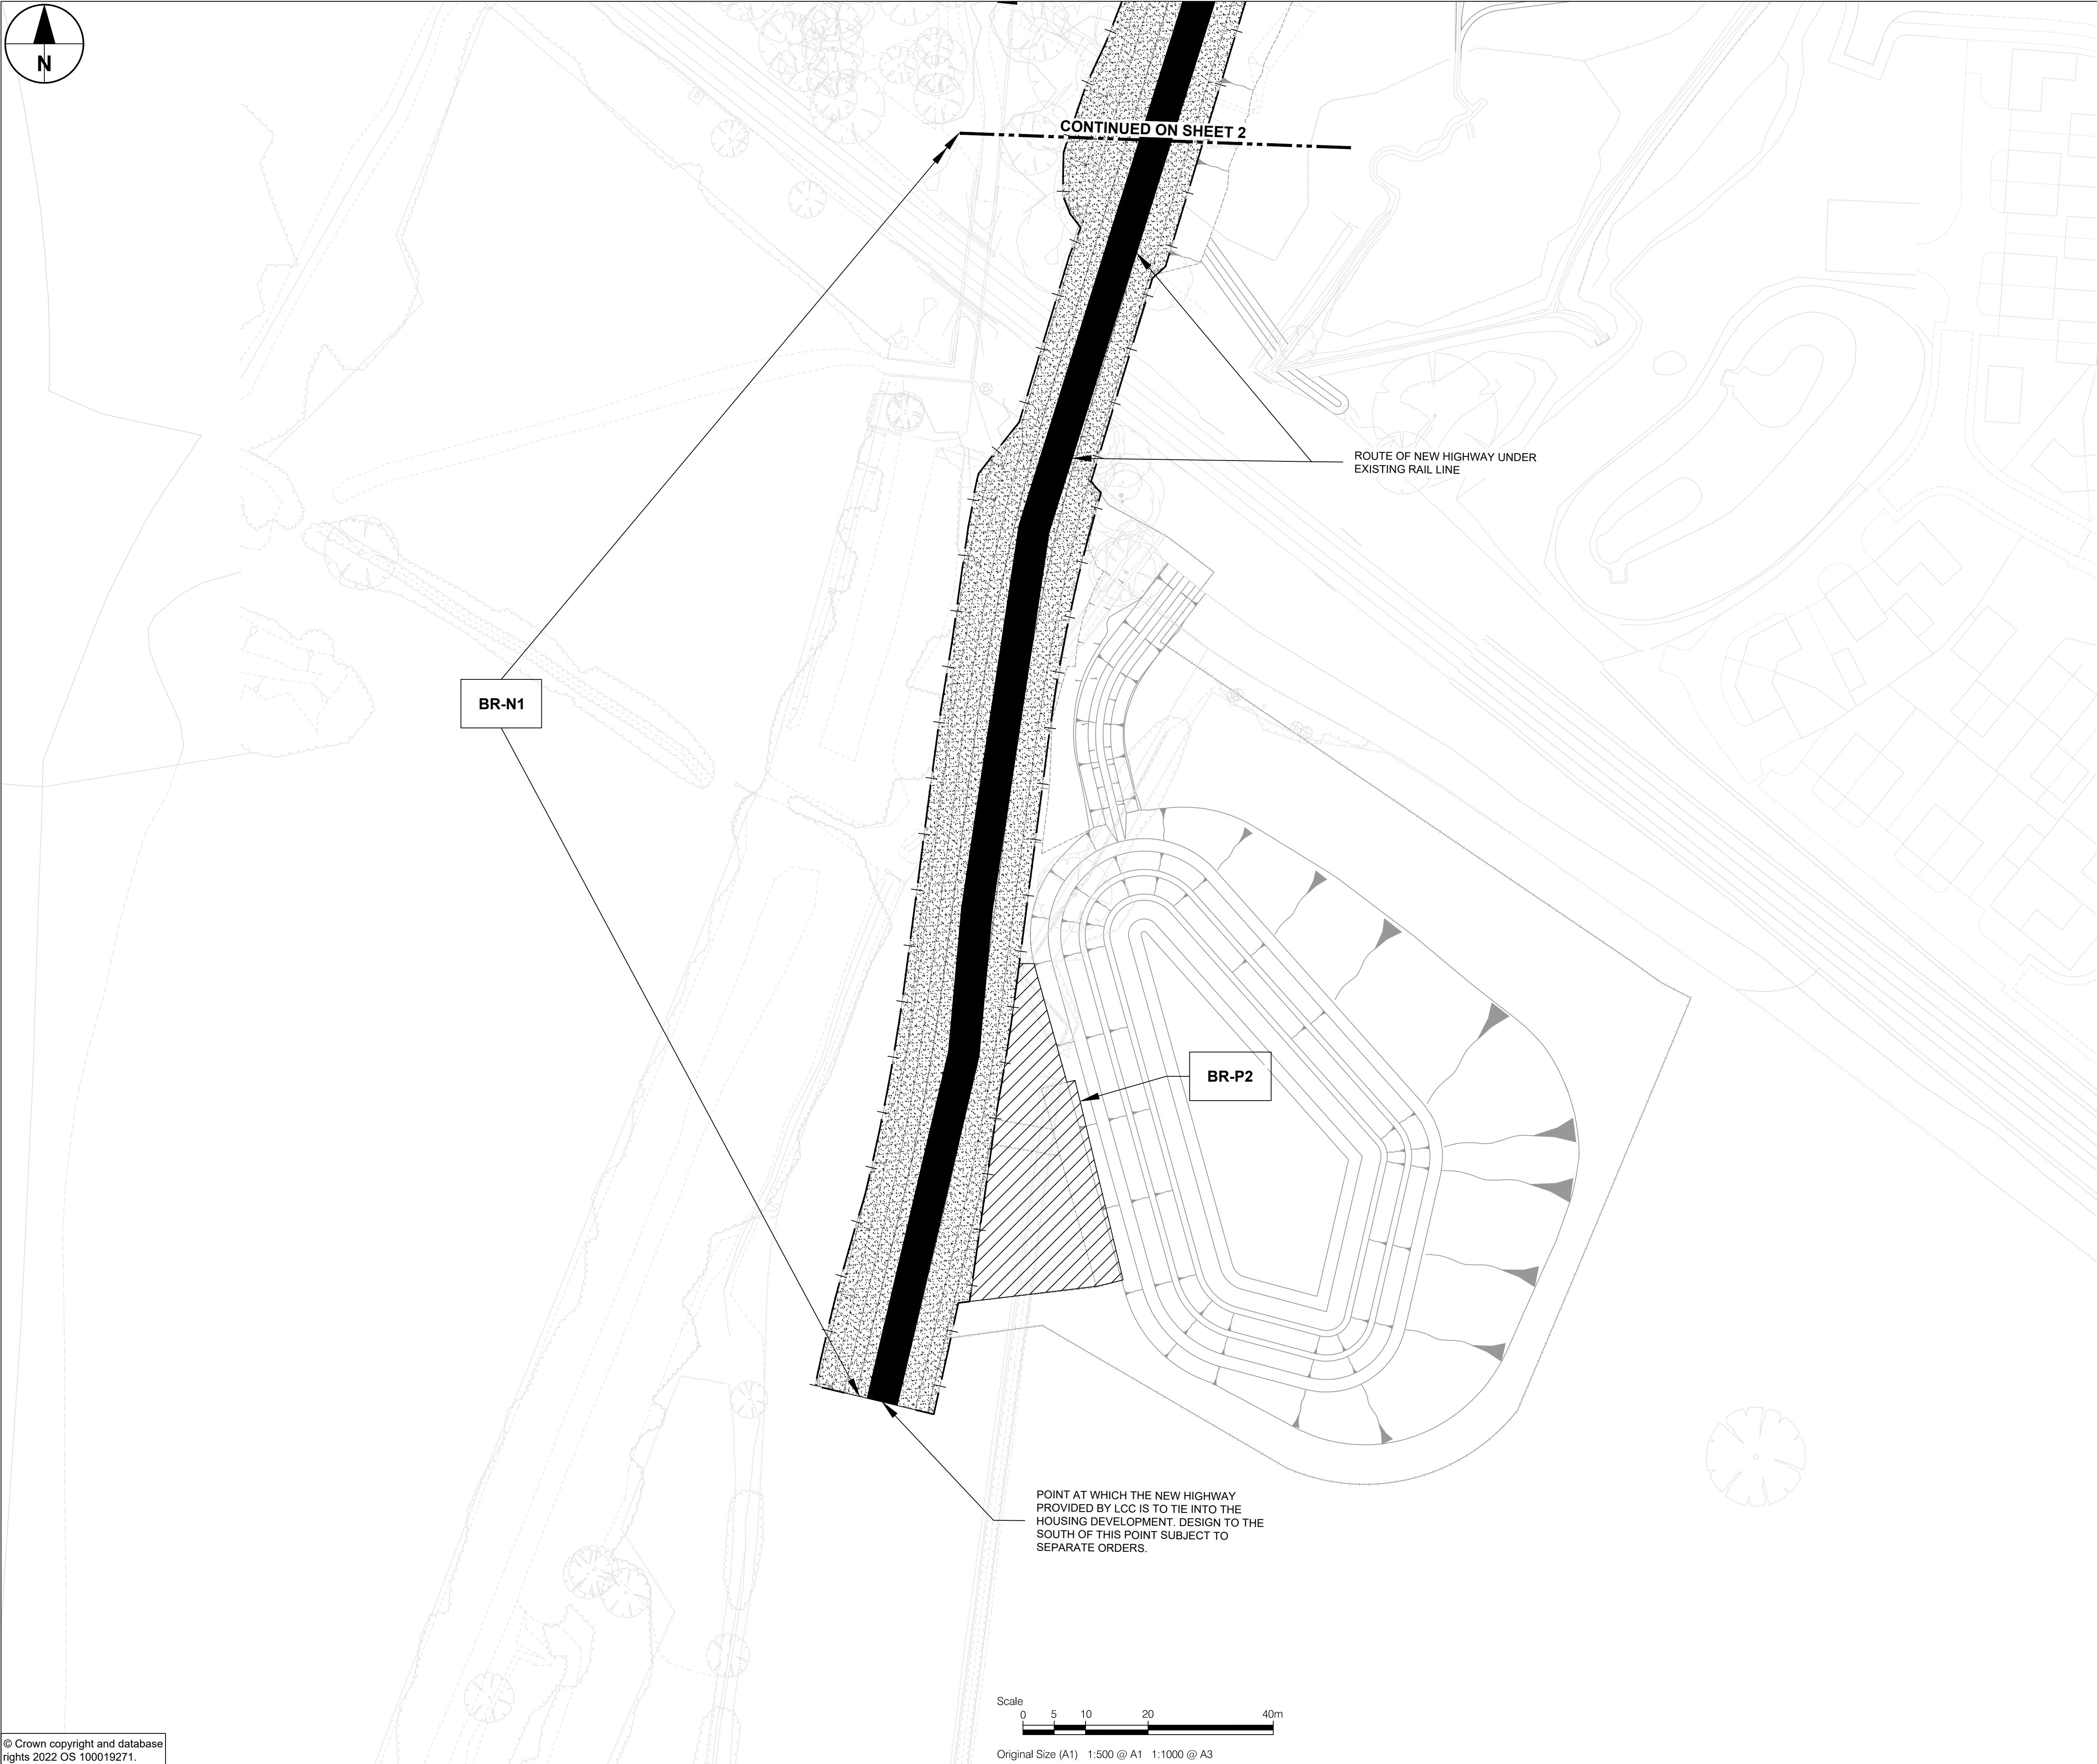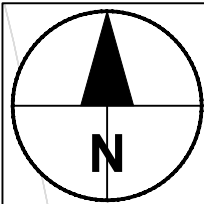

PROJECT

A511 GROWTH CORRIDOR

CLIENT

 **Leicestershire County Council**

County Hall, Glenfield
Leicester, LE3 8RA
tel: +44 (0)116 232 3232
www.leicestershire.gov.uk


CONSULTANT

AECOM

12 Regan Way
Chetwynd Business Park
Chilwell, Nottingham, NG9 6RZ
tel: +44 (0)115 907 7000
www.aecom.com

- NOTES
1. ALL DIMENSIONS ARE IN METRES UNLESS STATED OTHERWISE.
 2. THIS DRAWING IS BASED ON DATA PROVIDED BY LCC.
 3. WHERE PROPOSED HIGHWAY BOUNDARY IS NOT CHANGED FROM THE EXISTING, ONLY THE EXISTING HIGHWAY BOUNDARY IS SHOWN.
 4. TO BE READ IN CONJUNCTION WITH THE SRO SCHEDULE 60710419-ACM-LSI_GEN-SH-ZL-0001.

KEY

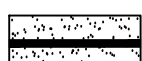S*		Highway to be stopped up
H*		Highway to be Improved
N*		Route of New Highway
X*		Private Means of Access Stopped Up
P*		New Private Means of Access
 Existing Highway Boundary		
 Proposed Highway Boundary		

ISSUE FOR REVIEW	AP	JS	10/07/23	P01
UPDATED ISSUE FOR CONSULTATION	AP	JS	07/08/23	P02
REVISION DETAILS	BY	CHECK	DATE	SUFFIX

PROJECT MANAGEMENT INITIALS

DESIGNED: AP	CHECKED: JS	APPROVED: AS
--------------	-------------	--------------

INTERNAL PROJECT NUMBER 60710419 SCALE 1:500

STATUS BS1192 SUITABILITY S4



FOR APPROVAL

SHEET TITLE

A511 GROWTH CORRIDOR
BARDON ROAD ROUNDABOUT AND LINK ROAD
SIDE ROAD ORDER
PLAN 3 OF 3

DRAWING NUMBER 60710419-ACM-LSI_BR-DR-ZL-0003 REV P 02

This drawing has been prepared for the use of AECOM's client. It may not be used, modified, reproduced or relied upon by third parties, except as agreed by AECOM or as required by law. AECOM accepts no responsibility, and denies any liability whatsoever, to any party that uses or relies on this drawing without AECOM's express written consent. Do not scale this document. All measurements must be obtained from the stated dimensions.

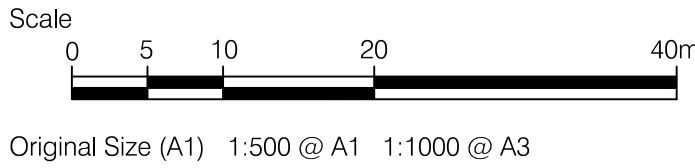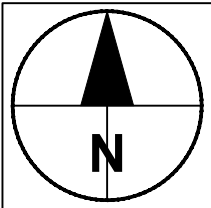

PROJECT

A511 GROWTH CORRIDOR

CLIENT

 **Leicestershire County Council**

County Hall, Glenfield
Leicester, LE3 8RA
tel: +44 (0)116 232 3232
www.leicestershire.gov.uk

CONSULTANT

AECOM

12 Regan Way
Chetwynd Business Park
Chilwell, Nottingham, NG9 6RZ
tel: +44 (0)115 907 7000
www.aecom.com

- NOTES
1. ALL DIMENSIONS ARE IN METRES UNLESS STATED OTHERWISE.
 2. THIS DRAWING IS BASED ON DATA PROVIDED BY LCC.
 3. WHERE PROPOSED HIGHWAY BOUNDARY IS NOT CHANGED FROM THE EXISTING, ONLY THE EXISTING HIGHWAY BOUNDARY IS SHOWN.
 4. TO BE READ IN CONJUNCTION WITH THE SRO SCHEDULE 60710419-ACM-LSI_GEN-SH-ZL-0001.

KEY




S*		Highway to be stopped up	
H*		Highway to be Improved	
N*		Route of New Highway	
X*		Private Means of Access Stopped Up	
P*		New Private Means of Access	
			Existing Highway Boundary
			Proposed Highway Boundary

ISSUE FOR REVIEW	AP	JS	10/07/23	P01
UPDATED ISSUE FOR CONSULTATION	AP	JS	07/08/23	P02
REVISION DETAILS	BY	CHECK	DATE	SUFFIX

PROJECT MANAGEMENT INITIALS			
DESIGNED: AP	CHECKED: JS	APPROVED: AS	
INTERNAL PROJECT NUMBER		SCALE	
60710419		1:500	
STATUS		BS1192 SUITABILITY	
FOR APPROVAL		S4	

SHEET TITLE	
A511 GROWTH CORRIDOR BIRCH TREE ROUNDABOUT SIDE ROAD ORDER PLAN 1 OF 1	
DRAWING NUMBER	REV
60710419-ACM-LSI_BT-DR-ZL-0001	P 02

This drawing has been prepared for the use of AECOM's client. It may not be used, modified, reproduced or relied upon by third parties, except as agreed by AECOM or as required by law. AECOM accepts no responsibility, and denies any liability whatsoever, to any party that uses or relies on this drawing without AECOM's express written consent. Do not scale this document. All measurements must be obtained from the stated dimensions.

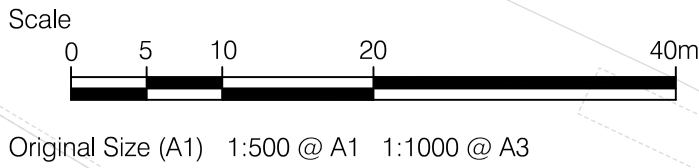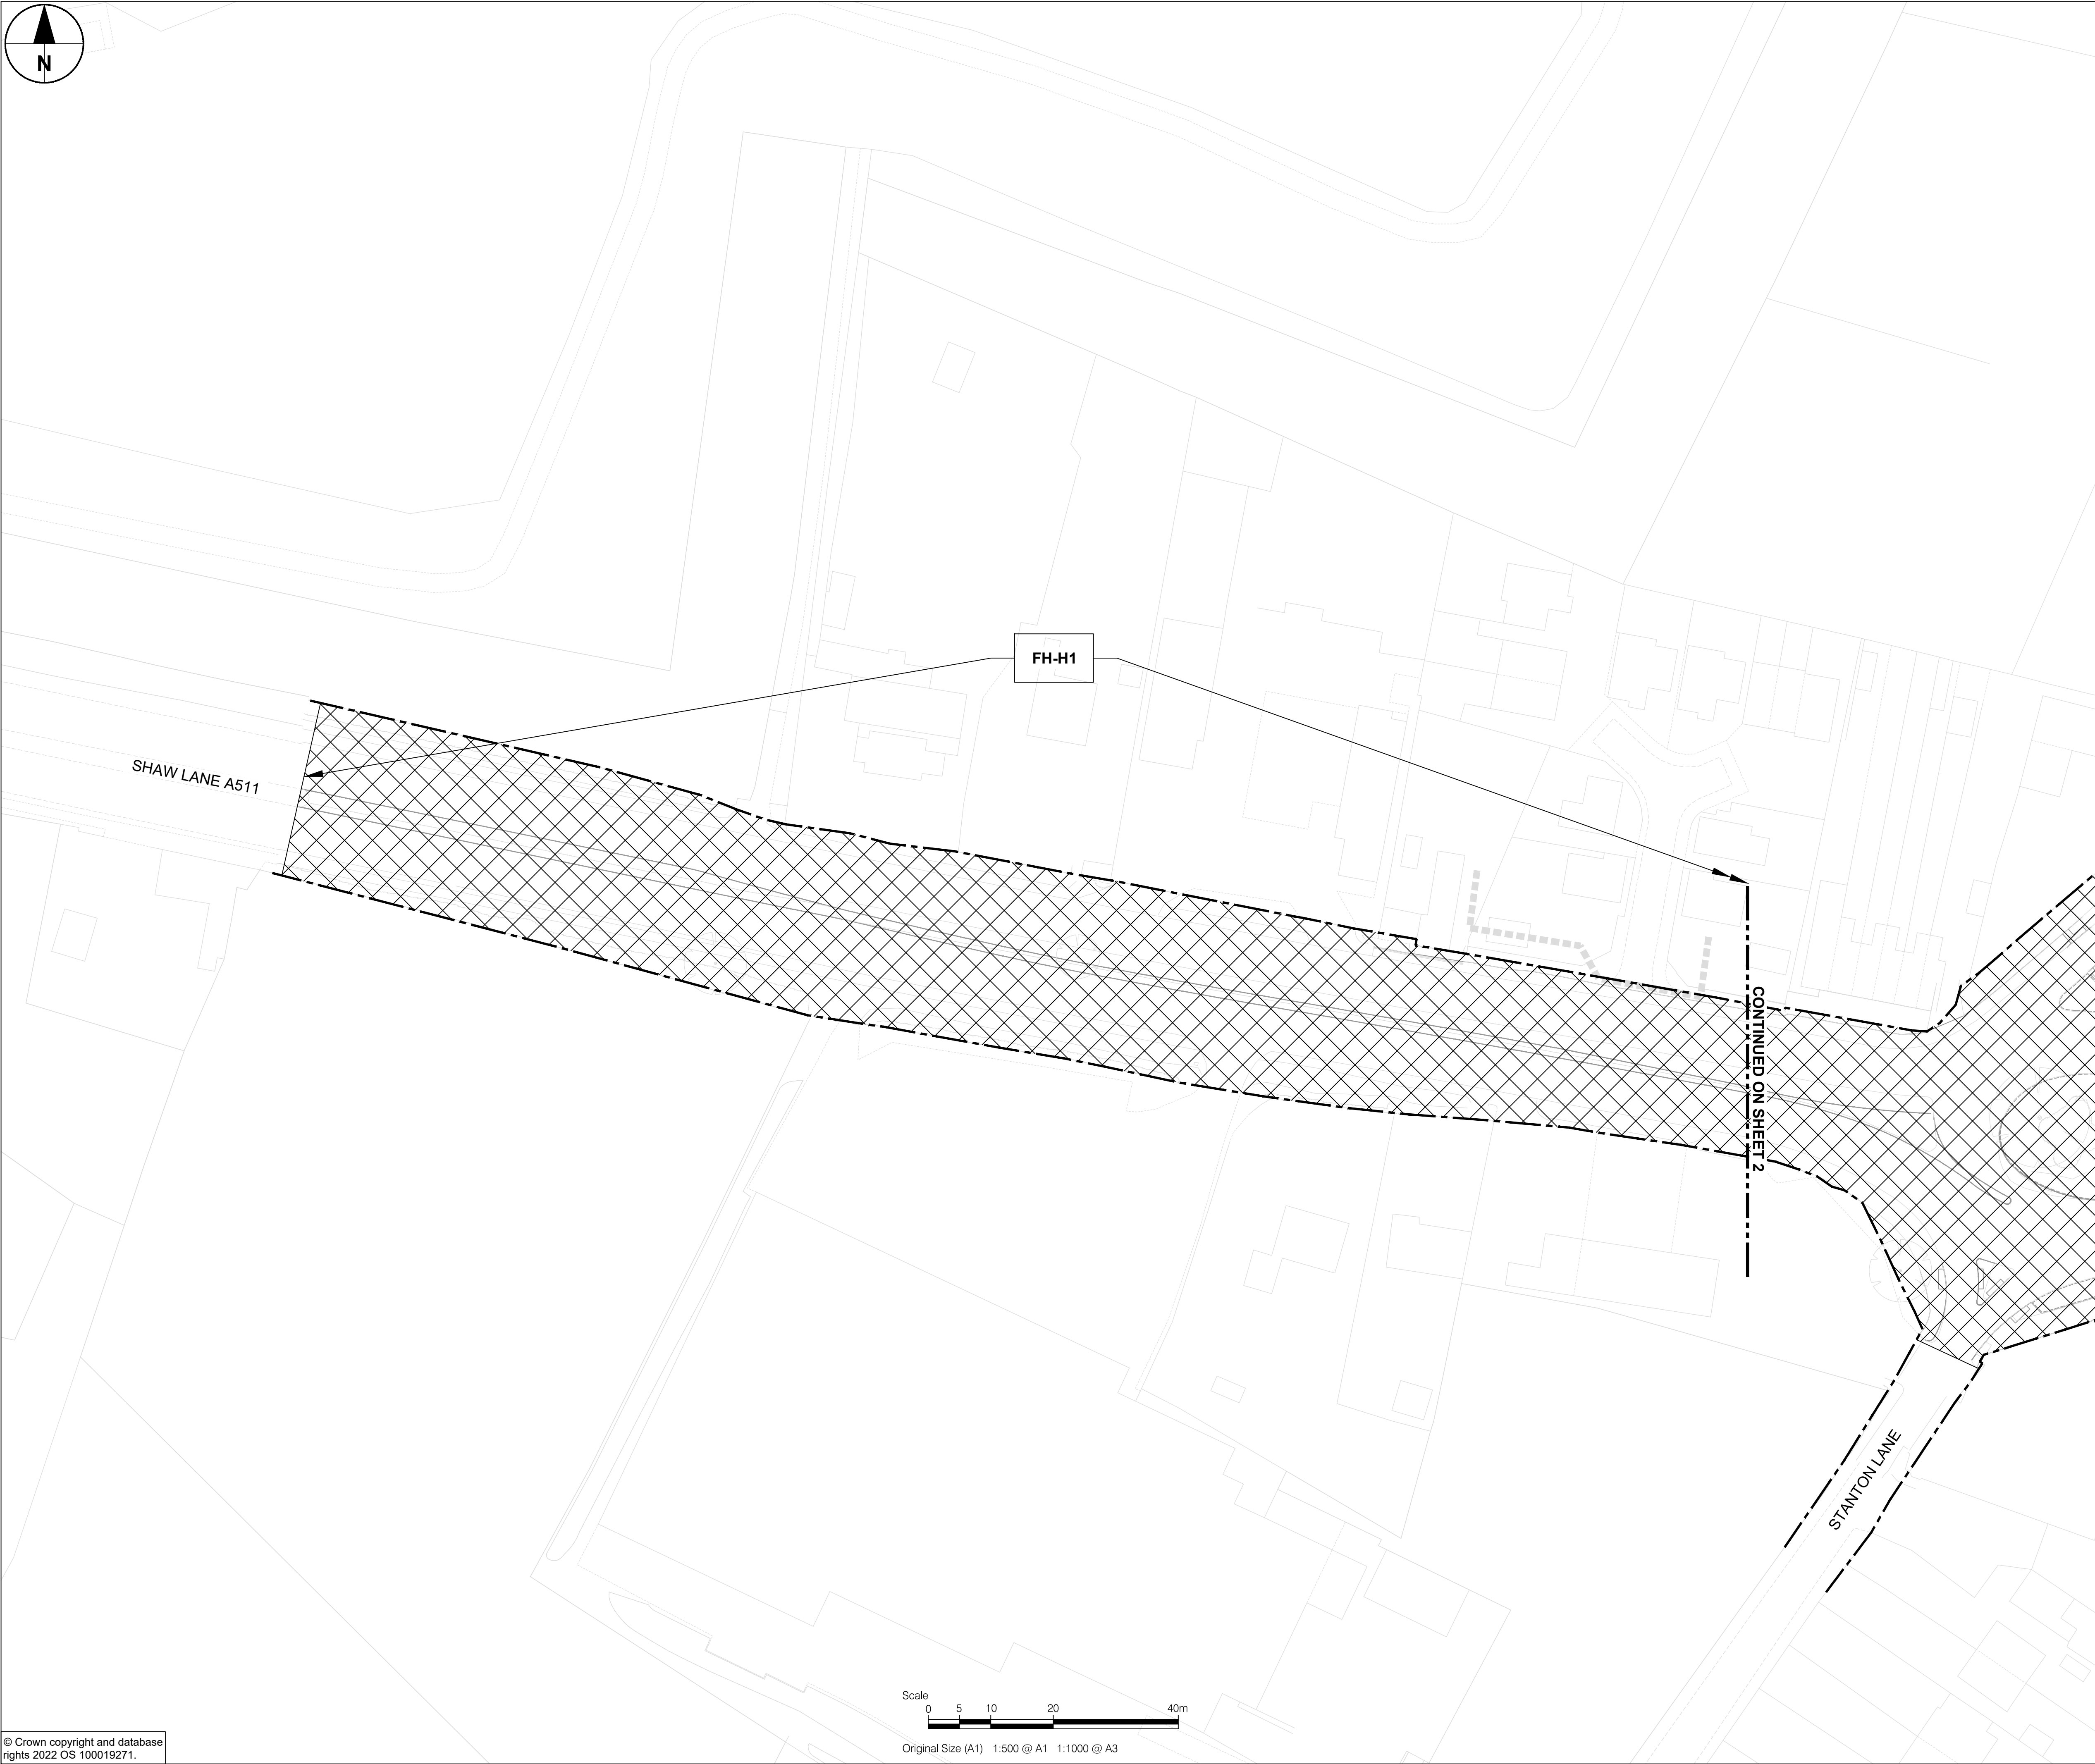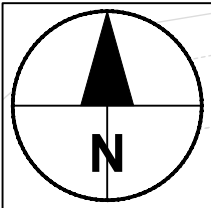

PROJECT

A511 GROWTH CORRIDOR

CLIENT

 **Leicestershire County Council**

County Hall, Glenfield
Leicester, LE3 8RA
tel: +44 (0)116 232 3232
www.leicestershire.gov.uk

CONSULTANT

AECOM

12 Regan Way
Chetwynd Business Park
Chilwell, Nottingham, NG9 6RZ
tel: +44 (0)115 907 7000
www.aecom.com

- NOTES**
1. ALL DIMENSIONS ARE IN METRES UNLESS STATED OTHERWISE.
 2. THIS DRAWING IS BASED ON DATA PROVIDED BY LCC.
 3. WHERE PROPOSED HIGHWAY BOUNDARY IS NOT CHANGED FROM THE EXISTING, ONLY THE EXISTING HIGHWAY BOUNDARY IS SHOWN.
 4. TO BE READ IN CONJUNCTION WITH THE SRO SCHEDULE 60710419-ACM-LSI_GEN-SH-ZL-0001.

KEY




S*		Highway to be stopped up
H*		Highway to be Improved
N*		Route of New Highway
X*		Private Means of Access Stopped Up
P*		New Private Means of Access
Existing Highway Boundary		
Proposed Highway Boundary		

ISSUE FOR REVIEW	AP	JS	10/07/23	P01
UPDATED ISSUE FOR CONSULTATION	AP	JS	07/08/23	P02
REVISION DETAILS	BY	CHECK	DATE	SUFFIX

PROJECT MANAGEMENT INITIALS			
DESIGNED: AP	CHECKED: JS	APPROVED: AS	
INTERNAL PROJECT NUMBER		SCALE	
60710419		1:500	
STATUS		BS1192 SUITABILITY	
FOR APPROVAL		S4	

SHEET TITLE	
A511 GROWTH CORRIDOR FLYING HORSE ROUNDABOUT SIDE ROAD ORDER PLAN 1 OF 2	
DRAWING NUMBER	REV
60710419-ACM-LSI_FH-DR-ZL-0001	P 02

This drawing has been prepared for the use of AECOM's client. It may not be used, modified, reproduced or relied upon by third parties, except as agreed by AECOM or as required by law. AECOM accepts no responsibility, and denies any liability whatsoever, to any party that uses or relies on this drawing without AECOM's express written consent. Do not scale this document. All measurements must be obtained from the stated dimensions.

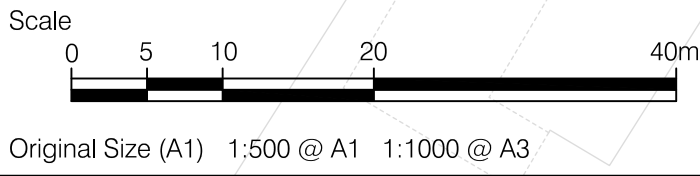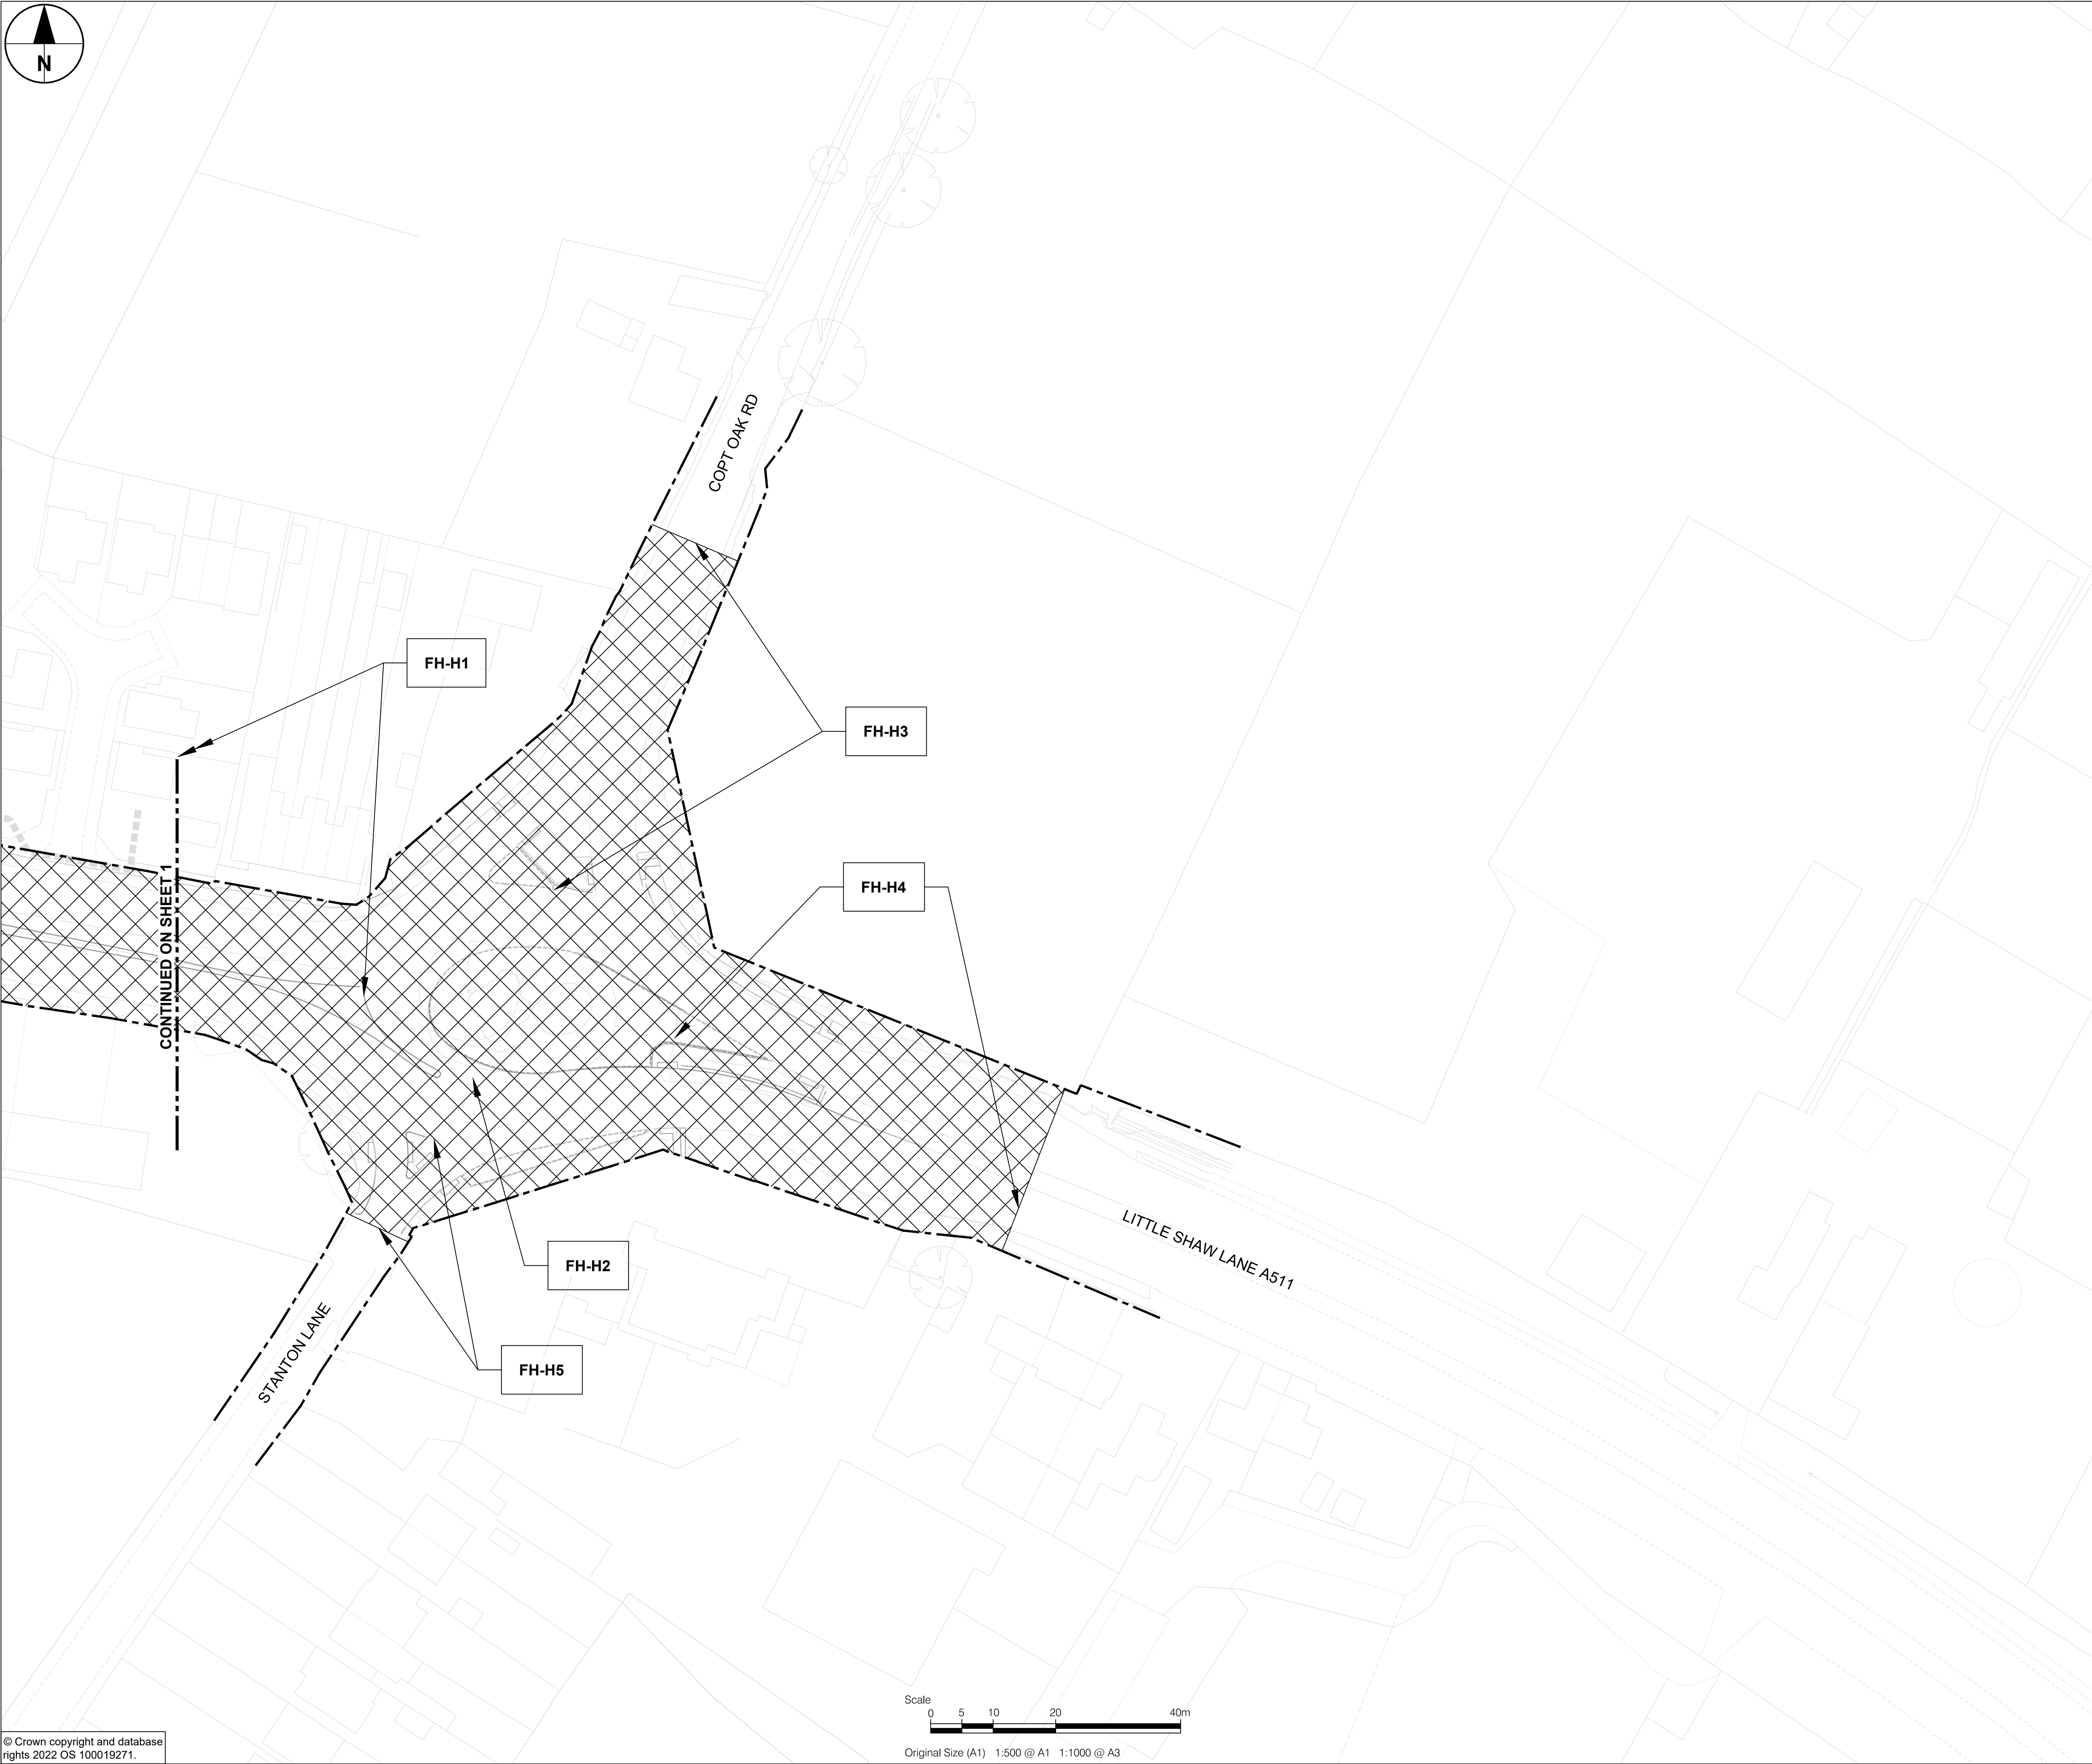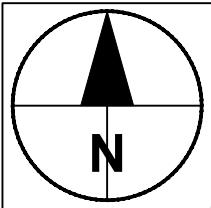

PROJECT

A511 GROWTH CORRIDOR

CLIENT



**Leicestershire
County Council**

County Hall, Glenfield
Leicester, LE3 8RA
tel: +44 (0)116 232 3232
www.leicestershire.gov.uk

CONSULTANT

AECOM

12 Regan Way
Chetwynd Business Park
Chilwell, Nottingham, NG9 6RZ
tel: +44 (0)115 907 7000
www.aecom.com

NOTES

1. ALL DIMENSIONS ARE IN METRES UNLESS STATED OTHERWISE.
2. THIS DRAWING IS BASED ON DATA PROVIDED BY LCC.
3. WHERE PROPOSED HIGHWAY BOUNDARY IS NOT CHANGED FROM THE EXISTING, ONLY THE EXISTING HIGHWAY BOUNDARY IS SHOWN.
4. TO BE READ IN CONJUNCTION WITH THE SRO SCHEDULE 60710419-ACM-LSI_GEN-SH-ZL-0001.

KEY

S*

Highway to be stopped up

H*

Highway to be Improved

N*

Route of New Highway

X*

Private Means of Access Stopped Up

P*

New Private Means of Access

Existing Highway Boundary

Proposed Highway Boundary

ISSUE FOR REVIEW	AP	JS	10/07/23	P01
UPDATED ISSUE FOR CONSULTATION	AP	JS	07/08/23	P02
REVISION DETAILS	BY	CHECK	DATE	SUFFIX

PROJECT MANAGEMENT INITIALS

DESIGNED: AP CHECKED: JS APPROVED: AS

INTERNAL PROJECT NUMBER SCALE

60710419 1:500

STATUS BS1192 SUITABILITY

FOR APPROVAL S4




SHEET TITLE

A511 GROWTH CORRIDOR
FLYING HORSE ROUNDABOUT
SIDE ROAD ORDER
PLAN 2 OF 2

DRAWING NUMBER REV

60710419-ACM-LSI_FH-DR-ZL-0002 P 02

This drawing has been prepared for the use of AECOM's client. It may not be used, modified, reproduced or relied upon by third parties, except as agreed by AECOM or as required by law. AECOM accepts no responsibility, and denies any liability whatsoever, to any party that uses or relies on this drawing without AECOM's express written consent. Do not scale this document. All measurements must be obtained from the stated dimensions.

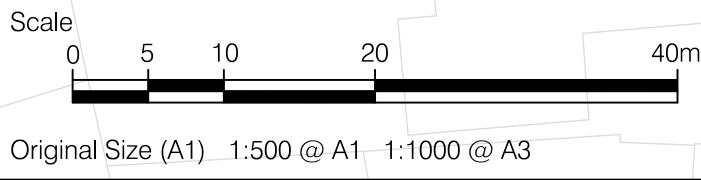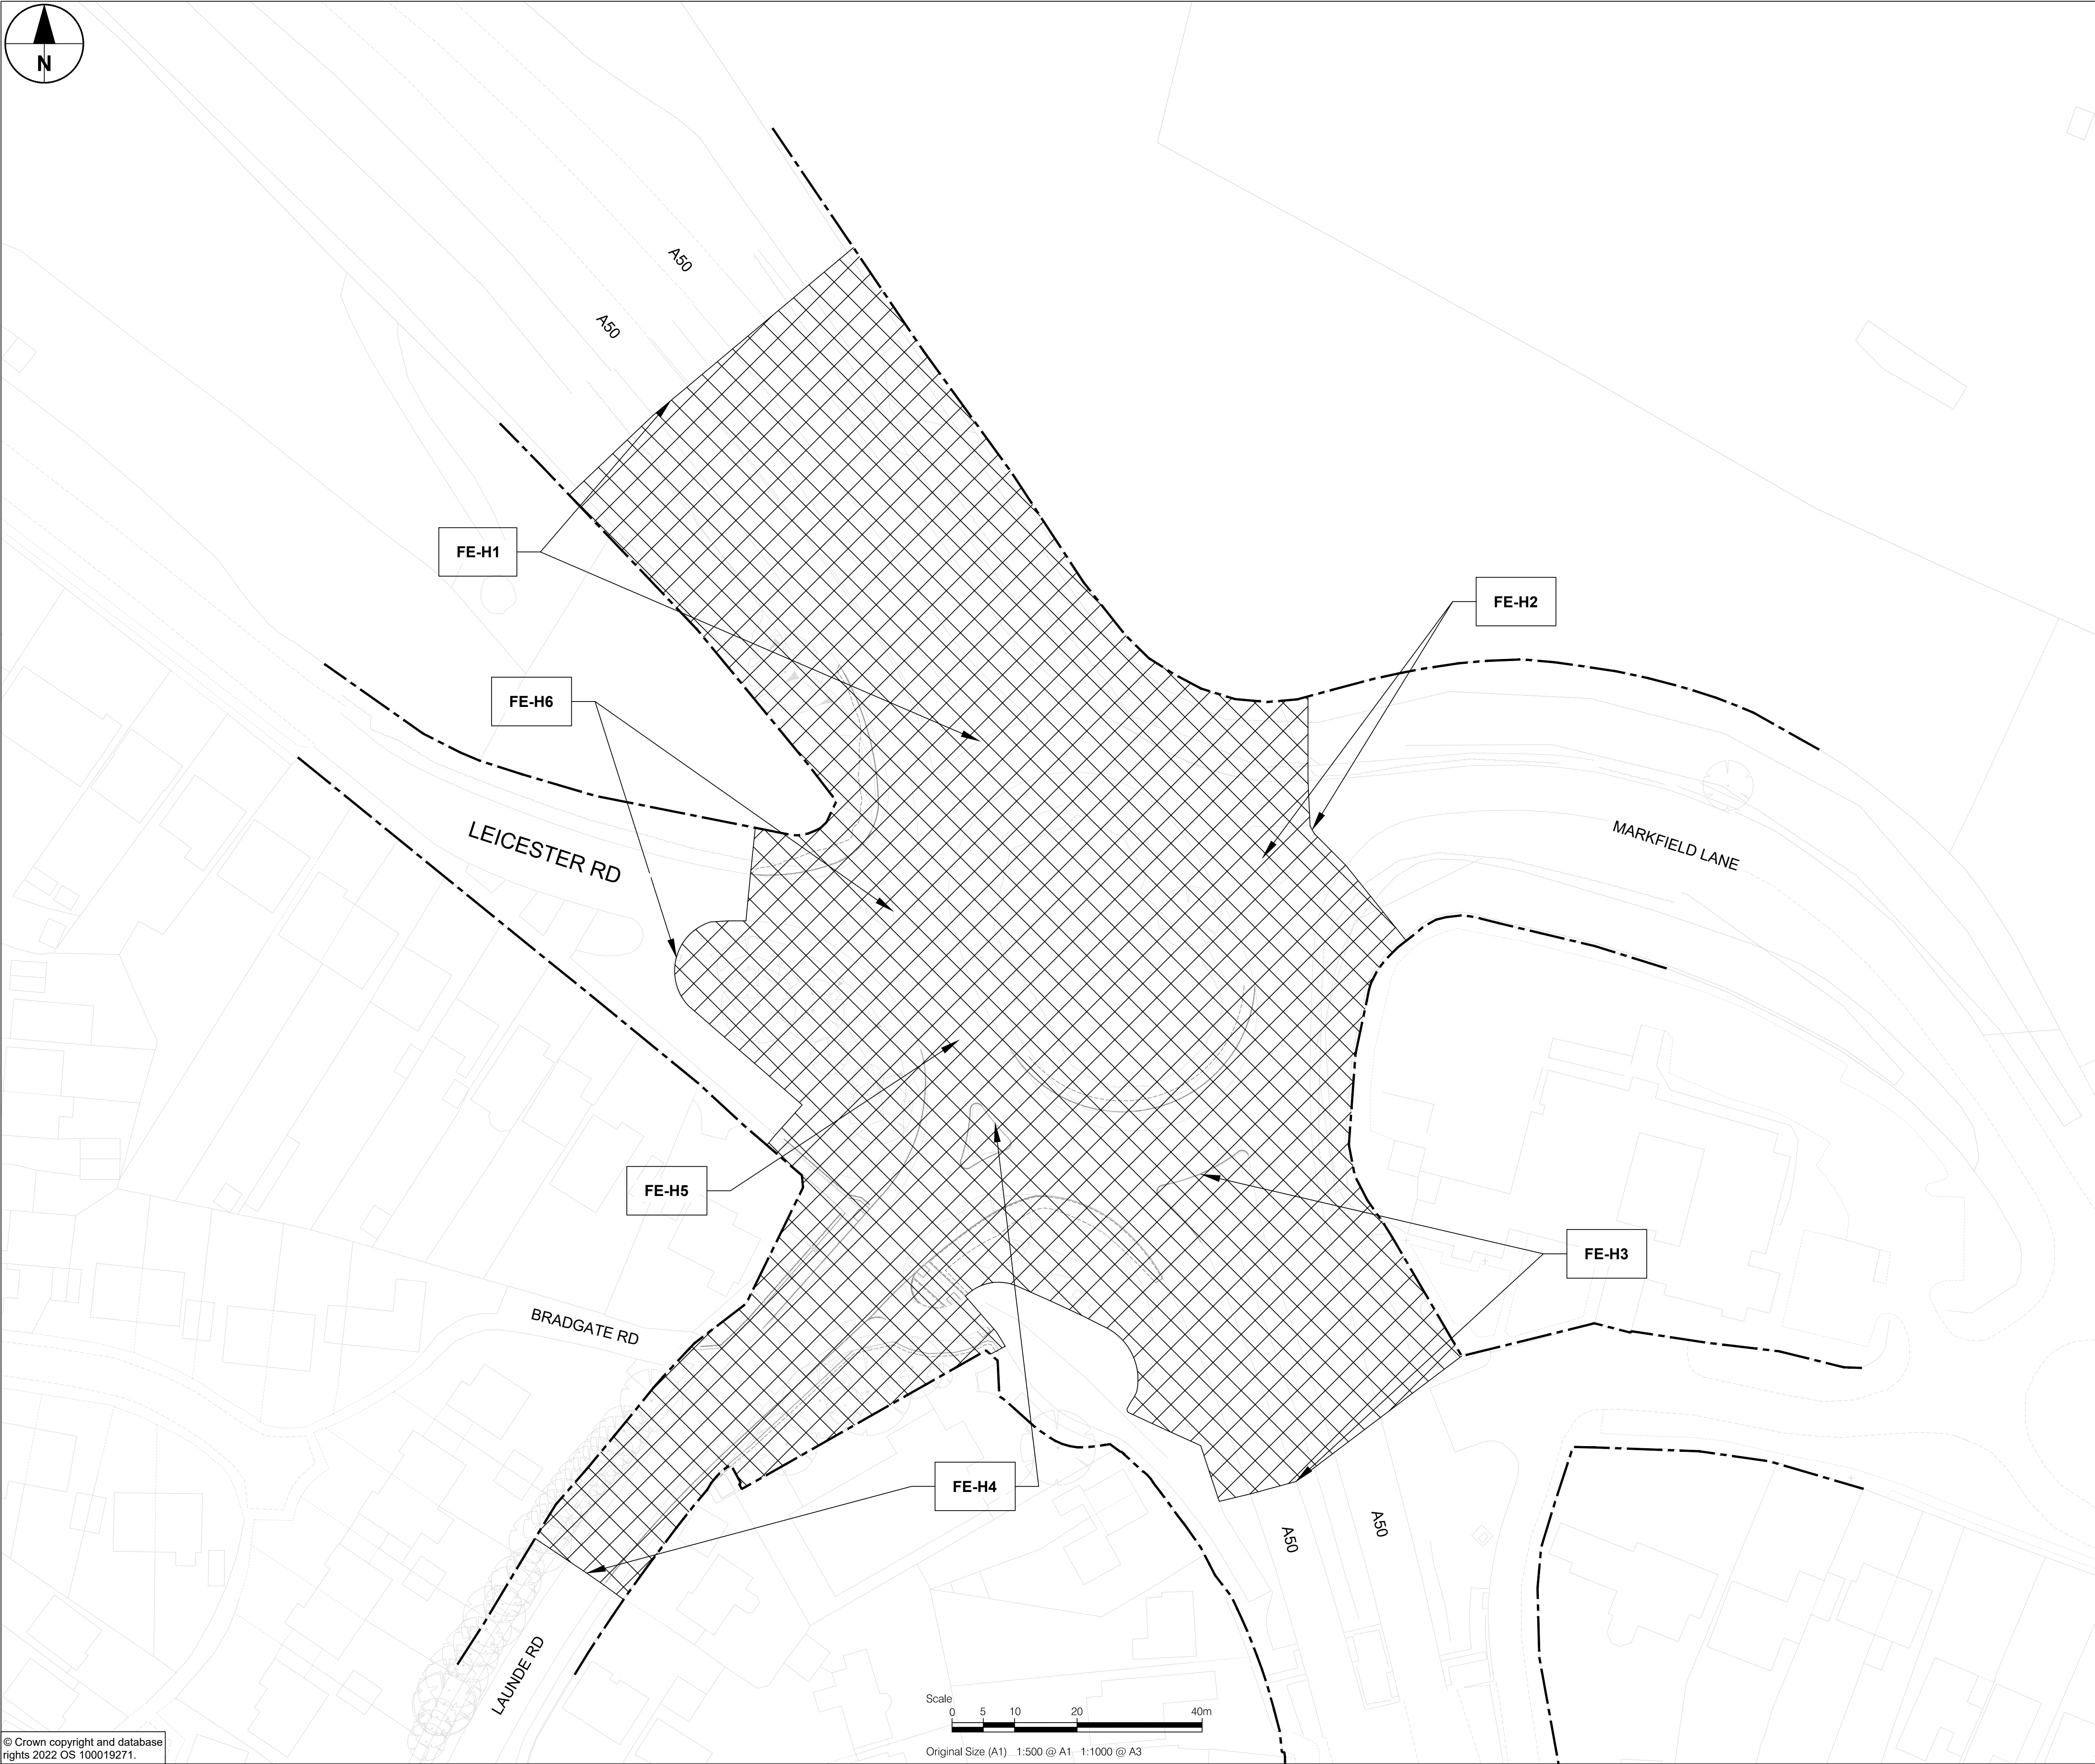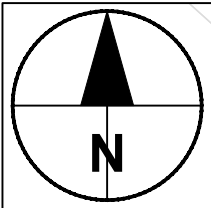

PROJECT

A511 GROWTH CORRIDOR

CLIENT



County Hall, Glenfield
Leicester, LE3 8RA
tel: +44 (0)116 232 3232
www.leicestershire.gov.uk

CONSULTANT

AECOM
12 Regan Way
Chetwynd Business Park
Chilwell, Nottingham, NG9 6RZ
tel: +44 (0)115 907 7000
www.aecom.com

NOTES

1. ALL DIMENSIONS ARE IN METRES UNLESS STATED OTHERWISE.
2. THIS DRAWING IS BASED ON DATA PROVIDED BY LCC.
3. WHERE PROPOSED HIGHWAY BOUNDARY IS NOT CHANGED FROM THE EXISTING, ONLY THE EXISTING HIGHWAY BOUNDARY IS SHOWN.
4. TO BE READ IN CONJUNCTION WITH THE SRO SCHEDULE 60710419-ACM-LSI_GEN-SH-ZL-0001.

KEY

- S*** Highway to be stopped up
- H*** Highway to be Improved
- N*** Route of New Highway
- X*** Private Means of Access Stopped Up
- P*** New Private Means of Access
- Existing Highway Boundary
- Proposed Highway Boundary

ISSUE FOR REVIEW	AP	JS	10/07/23	P01
UPDATED ISSUE FOR CONSULTATION	AP	JS	07/08/23	P02
REVISION DETAILS	BY	CHECK	DATE	SUFFIX

PROJECT MANAGEMENT INITIALS

DESIGNED: AP CHECKED: JS APPROVED: AS

INTERNAL PROJECT NUMBER SCALE

60710419 1:500

STATUS BS1192 SUITABILITY

FOR APPROVAL S4

SHEET TITLE

A511 GROWTH CORRIDOR
FIELD HEAD ROUNDABOUT
SIDE ROAD ORDER
PLAN 1 OF 1

DRAWING NUMBER REV

60710419-ACM-LSI_FE-DR-ZL-0001 P 02

This drawing has been prepared for the use of AECOM's client. It may not be used, modified, reproduced or relied upon by third parties, except as agreed by AECOM or as required by law. AECOM accepts no responsibility, and denies any liability whatsoever, to any party that uses or relies on this drawing without AECOM's express written consent. Do not scale this document. All measurements must be obtained from the stated dimensions.